



1 Valet Bay Ground Floor Plan
1 : 100

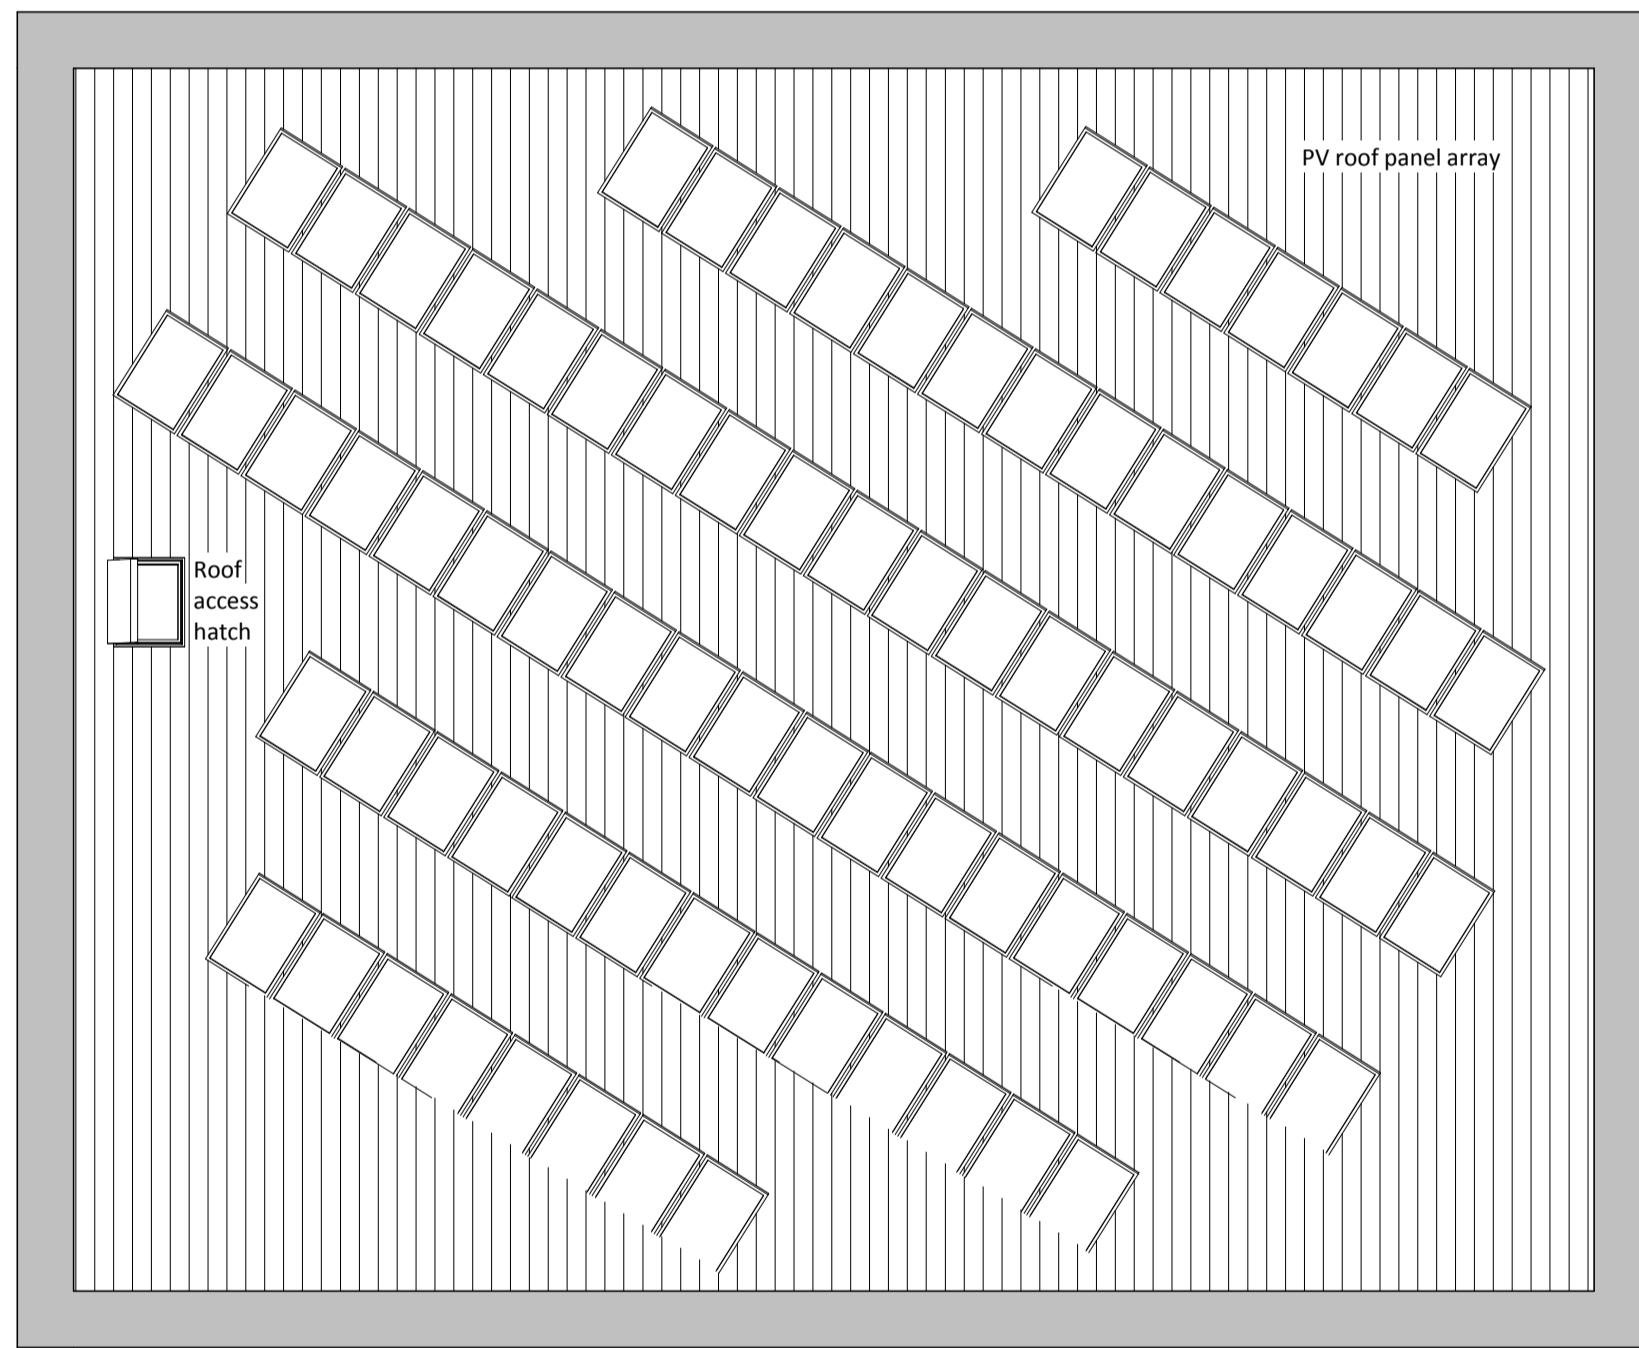

6 Valet Bay Roof Plan
1 : 100

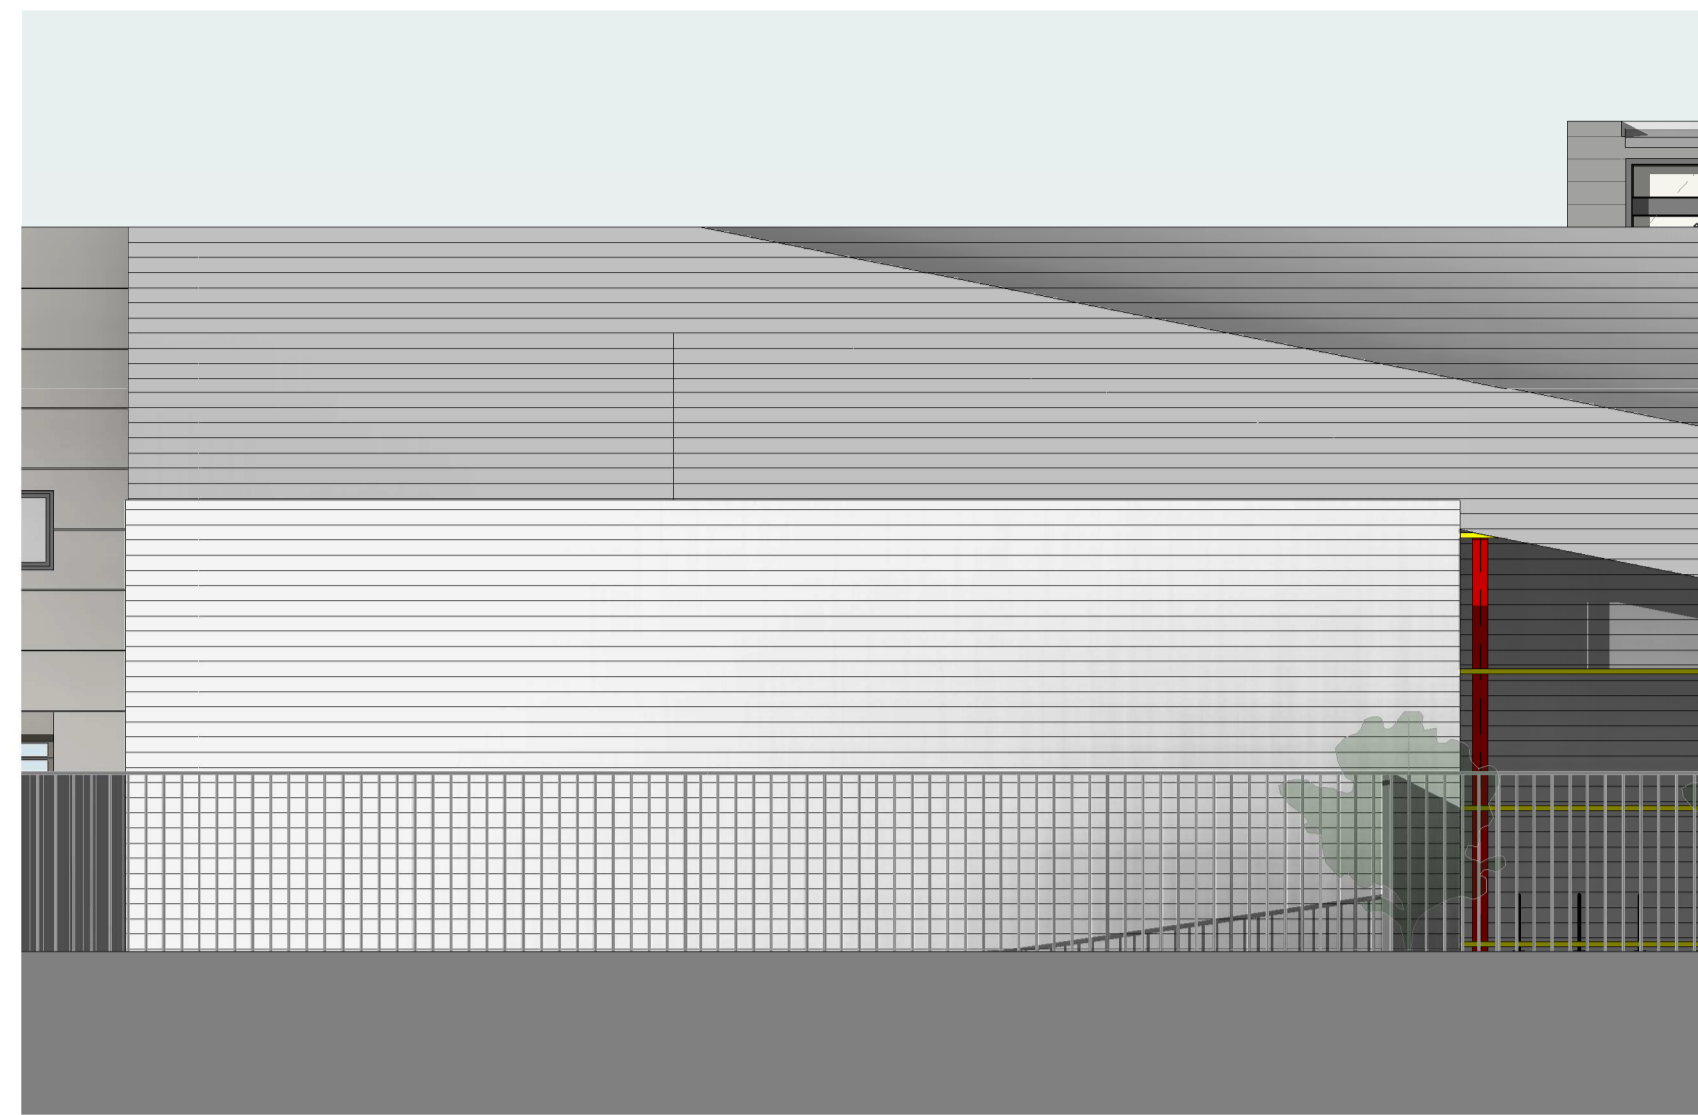

2 East Valet Elevation
1 : 100





4 West Valet Elevation
1 : 100



3 South Valet Elevation
1 : 100



5 North Valet Elevation
1 : 100

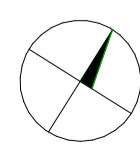 

Grange Multi-Brand Hatfield

Drawing title		Status, Drawing number & revision		Amendments	
Valet Proposed GF		3280/ 080			
Plan & Elevations					
Drawn by	Checked by	A1 Scale	A3 Scale	Date	Status
HR	JA	As indicated		15/09/2017 16:14:27	PLANNING

SRA | ARCHITECTS