


Key

- Existing Trees
- Proposed Trees
- Removed Trees

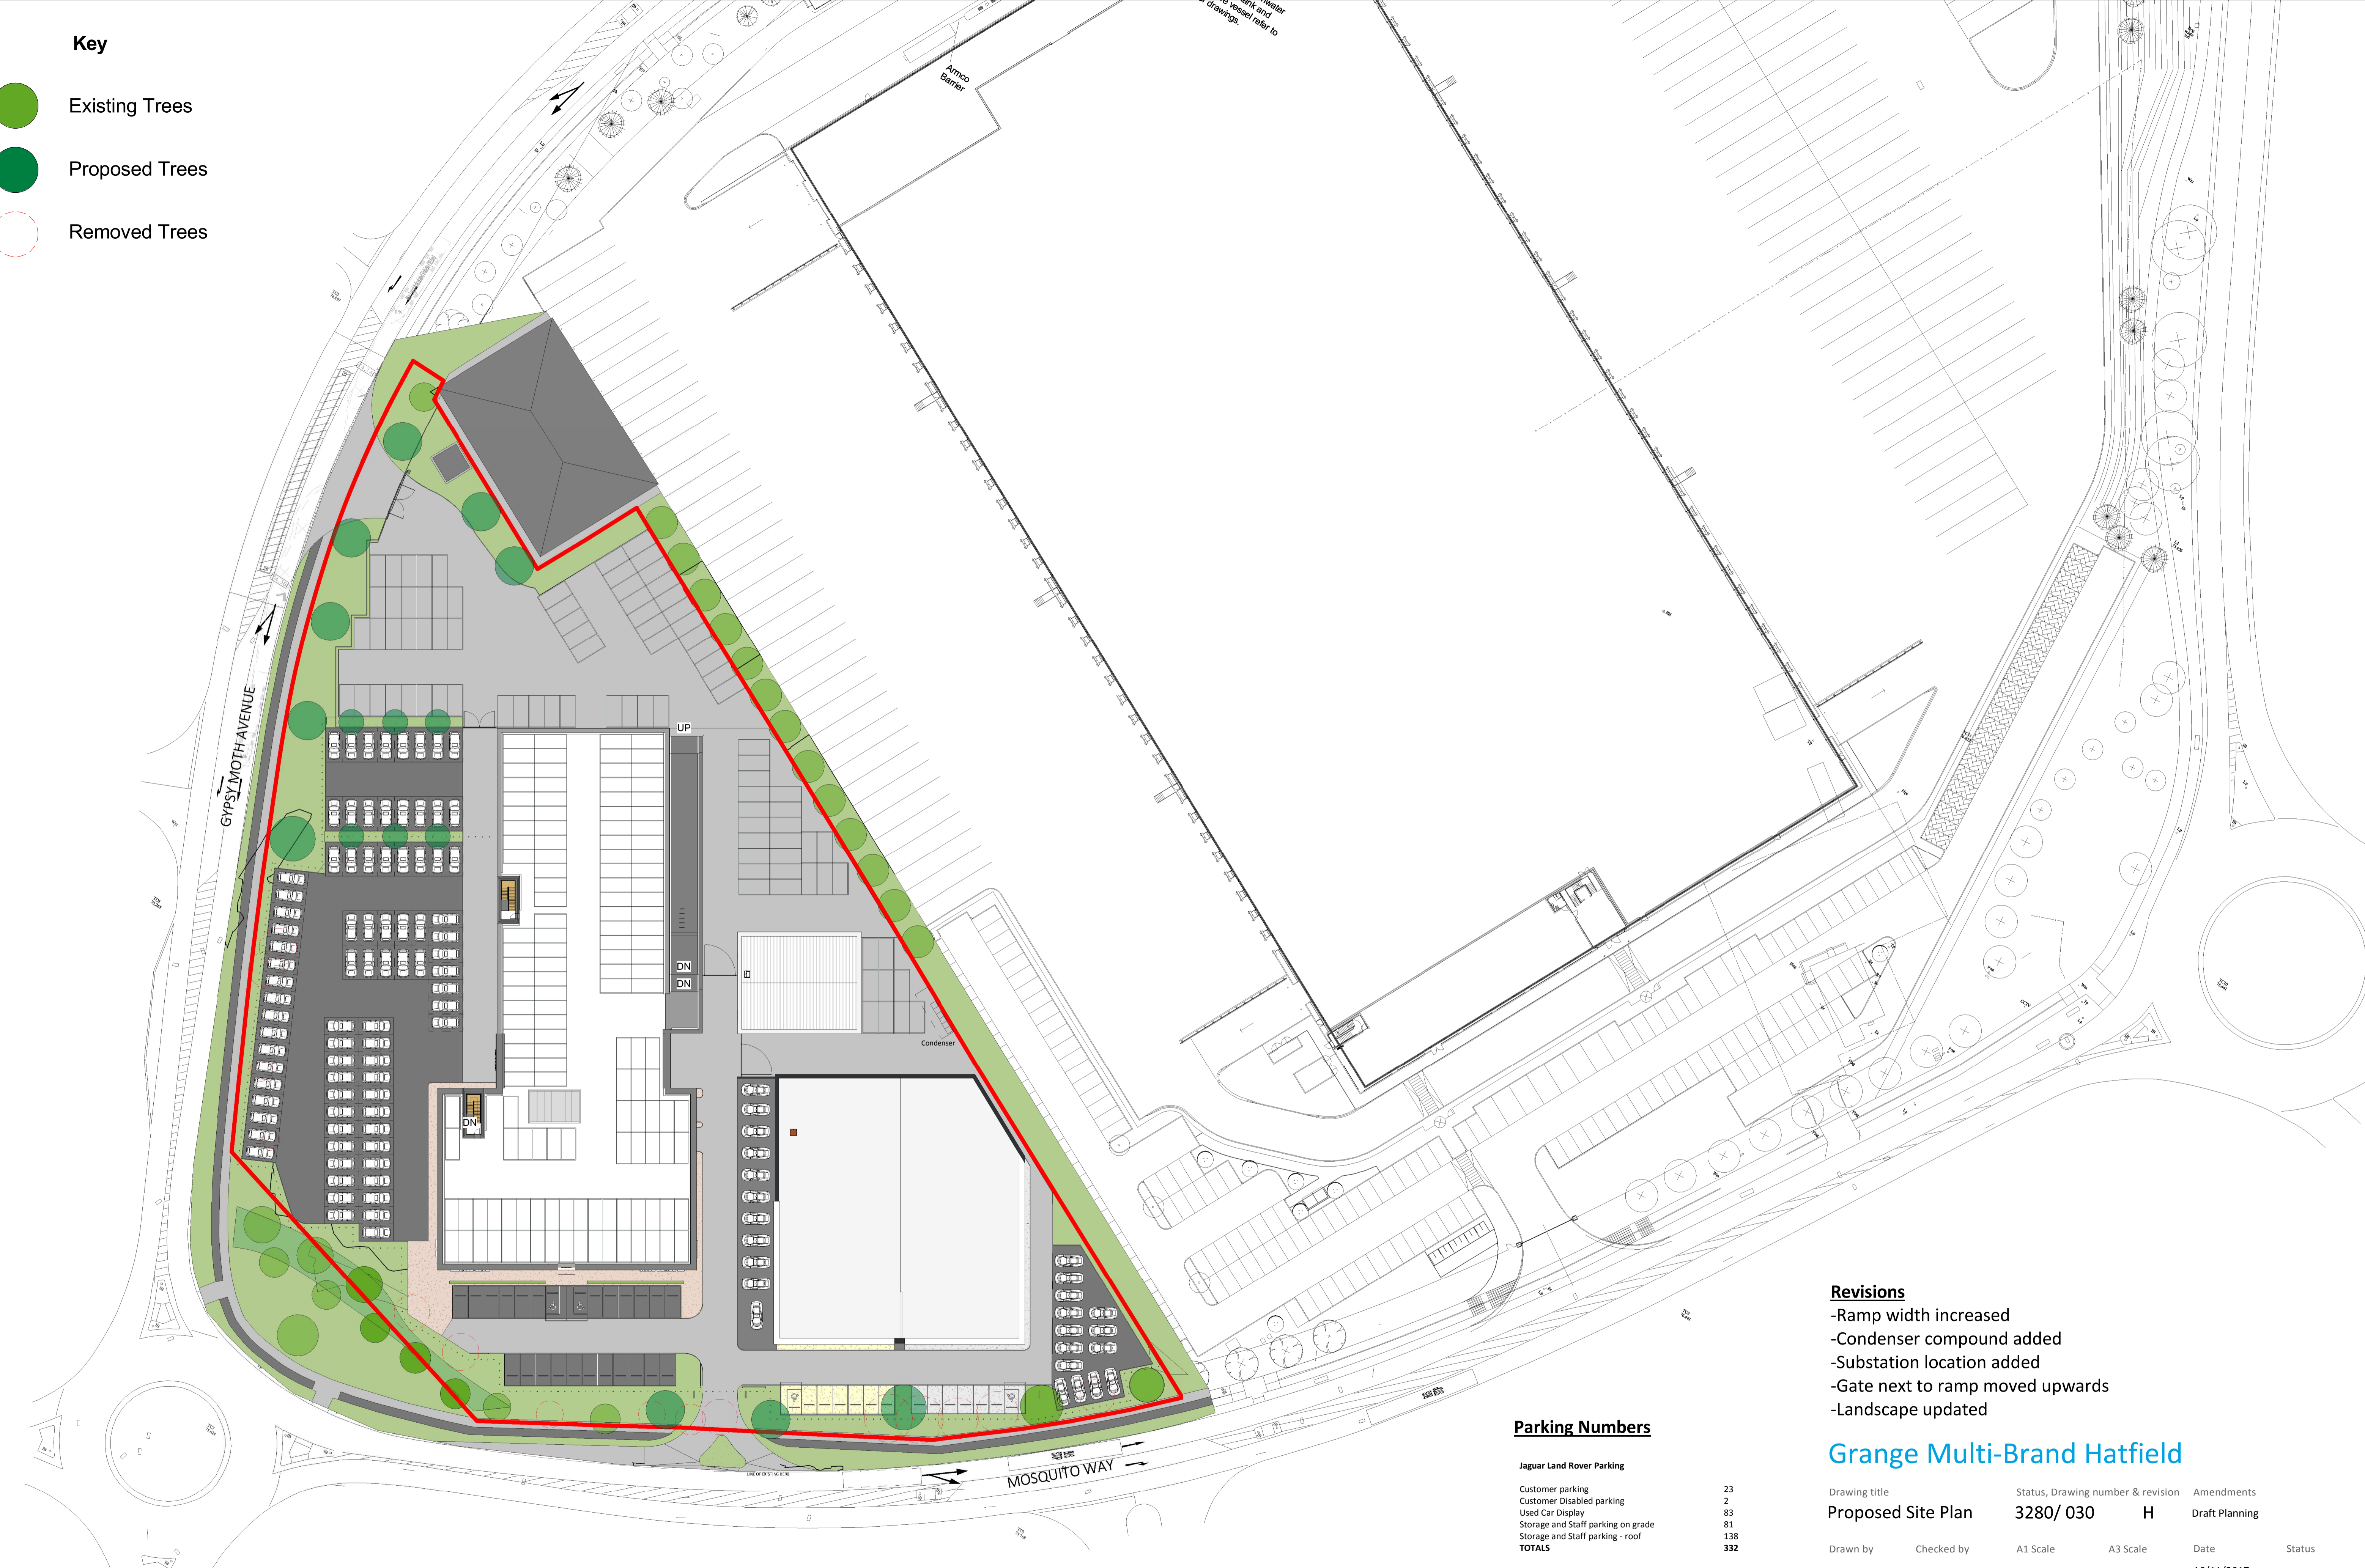

Revisions

- Ramp width increased
- Condenser compound added
- Substation location added
- Gate next to ramp moved upwards
- Landscape updated

Grange Multi-Brand Hatfield

Drawing title	Status, Drawing number & revision	Amendments
Proposed Site Plan	3280/ 030 H	Draft Planning
Drawn by	Checked by	A1 Scale
EM	JA	As indicated
		A3 Scale
		Date
		16/11/2017
		08:58:28
		Status
		TENDER

Parking Numbers

Jaguar Land Rover Parking	
Customer parking	23
Customer Disabled parking	2
Used Car Display	83
Storage and Staff parking on grade	81
Storage and Staff parking - roof	138
TOTALS	332
Aston Martin & McLaren Parking	
AM Customer parking	6
AM Disabled parking	1
MCL Customer parking	6
MCL Disabled parking	1
AM Display parking	11
MCL Display parking	14
Combined Storage and Staff parking on grade	9
TOTALS	48

1 Proposed Site Plan.
1 : 500

0 5 25 50 m