


Key

- Existing Trees
- Proposed Trees
- Removed Trees

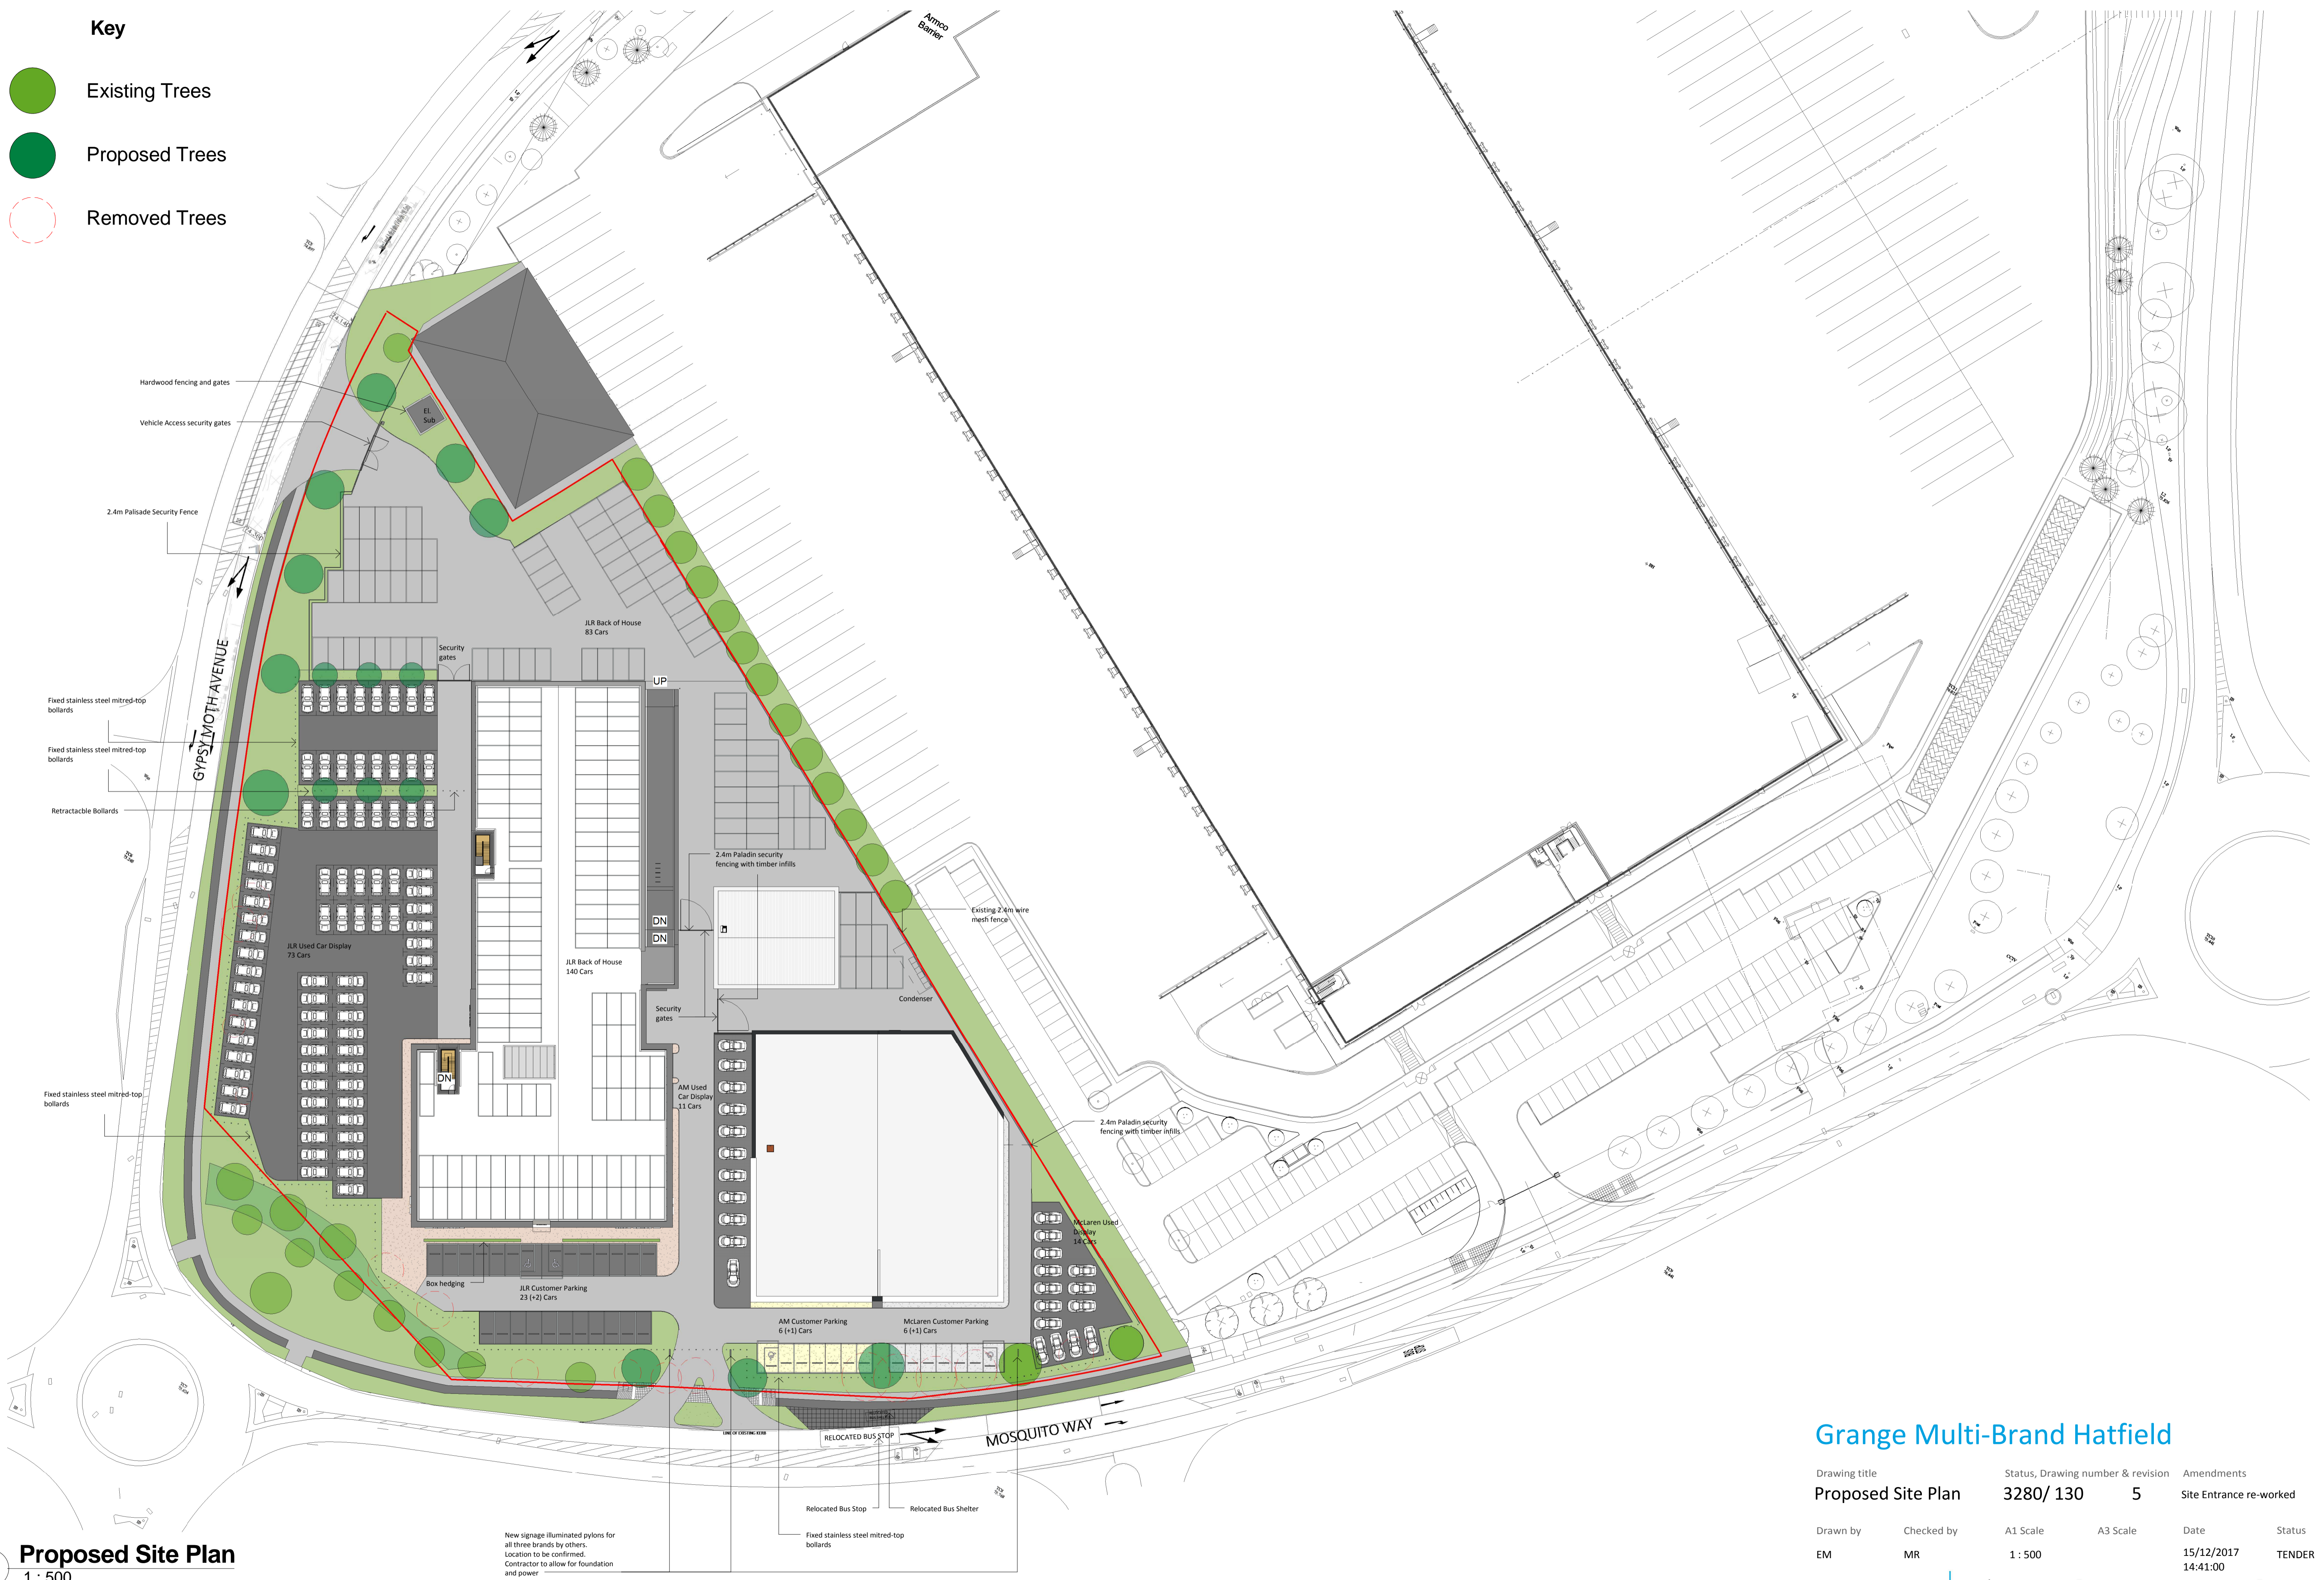

1 Proposed Site Plan
1 : 500

Grange Multi-Brand Hatfield

Drawing title	Status, Drawing number & revision	Amendments
Proposed Site Plan	3280/ 130 5	Site Entrance re-worked
Drawn by	Checked by	A1 Scale
EM	MR	1 : 500
		A3 Scale
		Date
		15/12/2017
		14:41:00
		Status
		TENDER

SRA | ARCHITECTS

Queen Square House, Charlotte Street Bath BA1 2LL | 01225 827444 | www.sra-architects.co.uk
© (UK 2017) SRA Architects LLP. Responsibility is not accepted for errors made by others in scaling from this drawing.