



1. Site Plan



4. Illustrative example of V Mesh Gate Fence

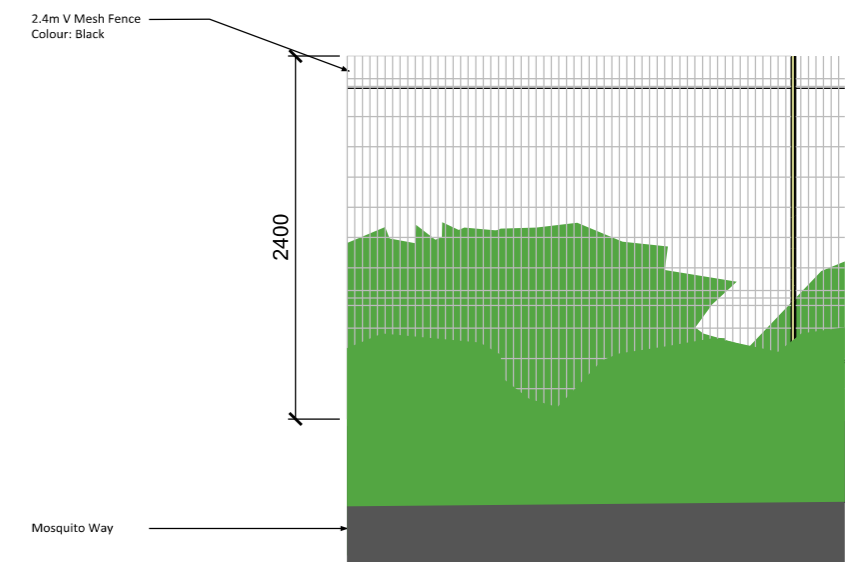

3. Fence Elevation 1:50

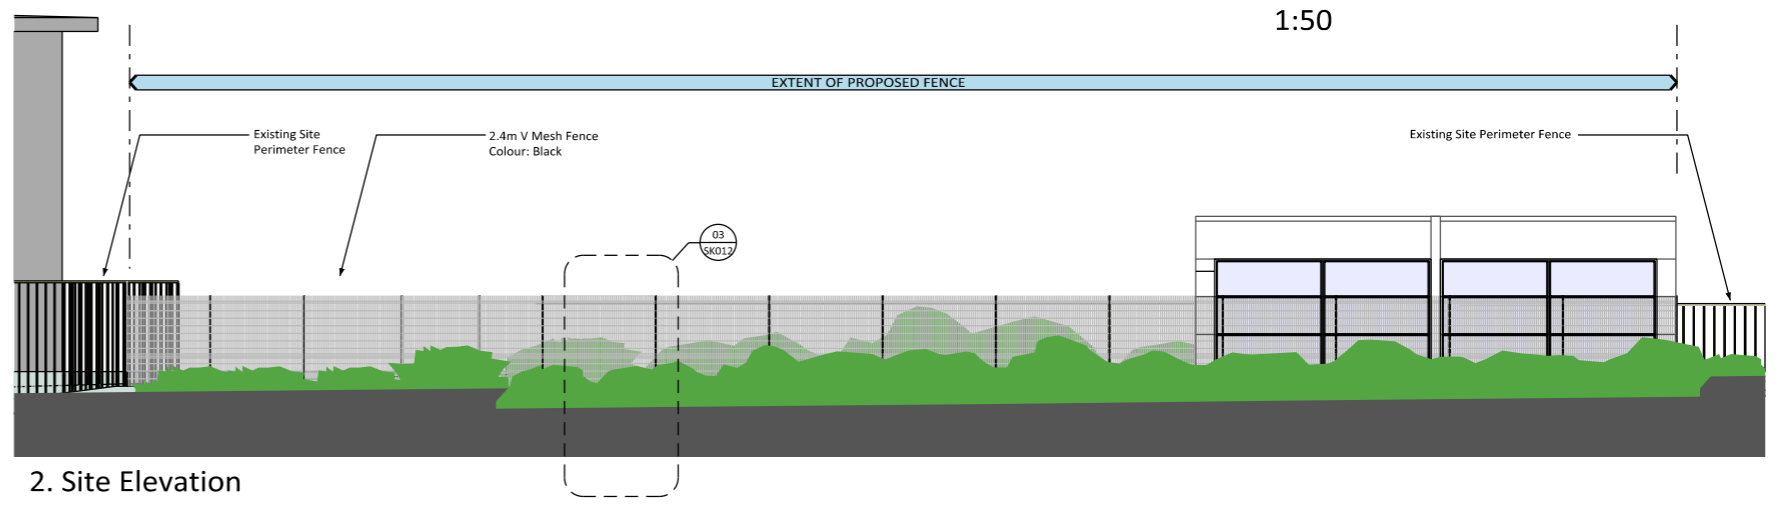

2. Site Elevation

Grange Aston Martin Hatfield

Drawing title: Proposed Fence
 Drawing number & revision: 3280 -SK012
 Amendments: First Issue

Drawn by: EM
 Checked by: EM
 A3 Scale: 1:200
 Date: 04 Jan 2018
 Status: Status

SRA | ARCHITECTS

Queen Square House Charlotte Street Bath BA1 2LL | 01225 827444 | www.sra-architects.co.uk
 © (UK 2016) SRA Architects LLP. Responsibility is not accepted for errors made by others in scaling from this drawing.