


This drawing is copyright and can not be copied or reproduced or altered, no extracts or any elements of this drawing or supporting information unless written consent has been obtained first.




**FRONT ELEVATION**  
SCALE 1:100




**REAR ELEVATION**  
SCALE 1:100

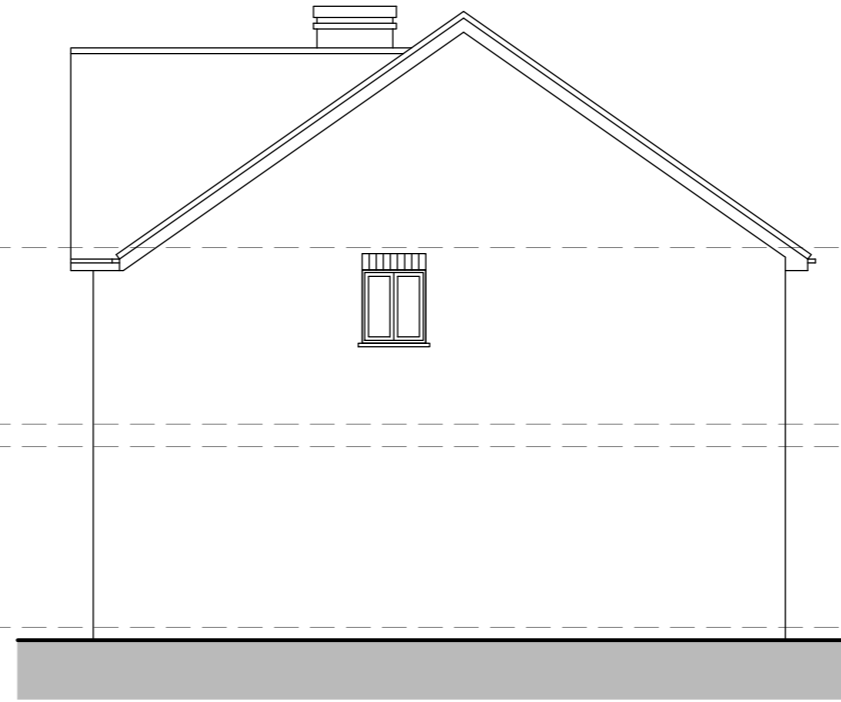


**SIDE ELEVATION**  
SCALE 1:100

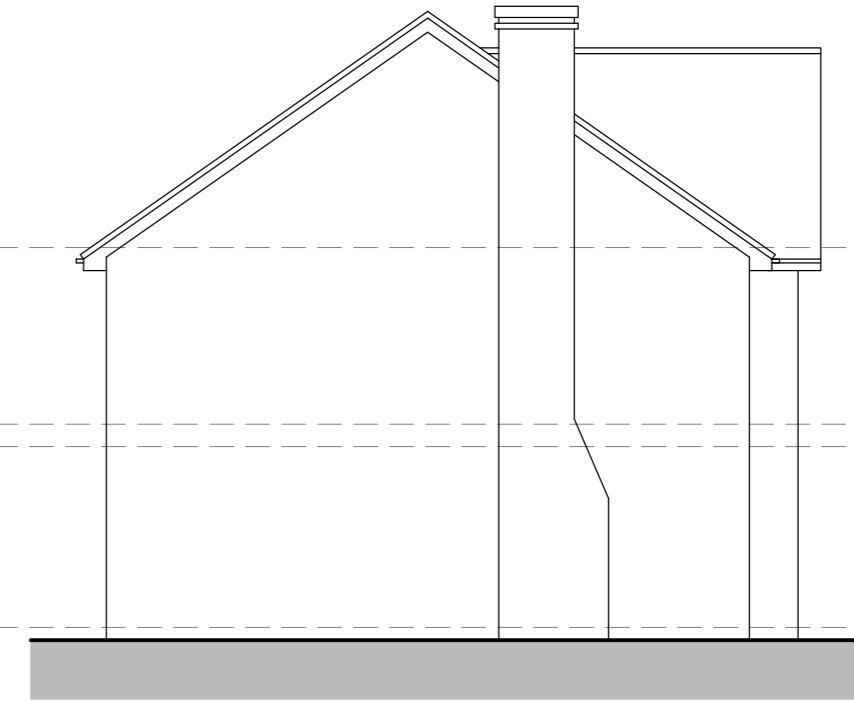


**SIDE ELEVATION**  
SCALE 1:100

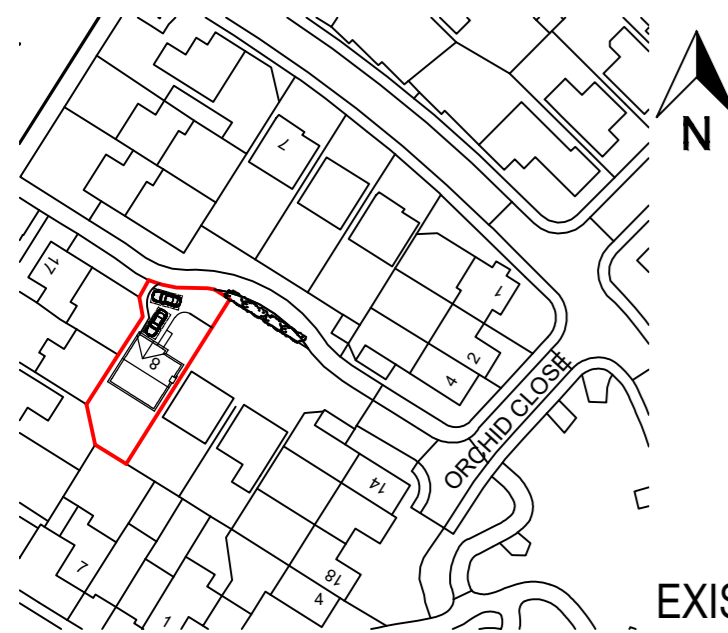


**EXISTING OS MAP** SCALE 1:1250

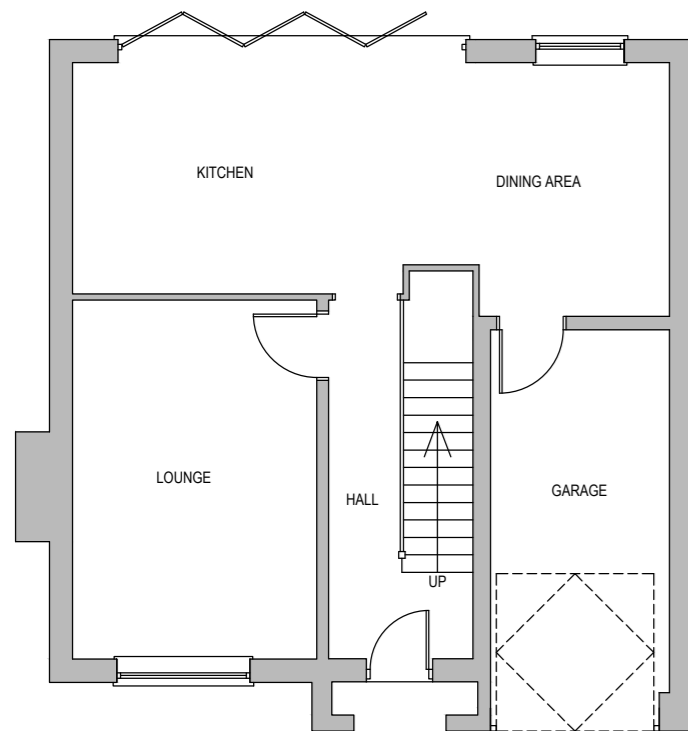


**GROUND FLOOR PLAN**  
SCALE 1:100

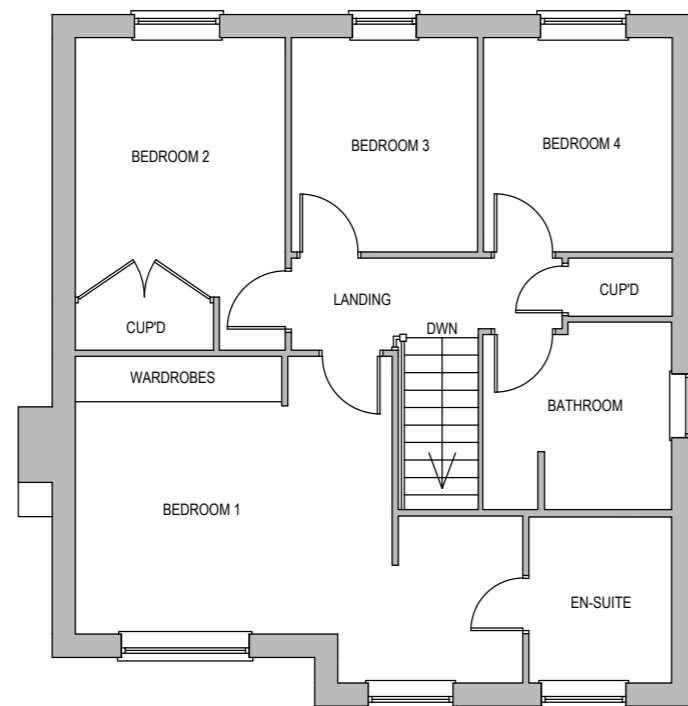




**FIRST FLOOR PLAN**  
SCALE 1:100

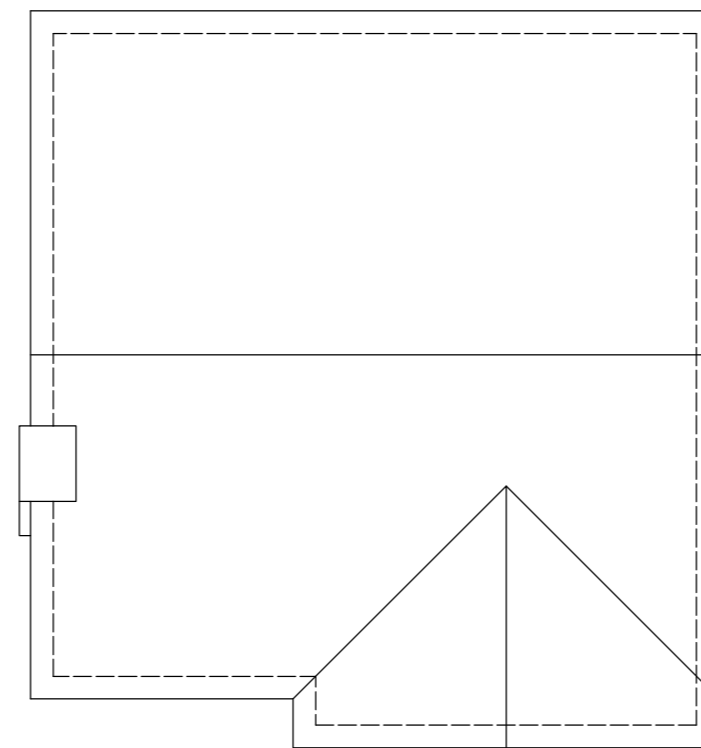

**ROOF PLAN**  
SCALE 1:100

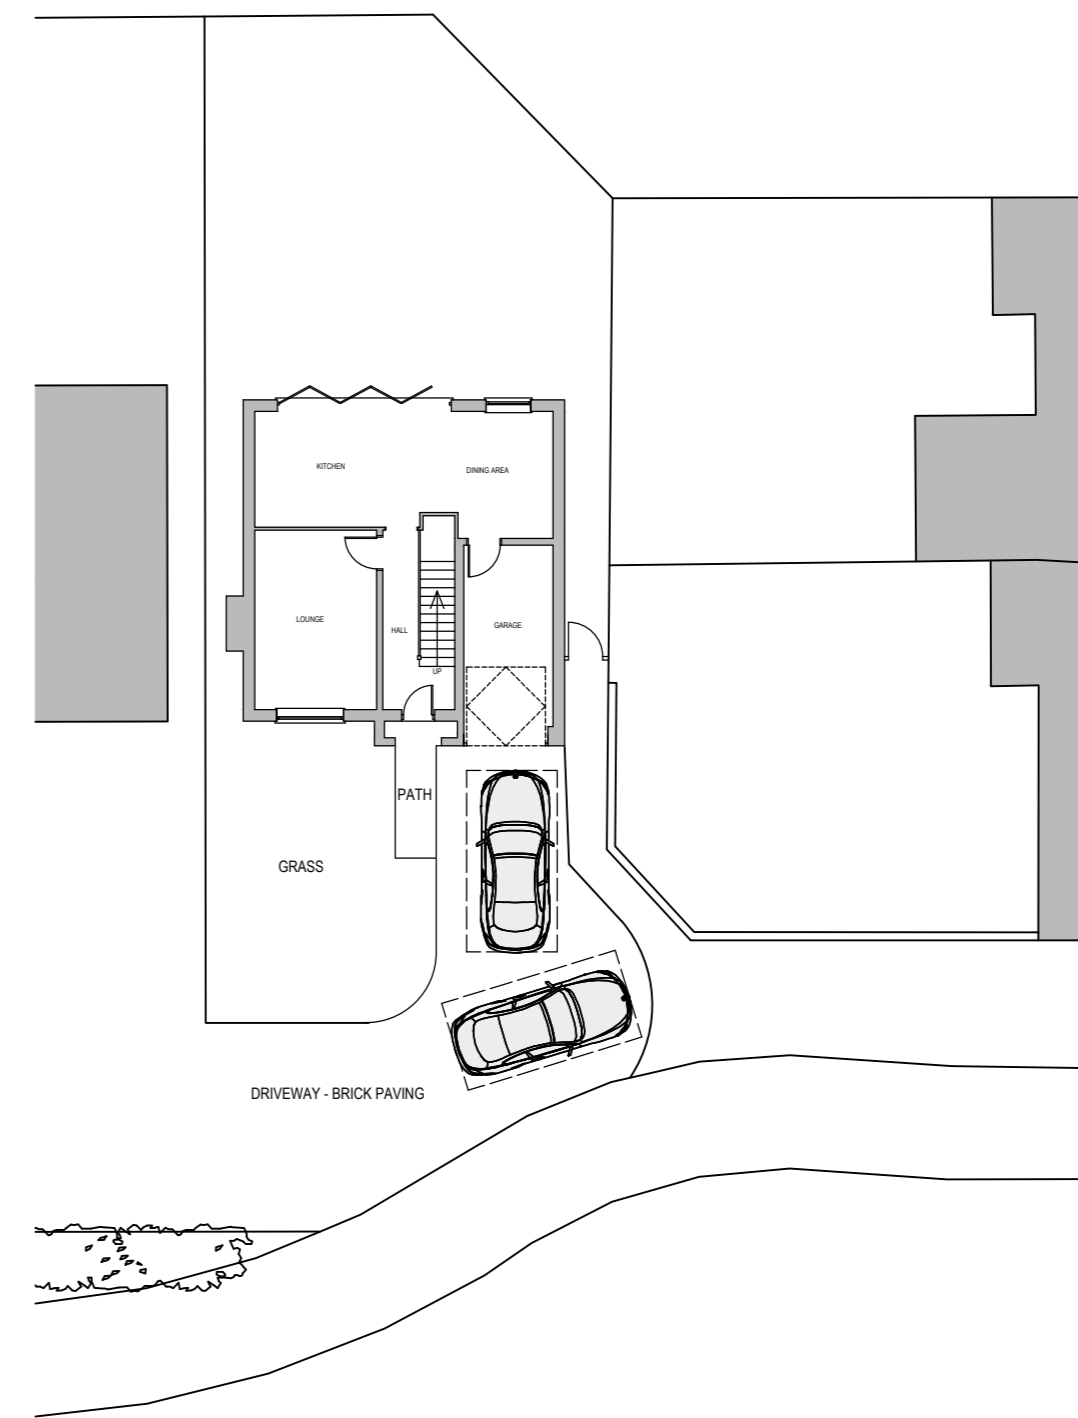

**EXISTING SITE LAYOUT**  
SCALE 1:200

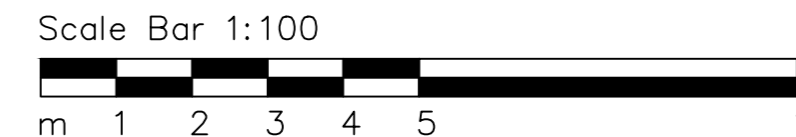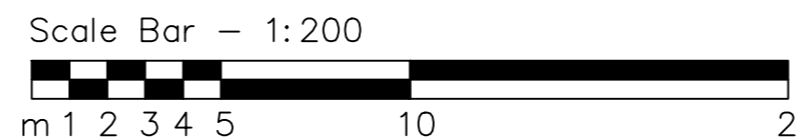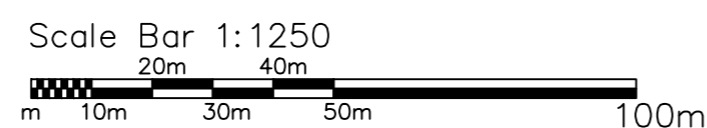

REV	DATE	DESCRIPTION

**RTMDesign**  
Architectural Services  
Planning & Building Regulation Drawings

27 St. Andrews Close, Slip End, LU1 4DE  
M 07979 575 456  
E rtm.design@outlook.com

**CLIENT**  
MR & MRS B HOLLAND

**ADDRESS**  
8 ORCHID CLOSE  
HATFIELD  
HERTFORDSHIRE  
AL10 9FE

**TITLE**  
EXISTING PLANS AND ELEVATIONS WITH OS  
MAP

SCALE - AS SHOWN @ A2      DATE - MARCH '21

JOB No.	DRAWING No.	REVISION
342	01	