


SITE PLAN SCALE 1:250

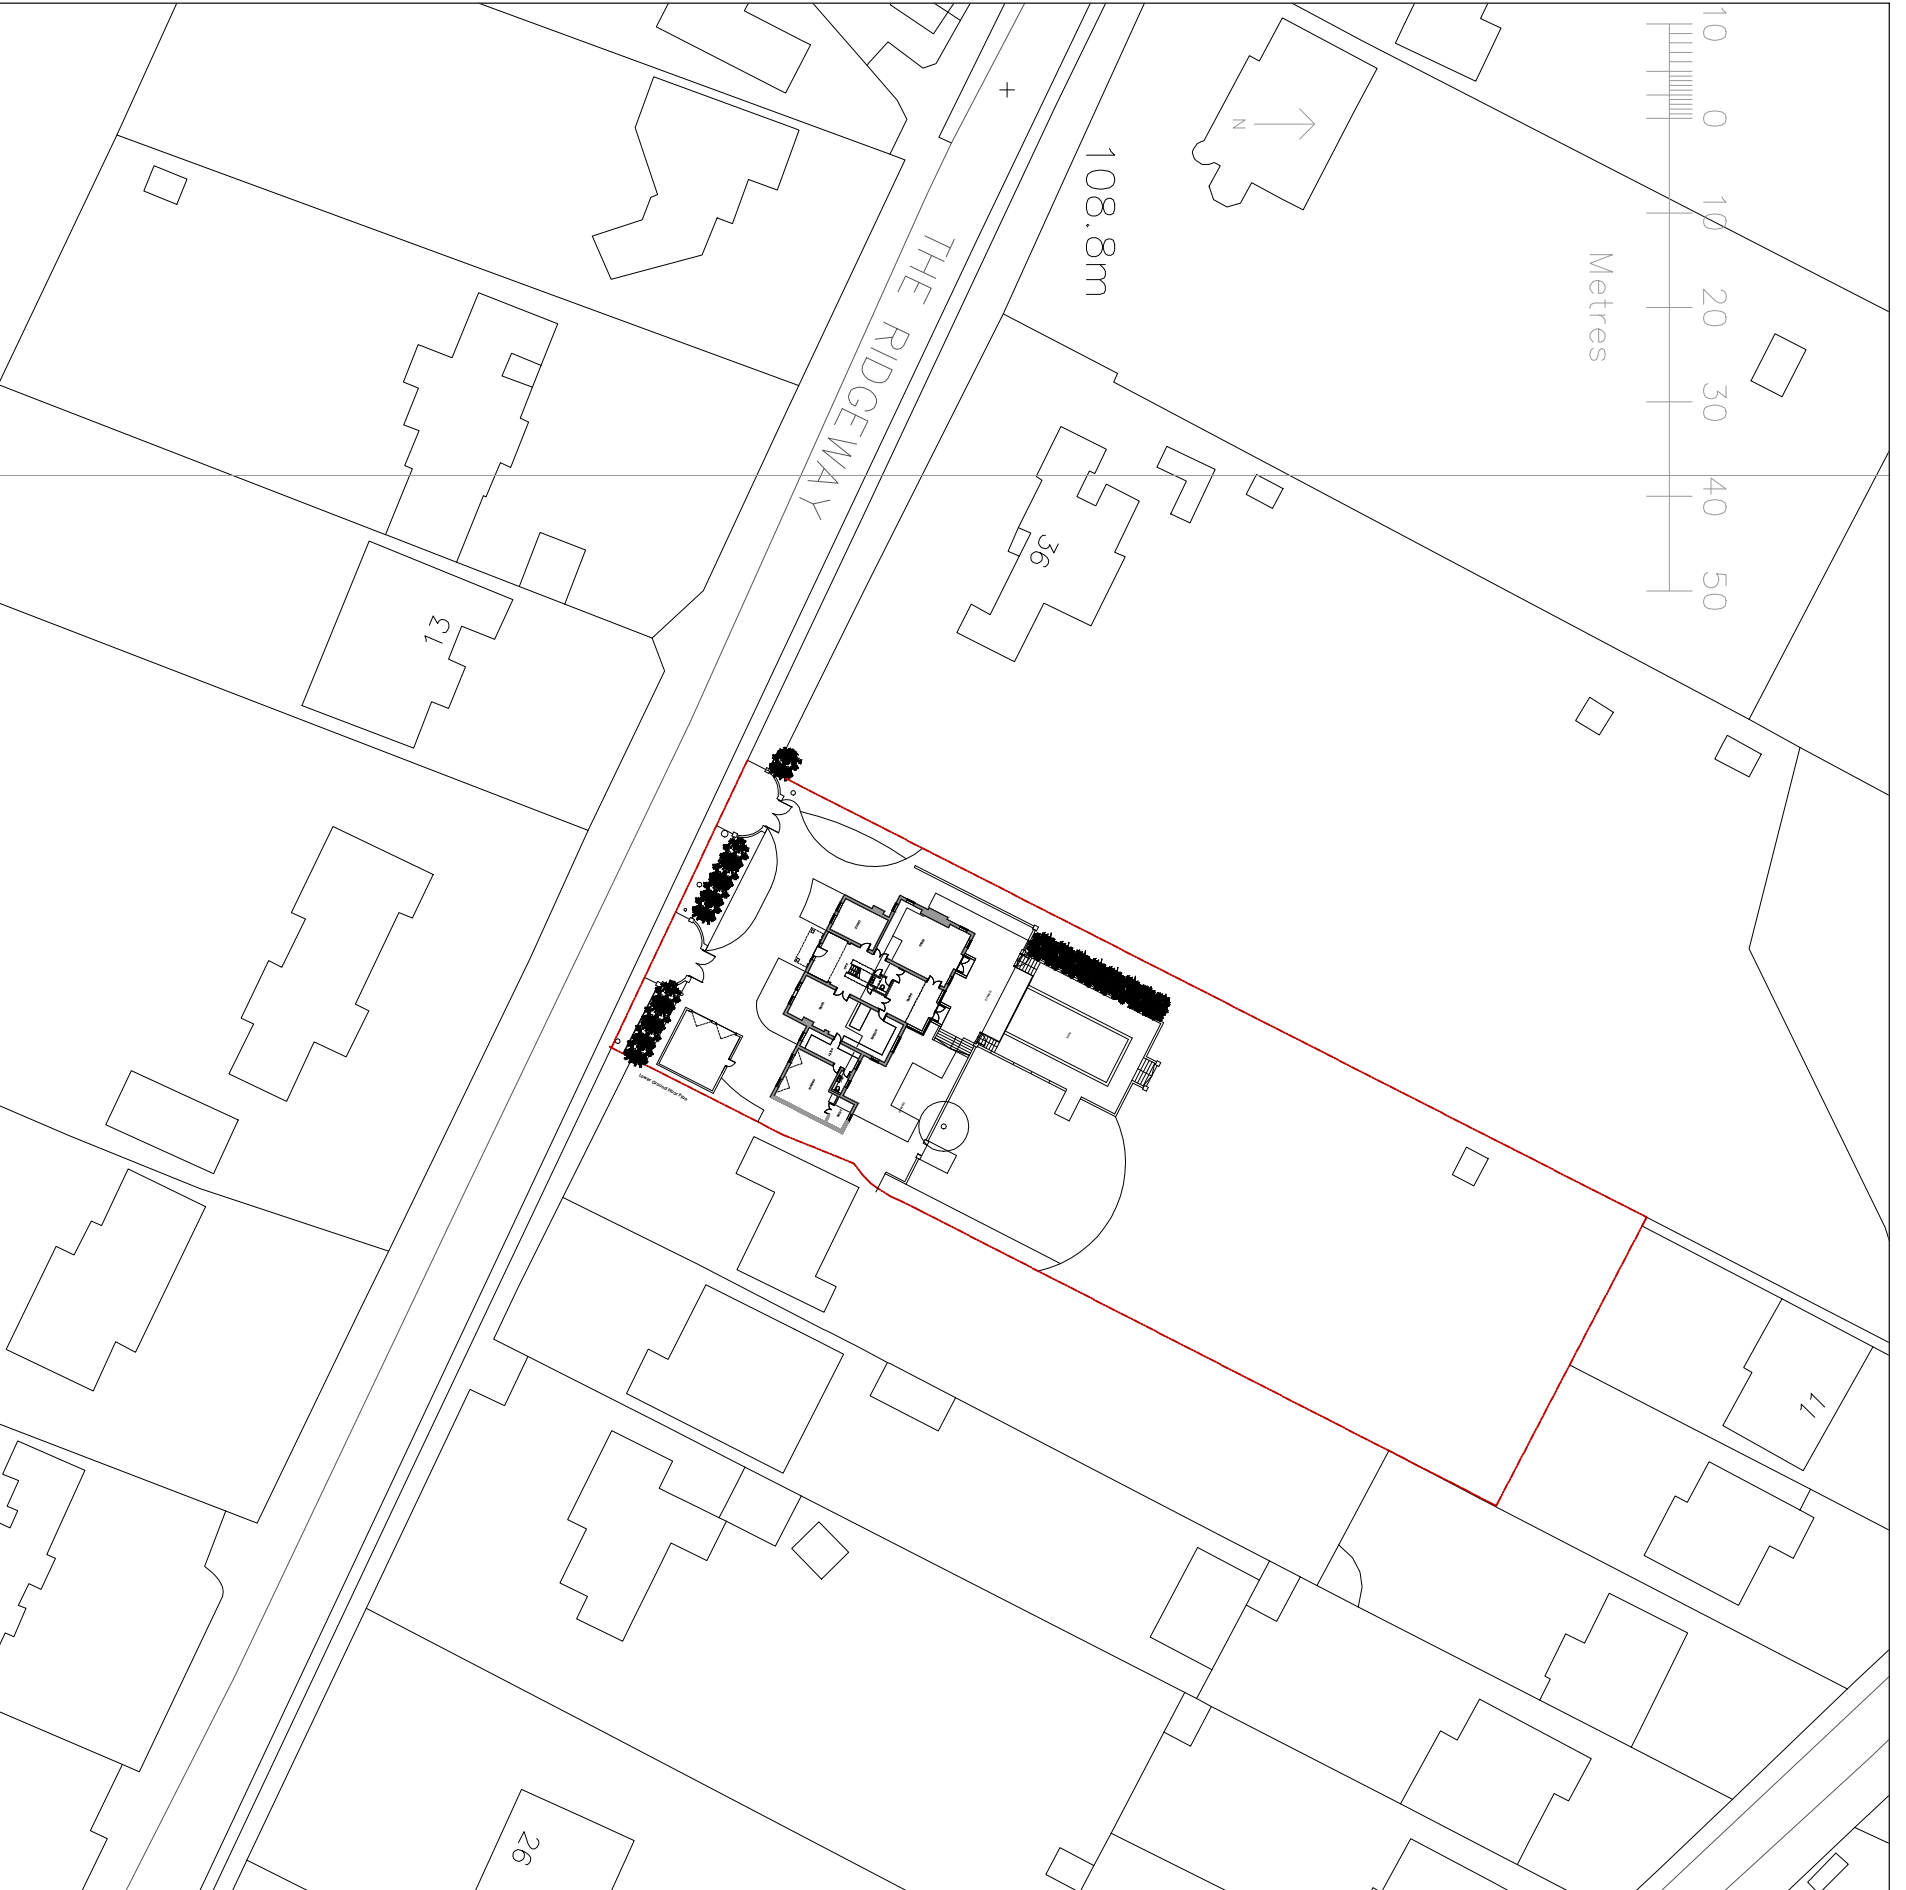

SITE LOCATION PLAN SCALE 1:400