






FRONT ELEVATION




SIDE ELEVATION

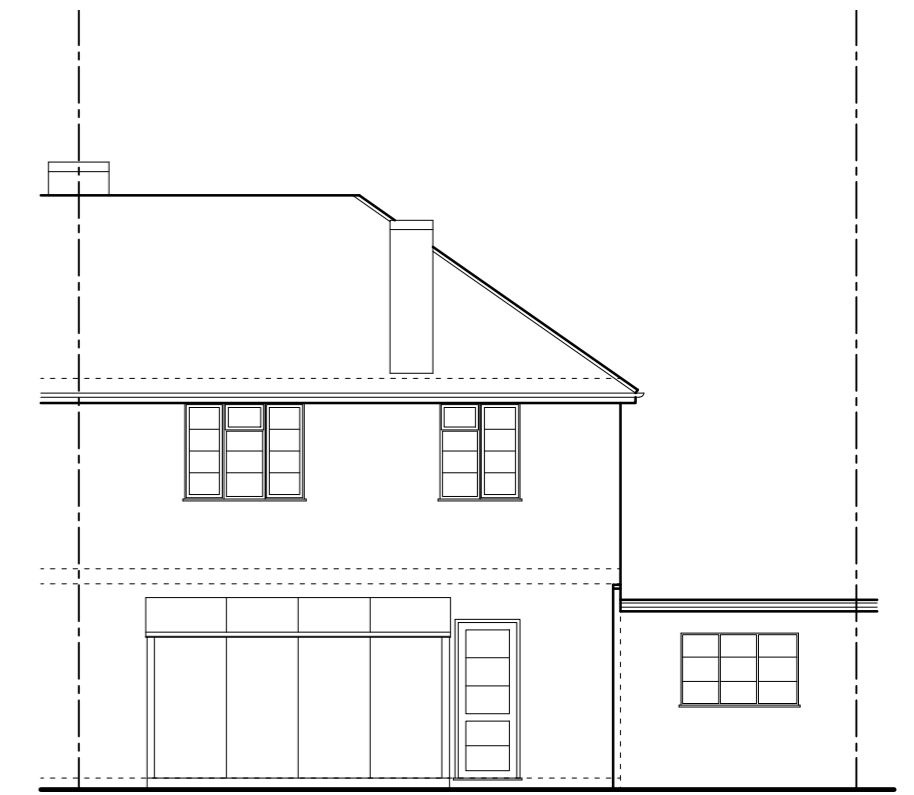


REAR ELEVATION

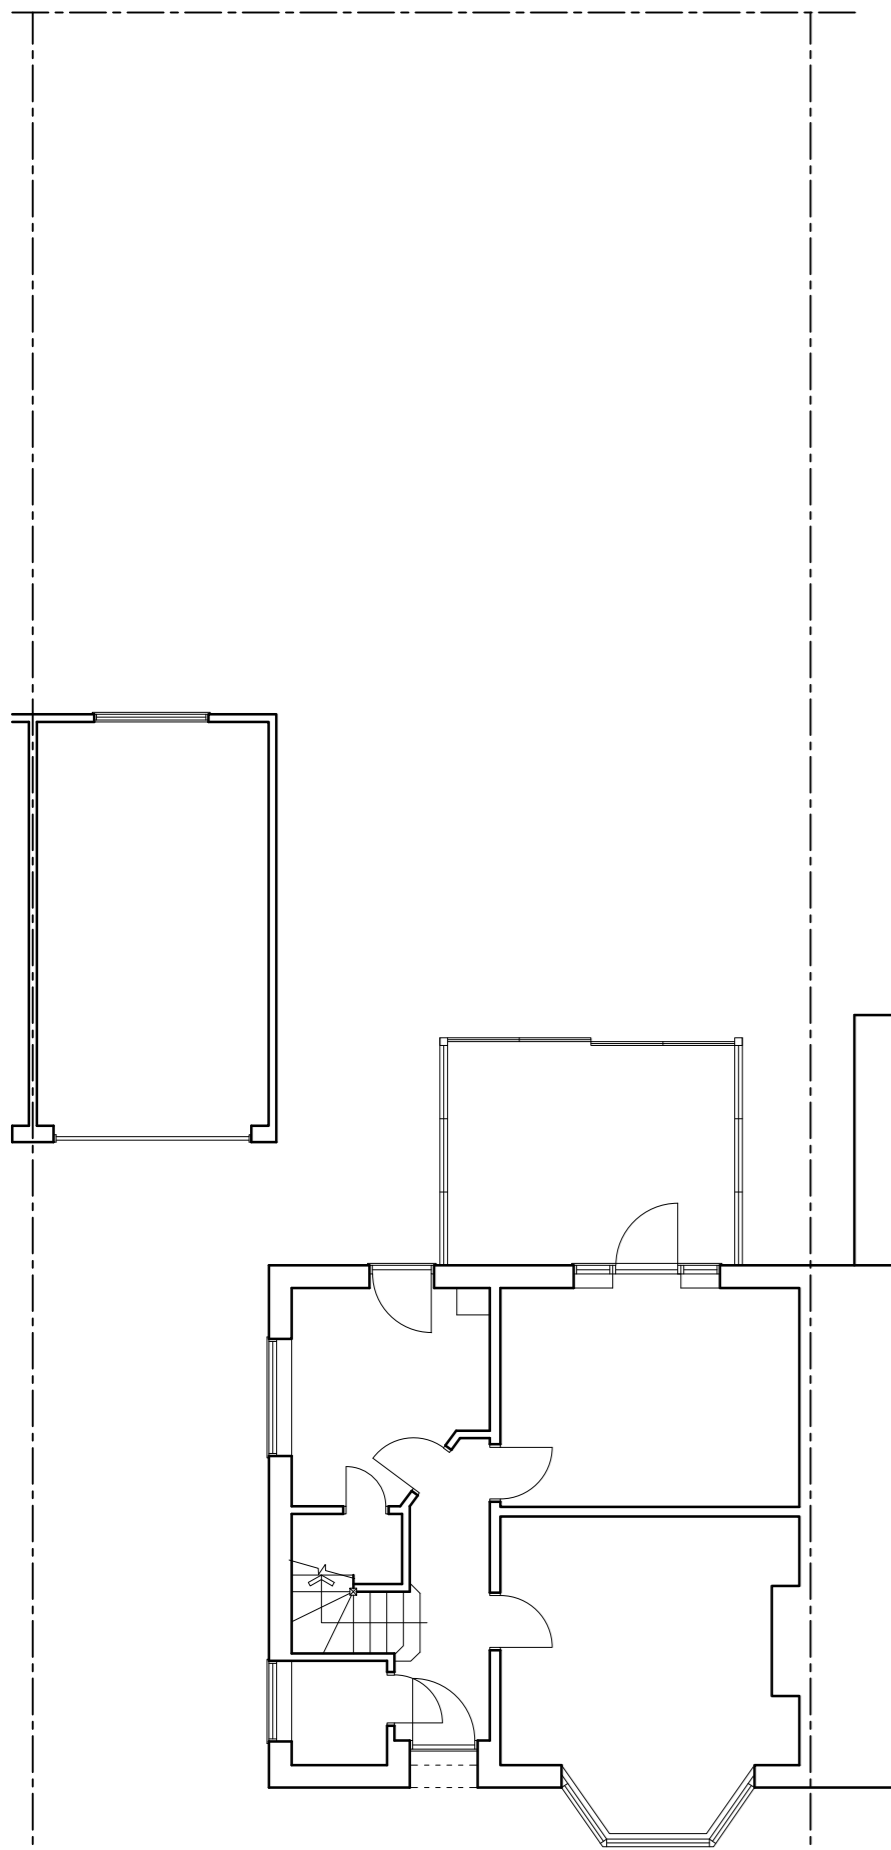 

GROUND FLOOR PLAN

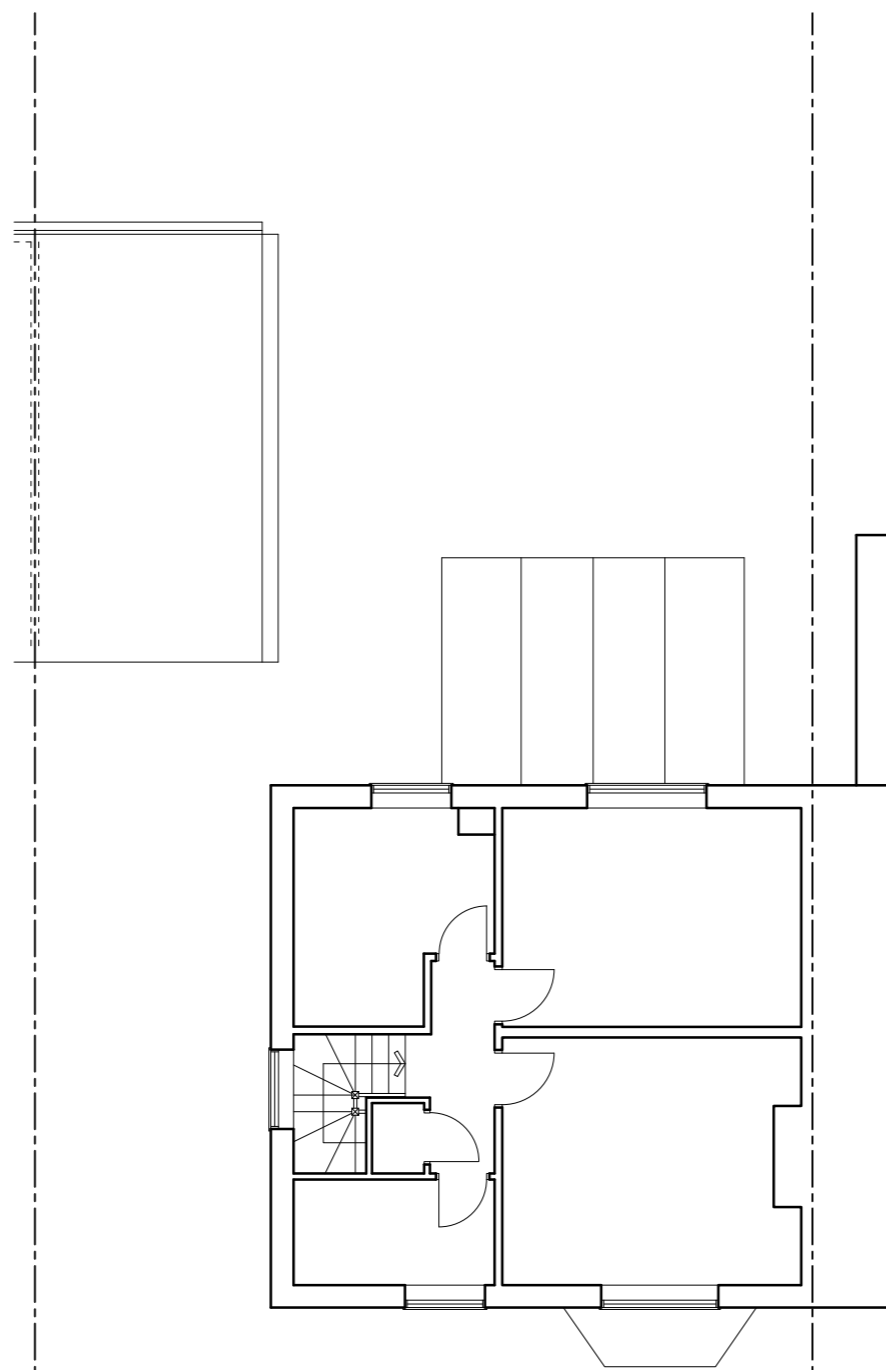

FIRST FLOOR PLAN

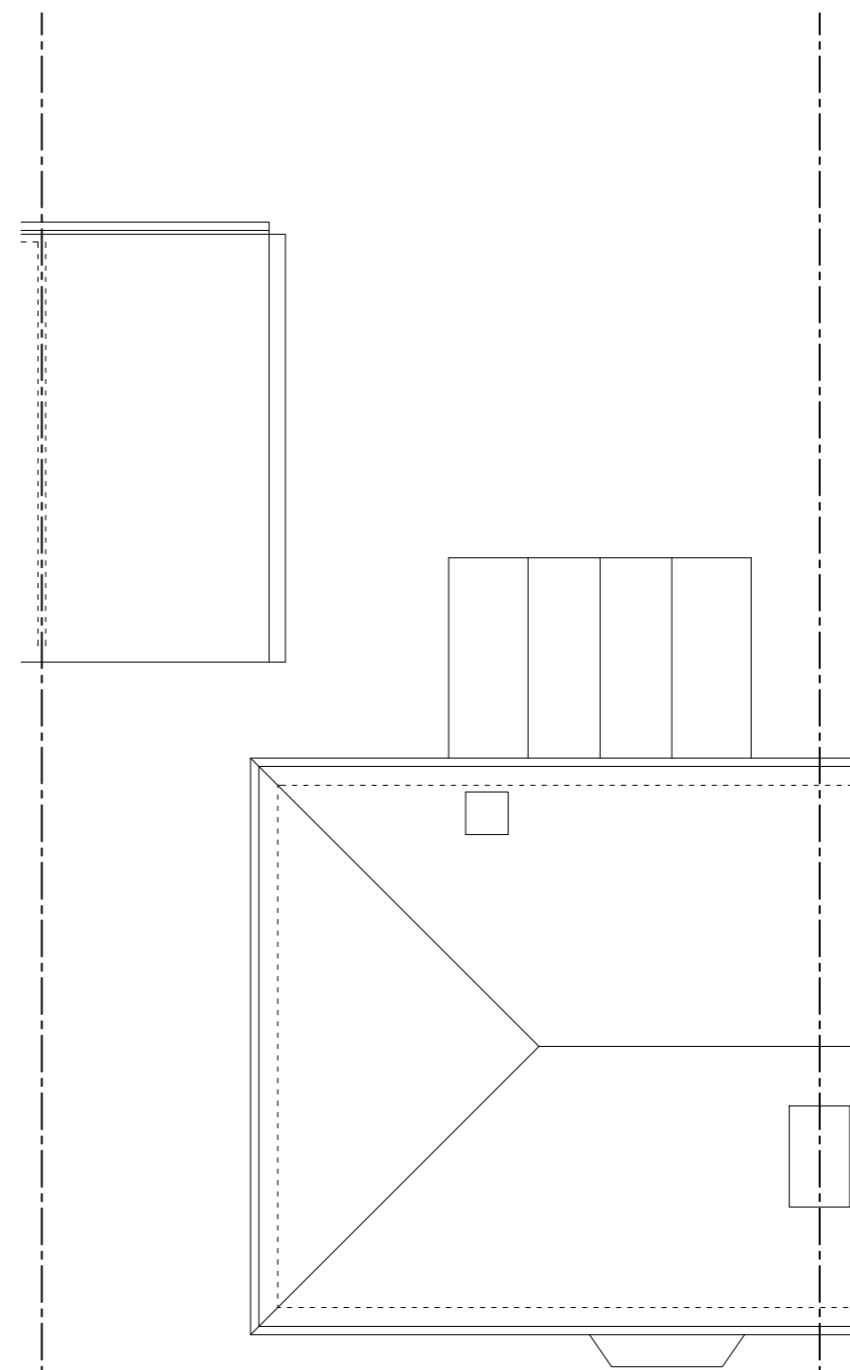

ROOF PLAN



THIS DRAWING PRINTED ON A2 SIZE PAPER



HOME EXTENSION DESIGNS  
 60 BRIDGE ROAD EAST  
 WELWYN GARDEN CITY  
 HERTS AL7 1JU  
 tel : 01707 393971  
 fax : 01707 393980  
 e:stuartc@hed.co.uk

Project:  
 12 Rooks Hill,  
 Welwyn Garden City

Drawing Title:  
 PLANS AND ELEVATIONS  
 AS EXISTING

Drawn By: ALI Scale: 1:100 Date: Oct 2015

Dirg Status: PLANNING Checked:

Drawing No: 3758-E01 Revision: