

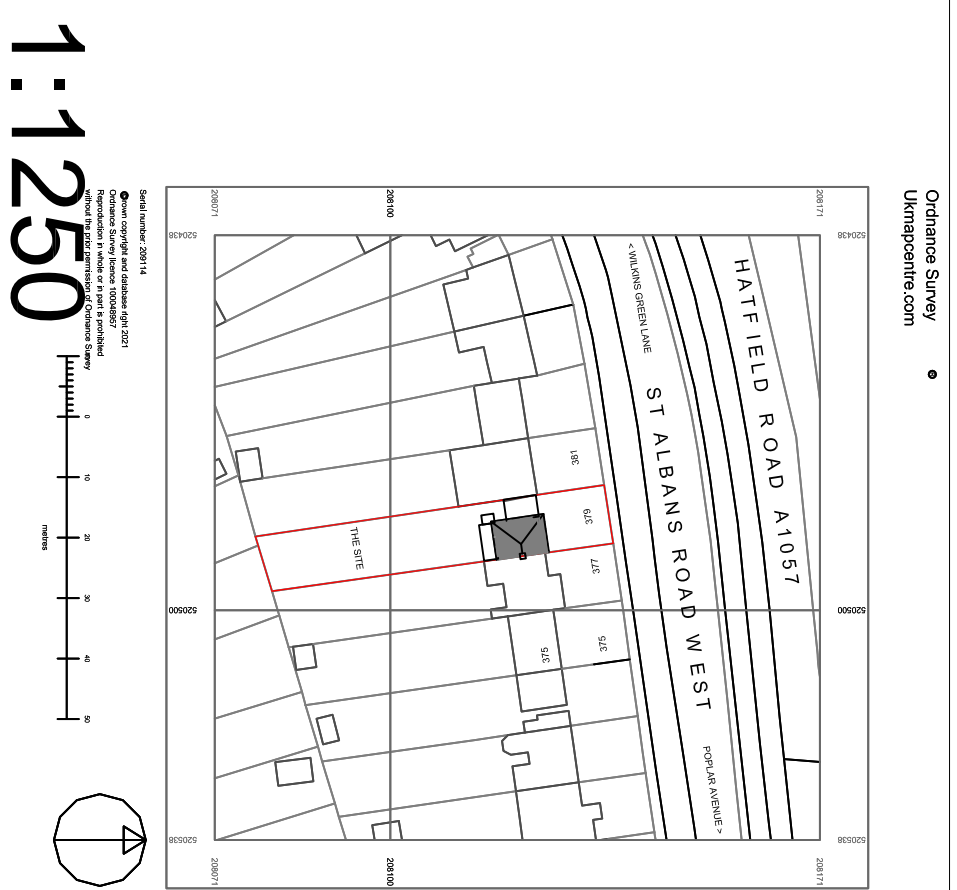
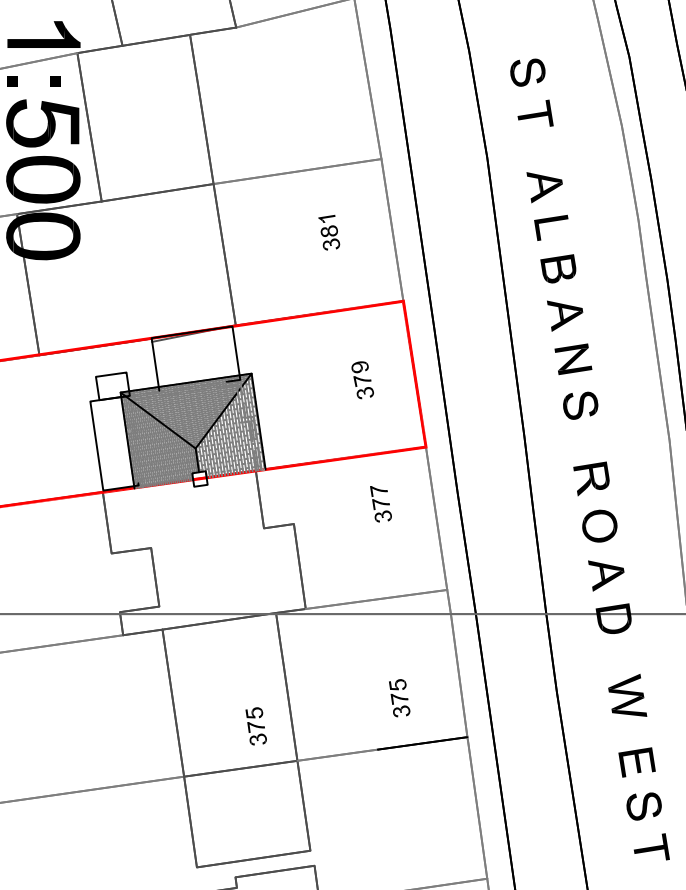


ST ALBANS ROAD WEST

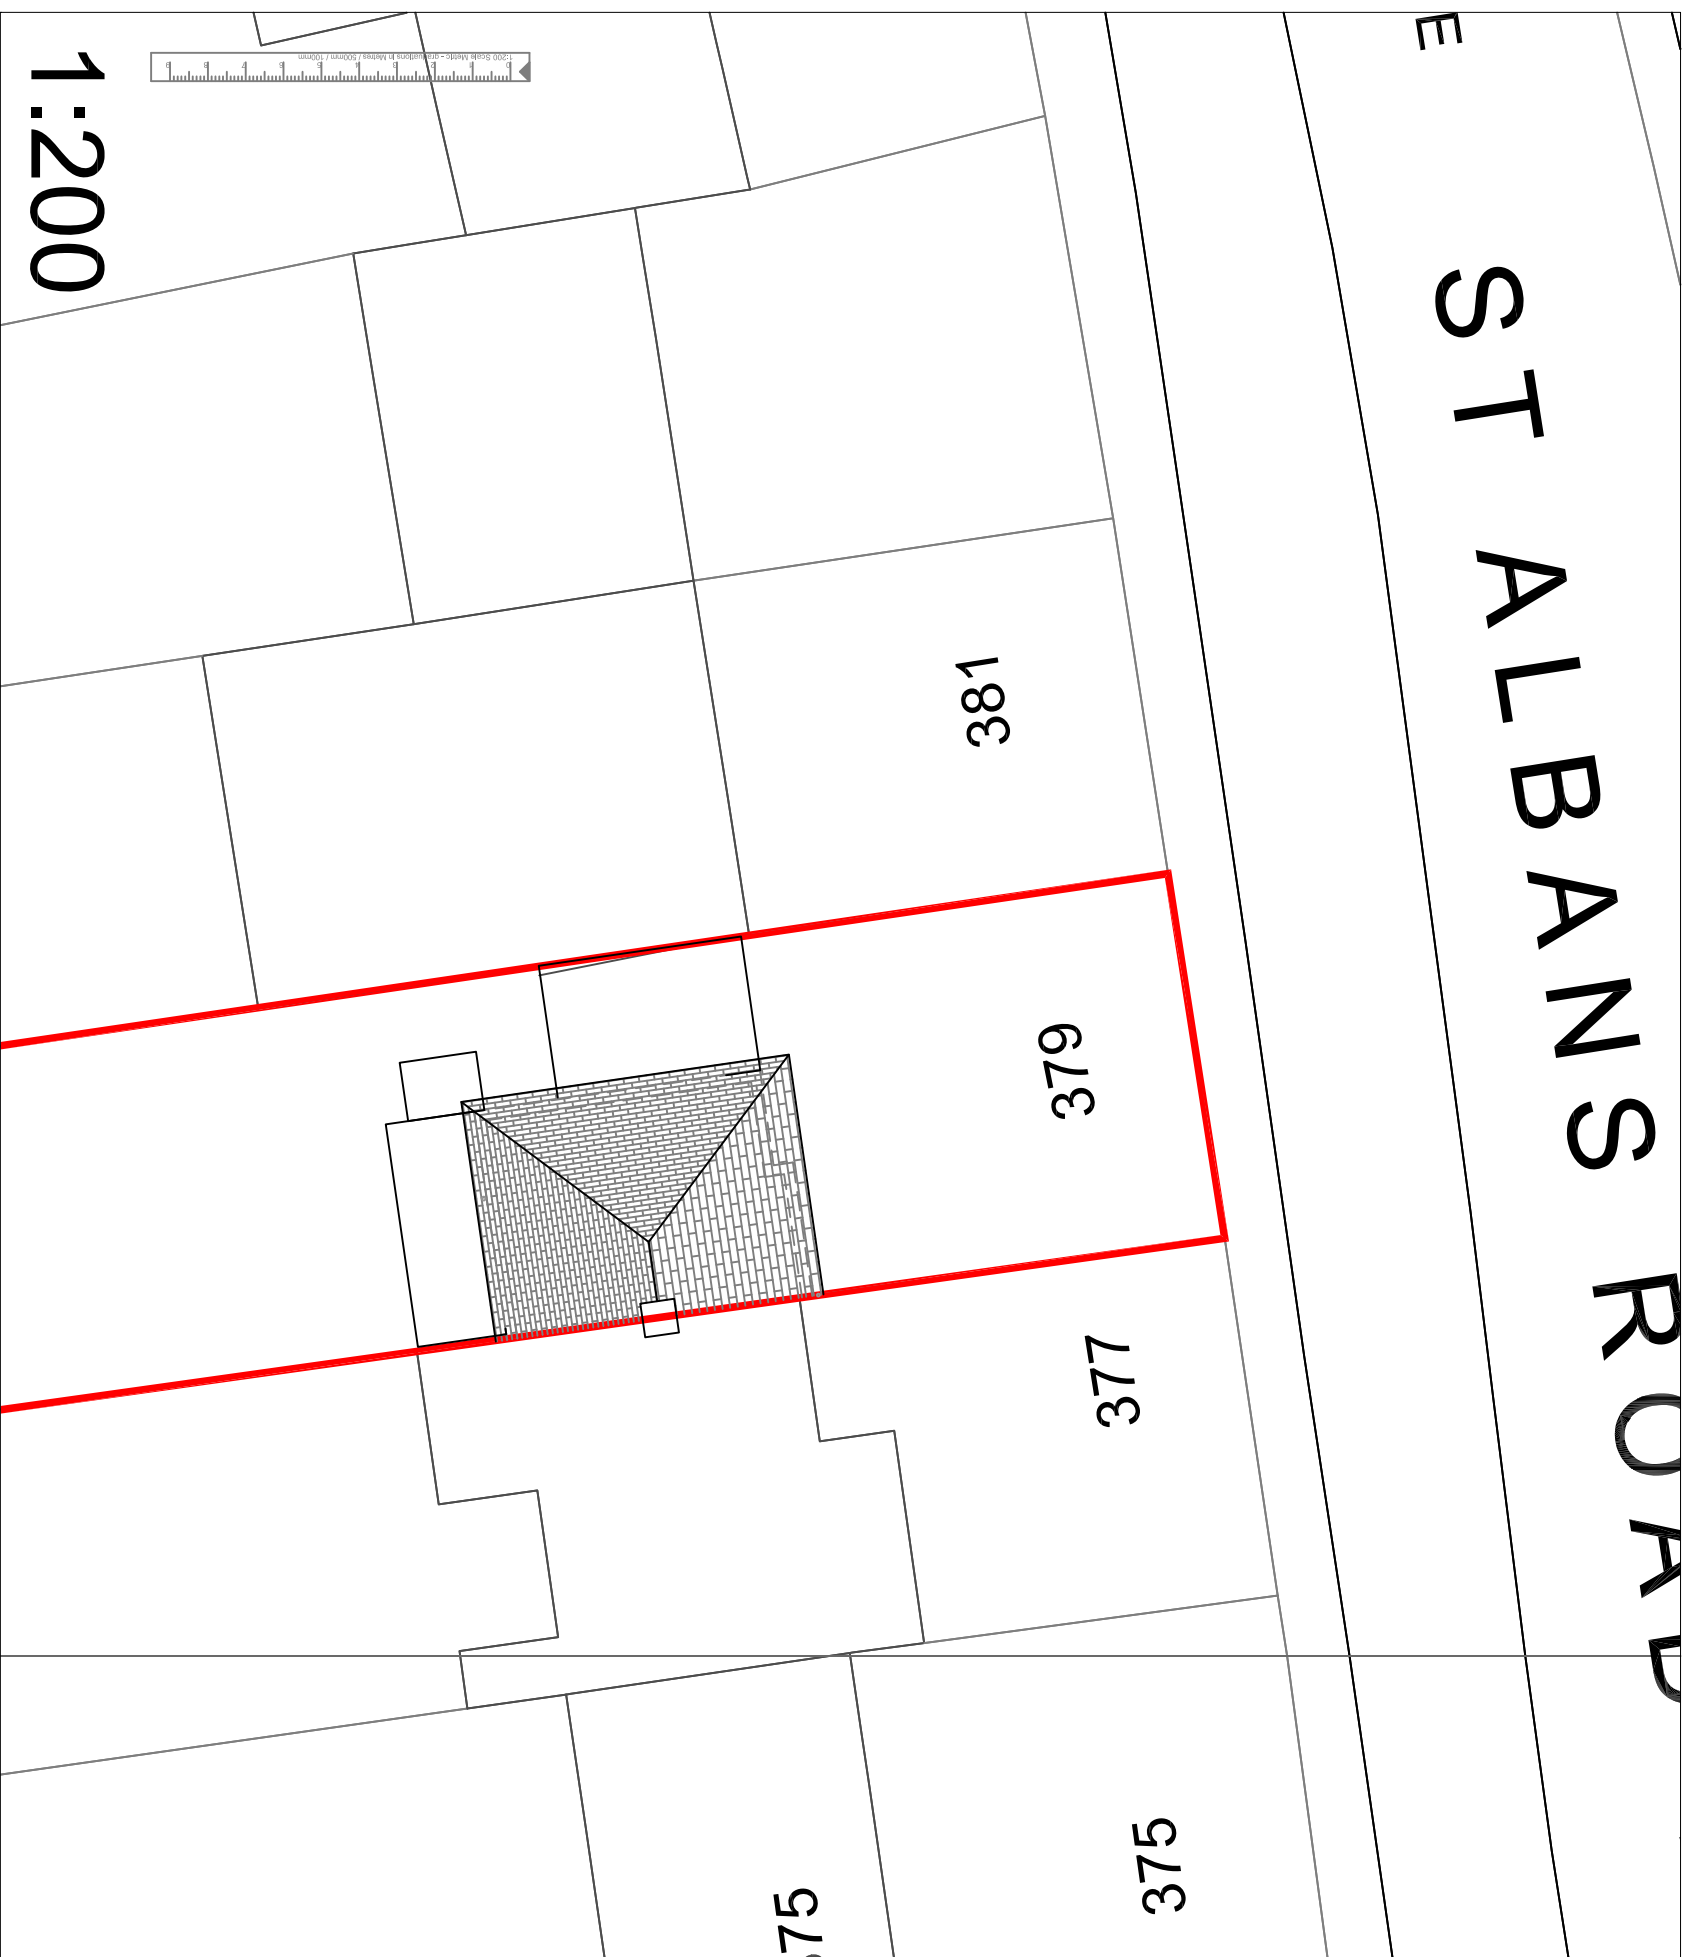

JOB TITLE
Extg

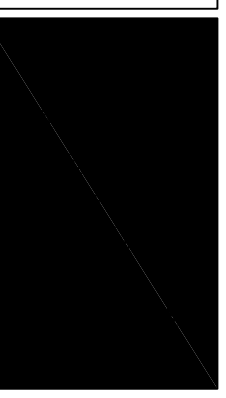

JOB TITLE
379 St Albans Road West
St ALBANS
AL10 9RU

REV	DATE	REVISION
-	-	-
-	-	-
-	-	-
-	-	-
-	-	-
-	-	-

DRAWING TITLE
**SITE PLAN
EXISTING**

SCALE	As stated at A3
DATE	20/11/03
DRAWN	SDJ
DRAWING NO	21/SPE/000
-	-
-	-
-	-
-	-
-	-
-	-

DIVINE DESIGN
ARCHITECTURAL CONSULTANTS LTD
49 QUEENS CRESCENT
ST ALBANS AL4 9QQ
01727 843333
07836 583056
Steve.Johnston@DDConsultantsLtd.co.uk