



1:200

ST ALBANS ROAD WEST

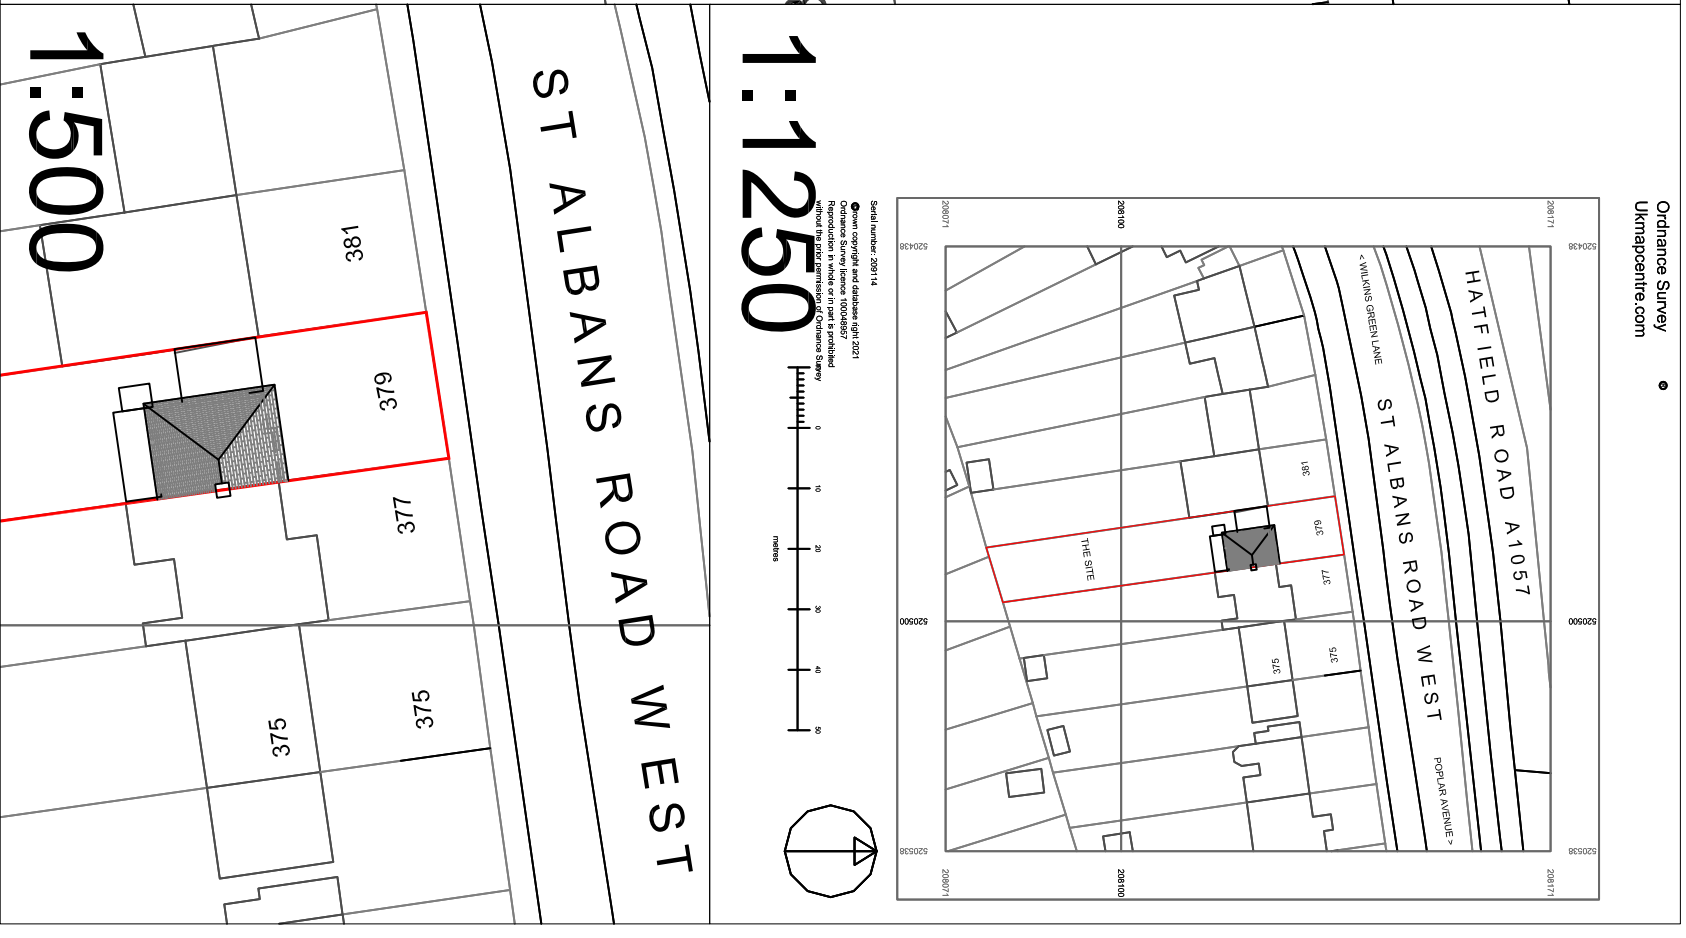


1:500

ST ALBANS ROAD WEST

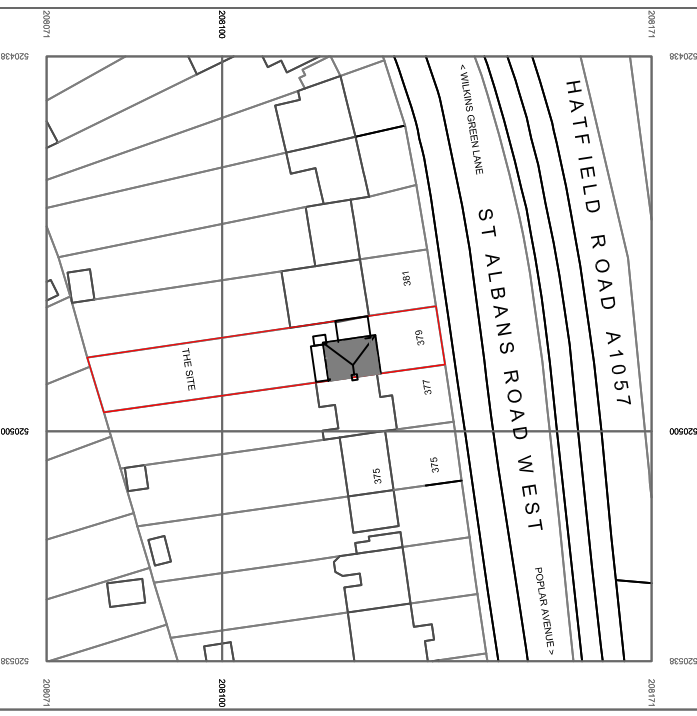


1:1250

Ordnance Survey
Ukmapcentre.com

 

Extg

 

379 St Albans Road West
St Albans
AL10 9RU

REV	DATE	REVISION
-	-	-
-	-	-
-	-	-
-	-	-
-	-	-
-	-	-
-	-	-
-	-	-
-	-	-
-	-	-
-	-	-

SITE PLAN
EXISTING

SCALE	As stated at A3
DATE	20/1/03
DRAWN	SDJ
DRAWING NO	21/SPE/000
-	-
-	-
-	-
-	-
-	-
-	-
-	-
-	-
-	-

DIVINE DESIGN
ARCHITECTURAL CONSULTANTS LTD
49 QUEENS CRESCENT
ST ALBANS AL4 9QQ
01727 843333
07836 583056
Steve.Johnston@DDConsultantsLtd.co.uk

000 SPE