



1:1250
ST ALBANS

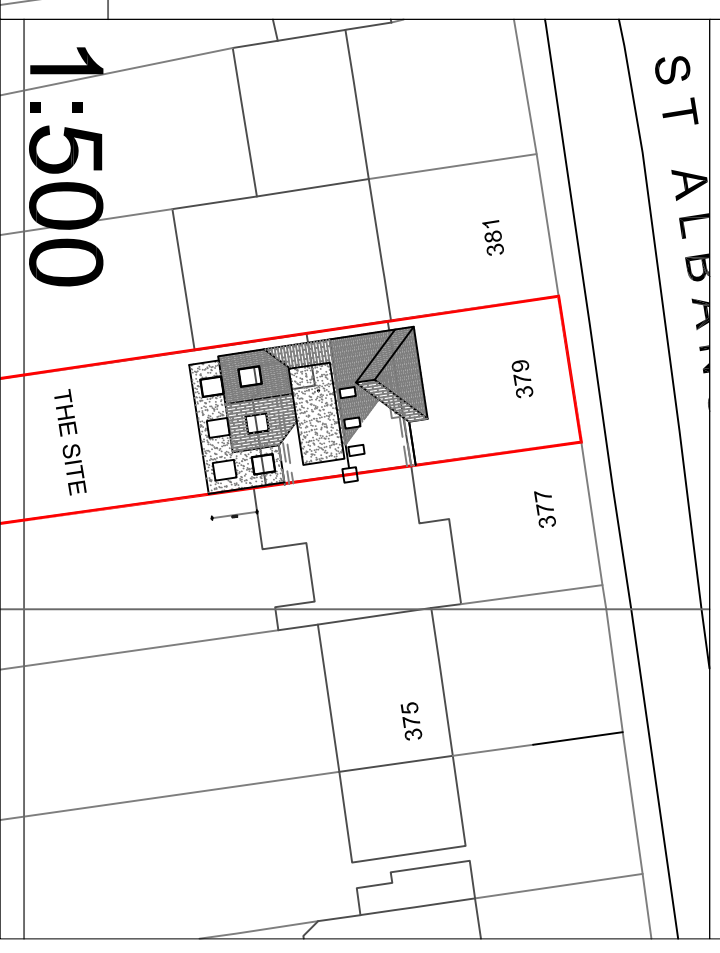


1:500
THE SITE

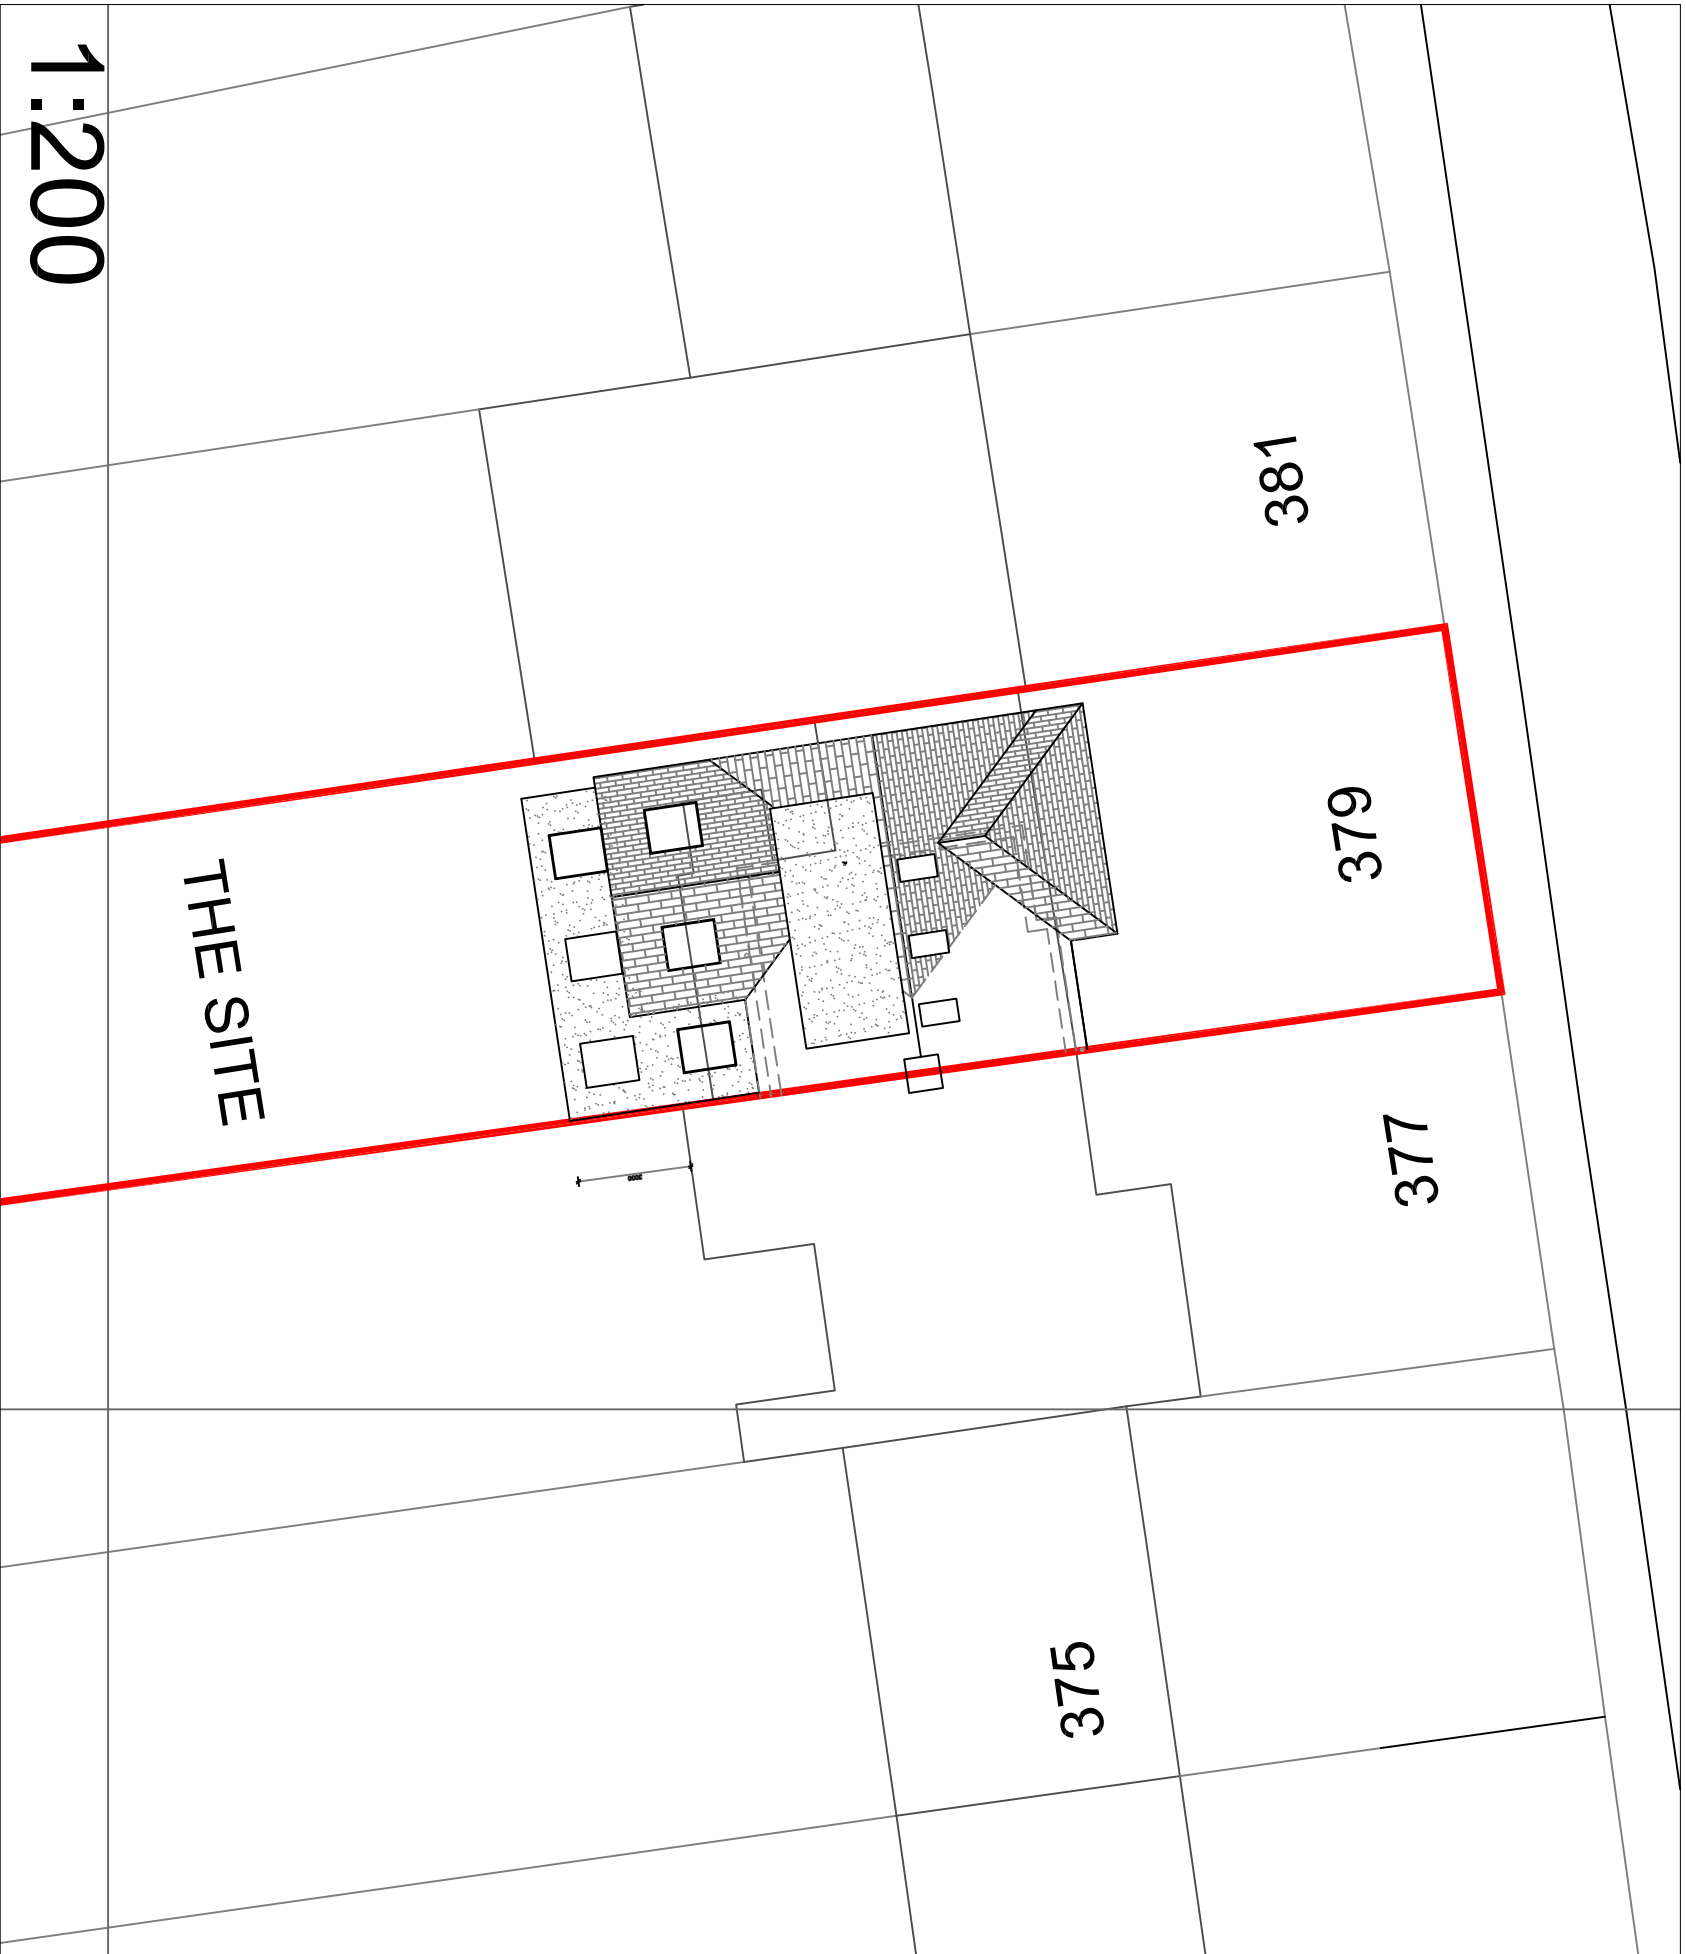

1:200
THE SITE

Pro V1

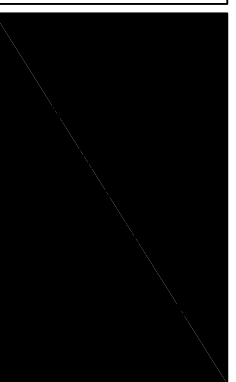

379 St Albans Road West
St Albans
AL19 9RU

REV	DATE	REVISION
-	-	-
-	-	-
-	-	-
-	-	-
-	-	-
-	-	-
-	-	-
-	-	-
-	-	-
-	-	-

SITE PLAN
PROPOSED

SCALE	As Stated at A3
DATE	20/1/03
DRAWN	SDJ
DRAWING NO	21/SPP/000

DIVINE DESIGN
ARCHITECTURAL CONSULTANTS LTD
49 QUEENS CRESCENT
ST ALBANS AL4 9QQ
01727 843333
07836 583056
Steve.Johnston@DDConsultantsLtd.co.uk