




 


1:1250

 


ST ALBANS

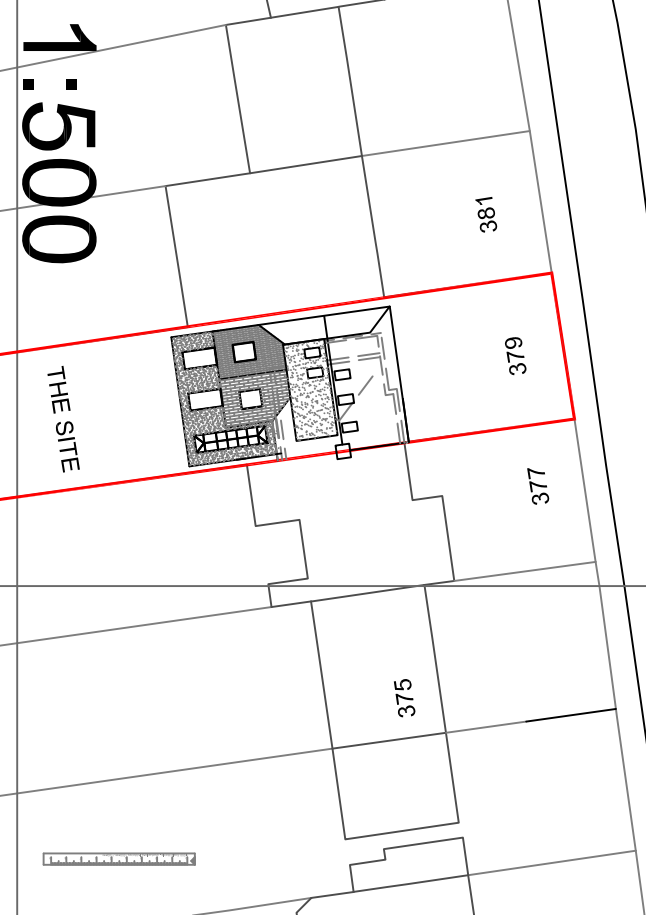

1:500

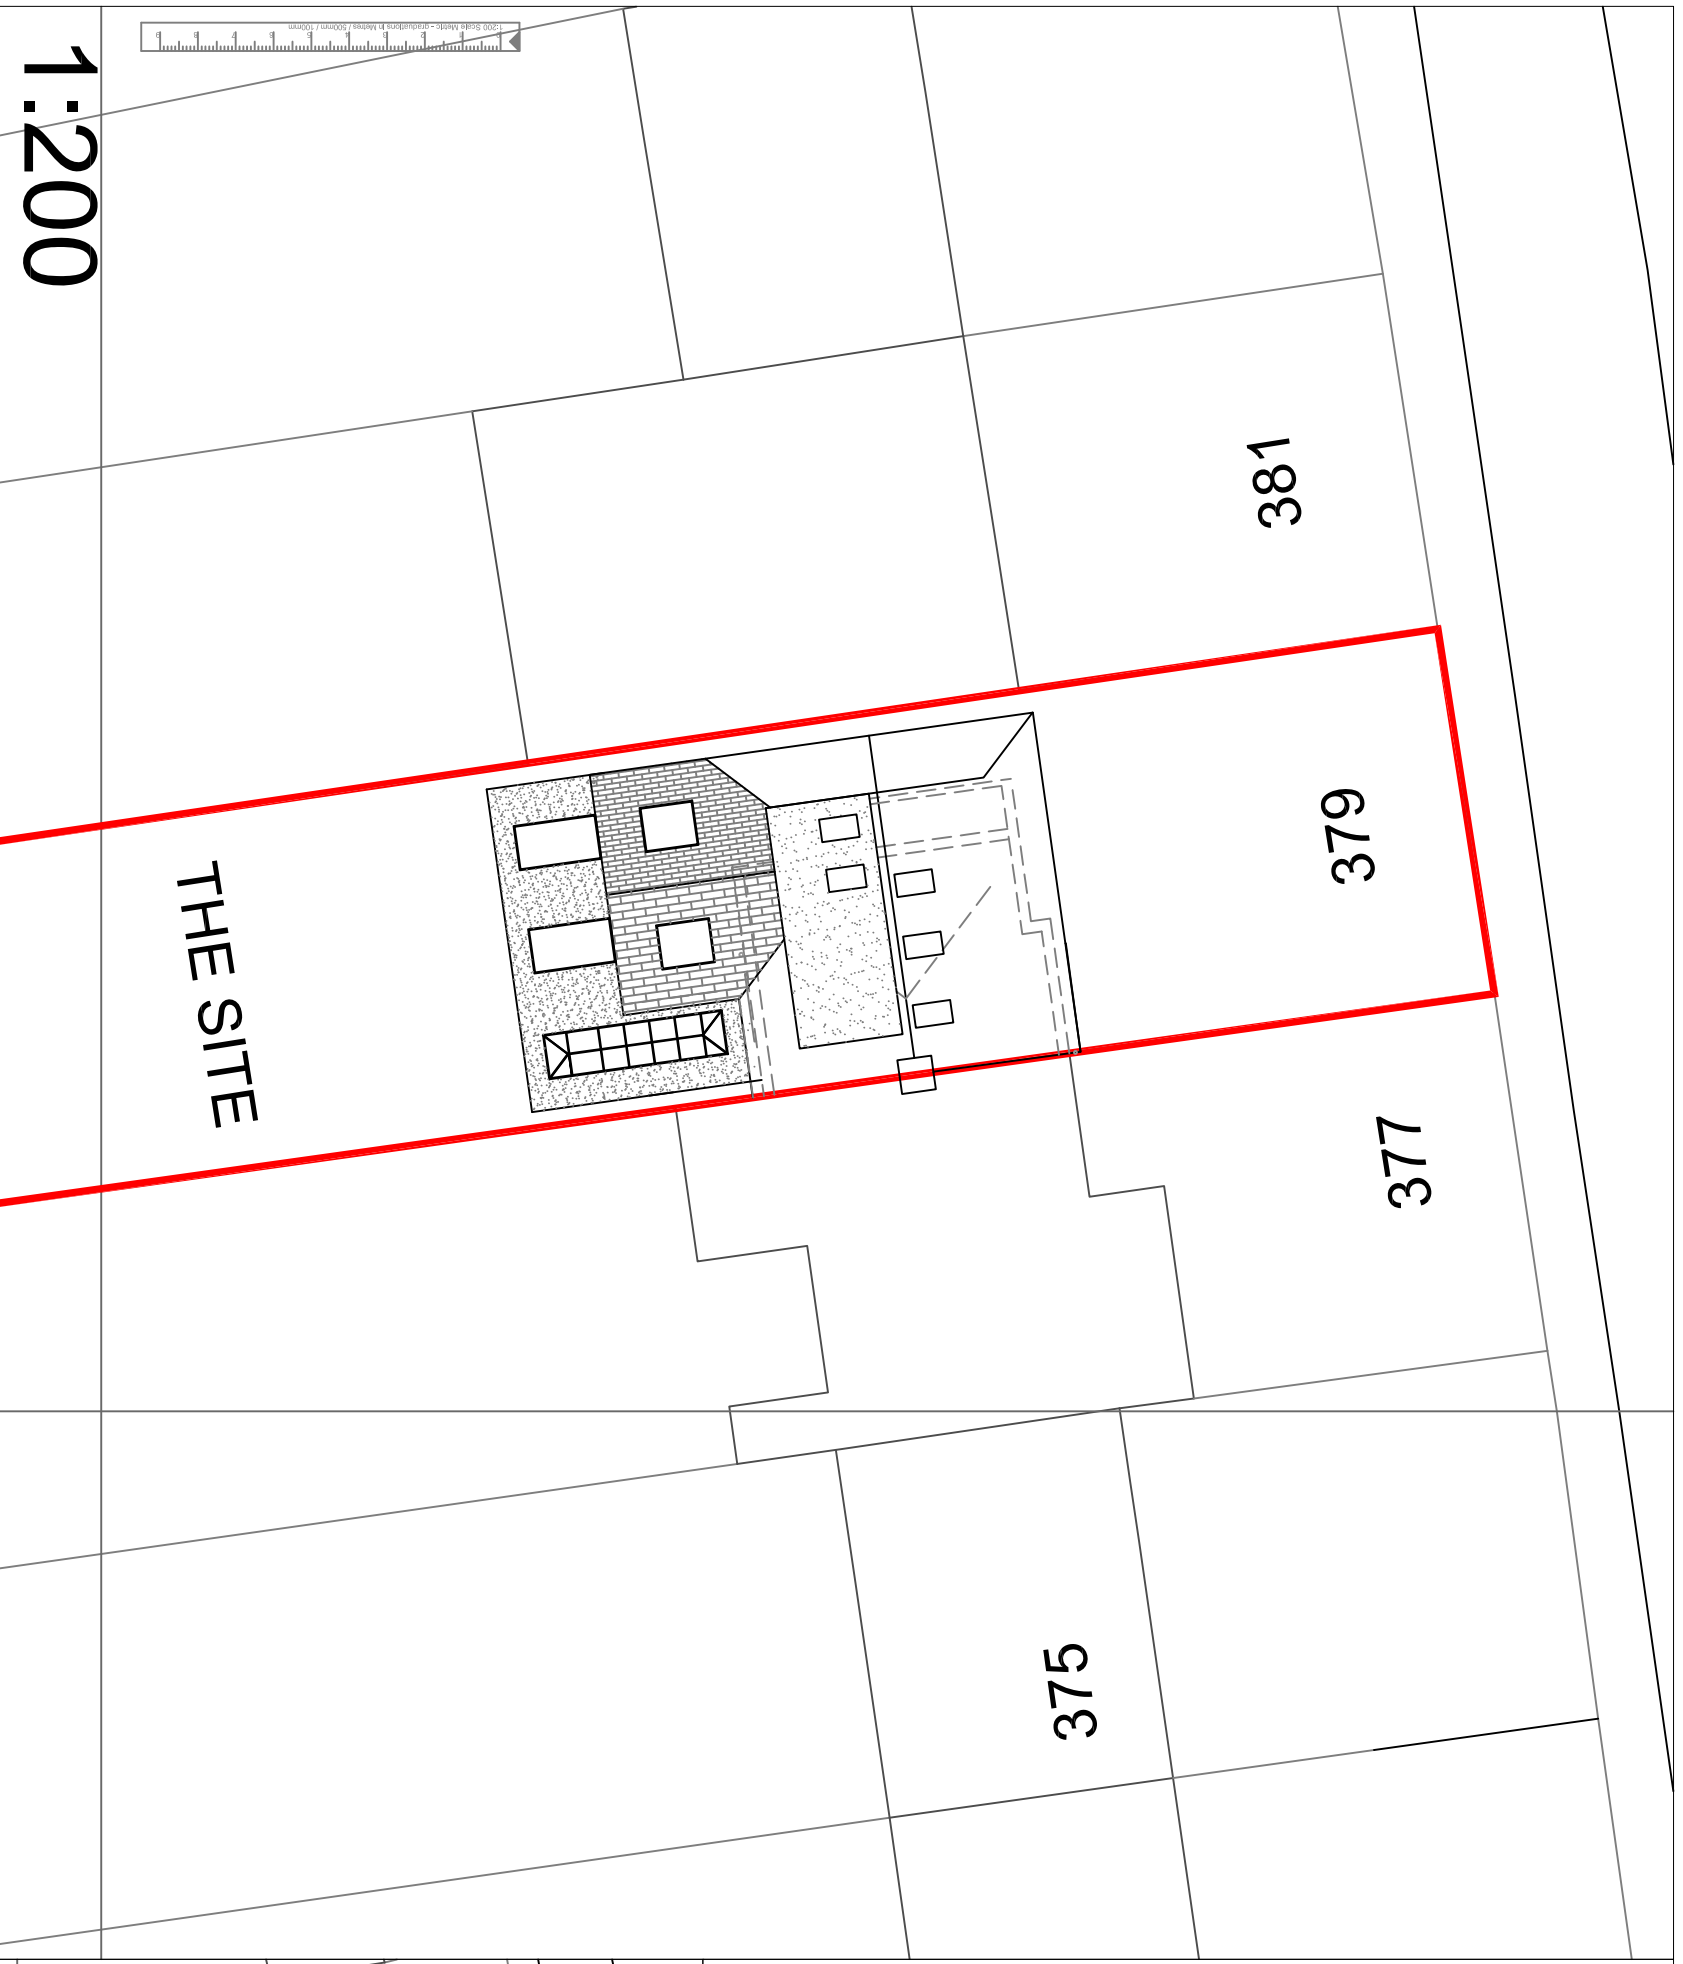

1:200

 

JOB TITLE

Pro V3

JOB TITLE

379 St Albans Road West
St ALBANS
AL19 9RU

REV	DATE	REVISION
-	-	-
-	-	-
-	-	-
-	-	-
-	-	-
-	-	-

DRAWING TITLE

SITE PLAN
PROPOSED

SCALE

As Stated at A3

DATE

20/11/03

DRAWN

SDJ

DRAWING NO

21/SPP/000


DIVINE DESIGN
ARCHITECTURAL CONSULTANTS LTD

49 QUEENS CRESCENT
ST ALBANS AL4 9QQ

01727 843333

07836 583056

Steve.Johnston@DDConsultantsLtd.co.uk

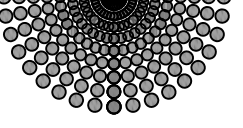

000 SPP