



1:1250

ST ALBANS

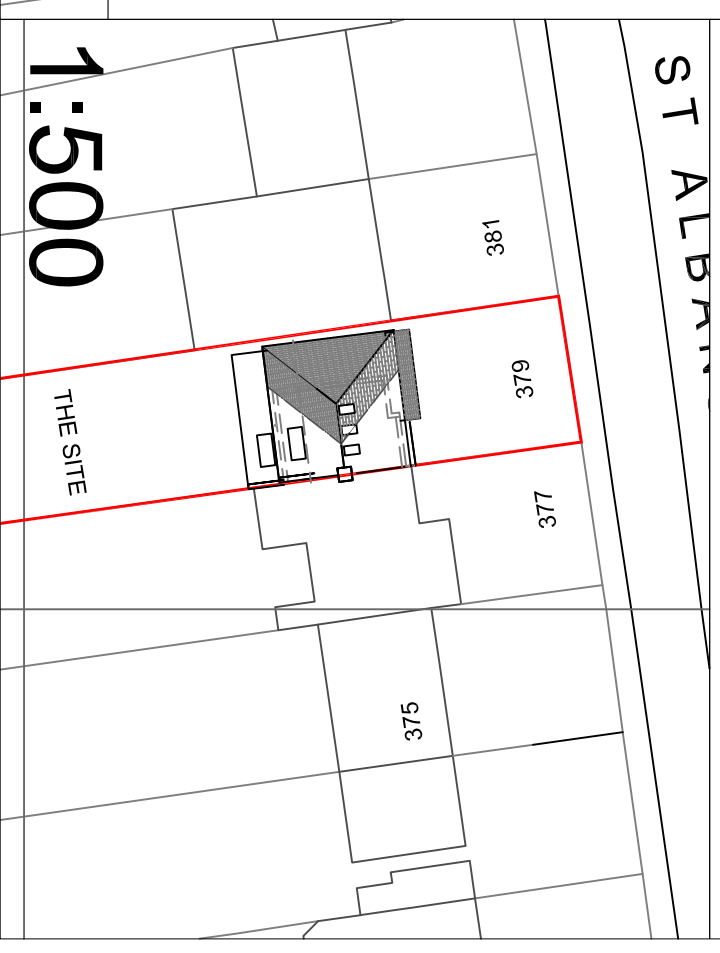

1:500

THE SITE

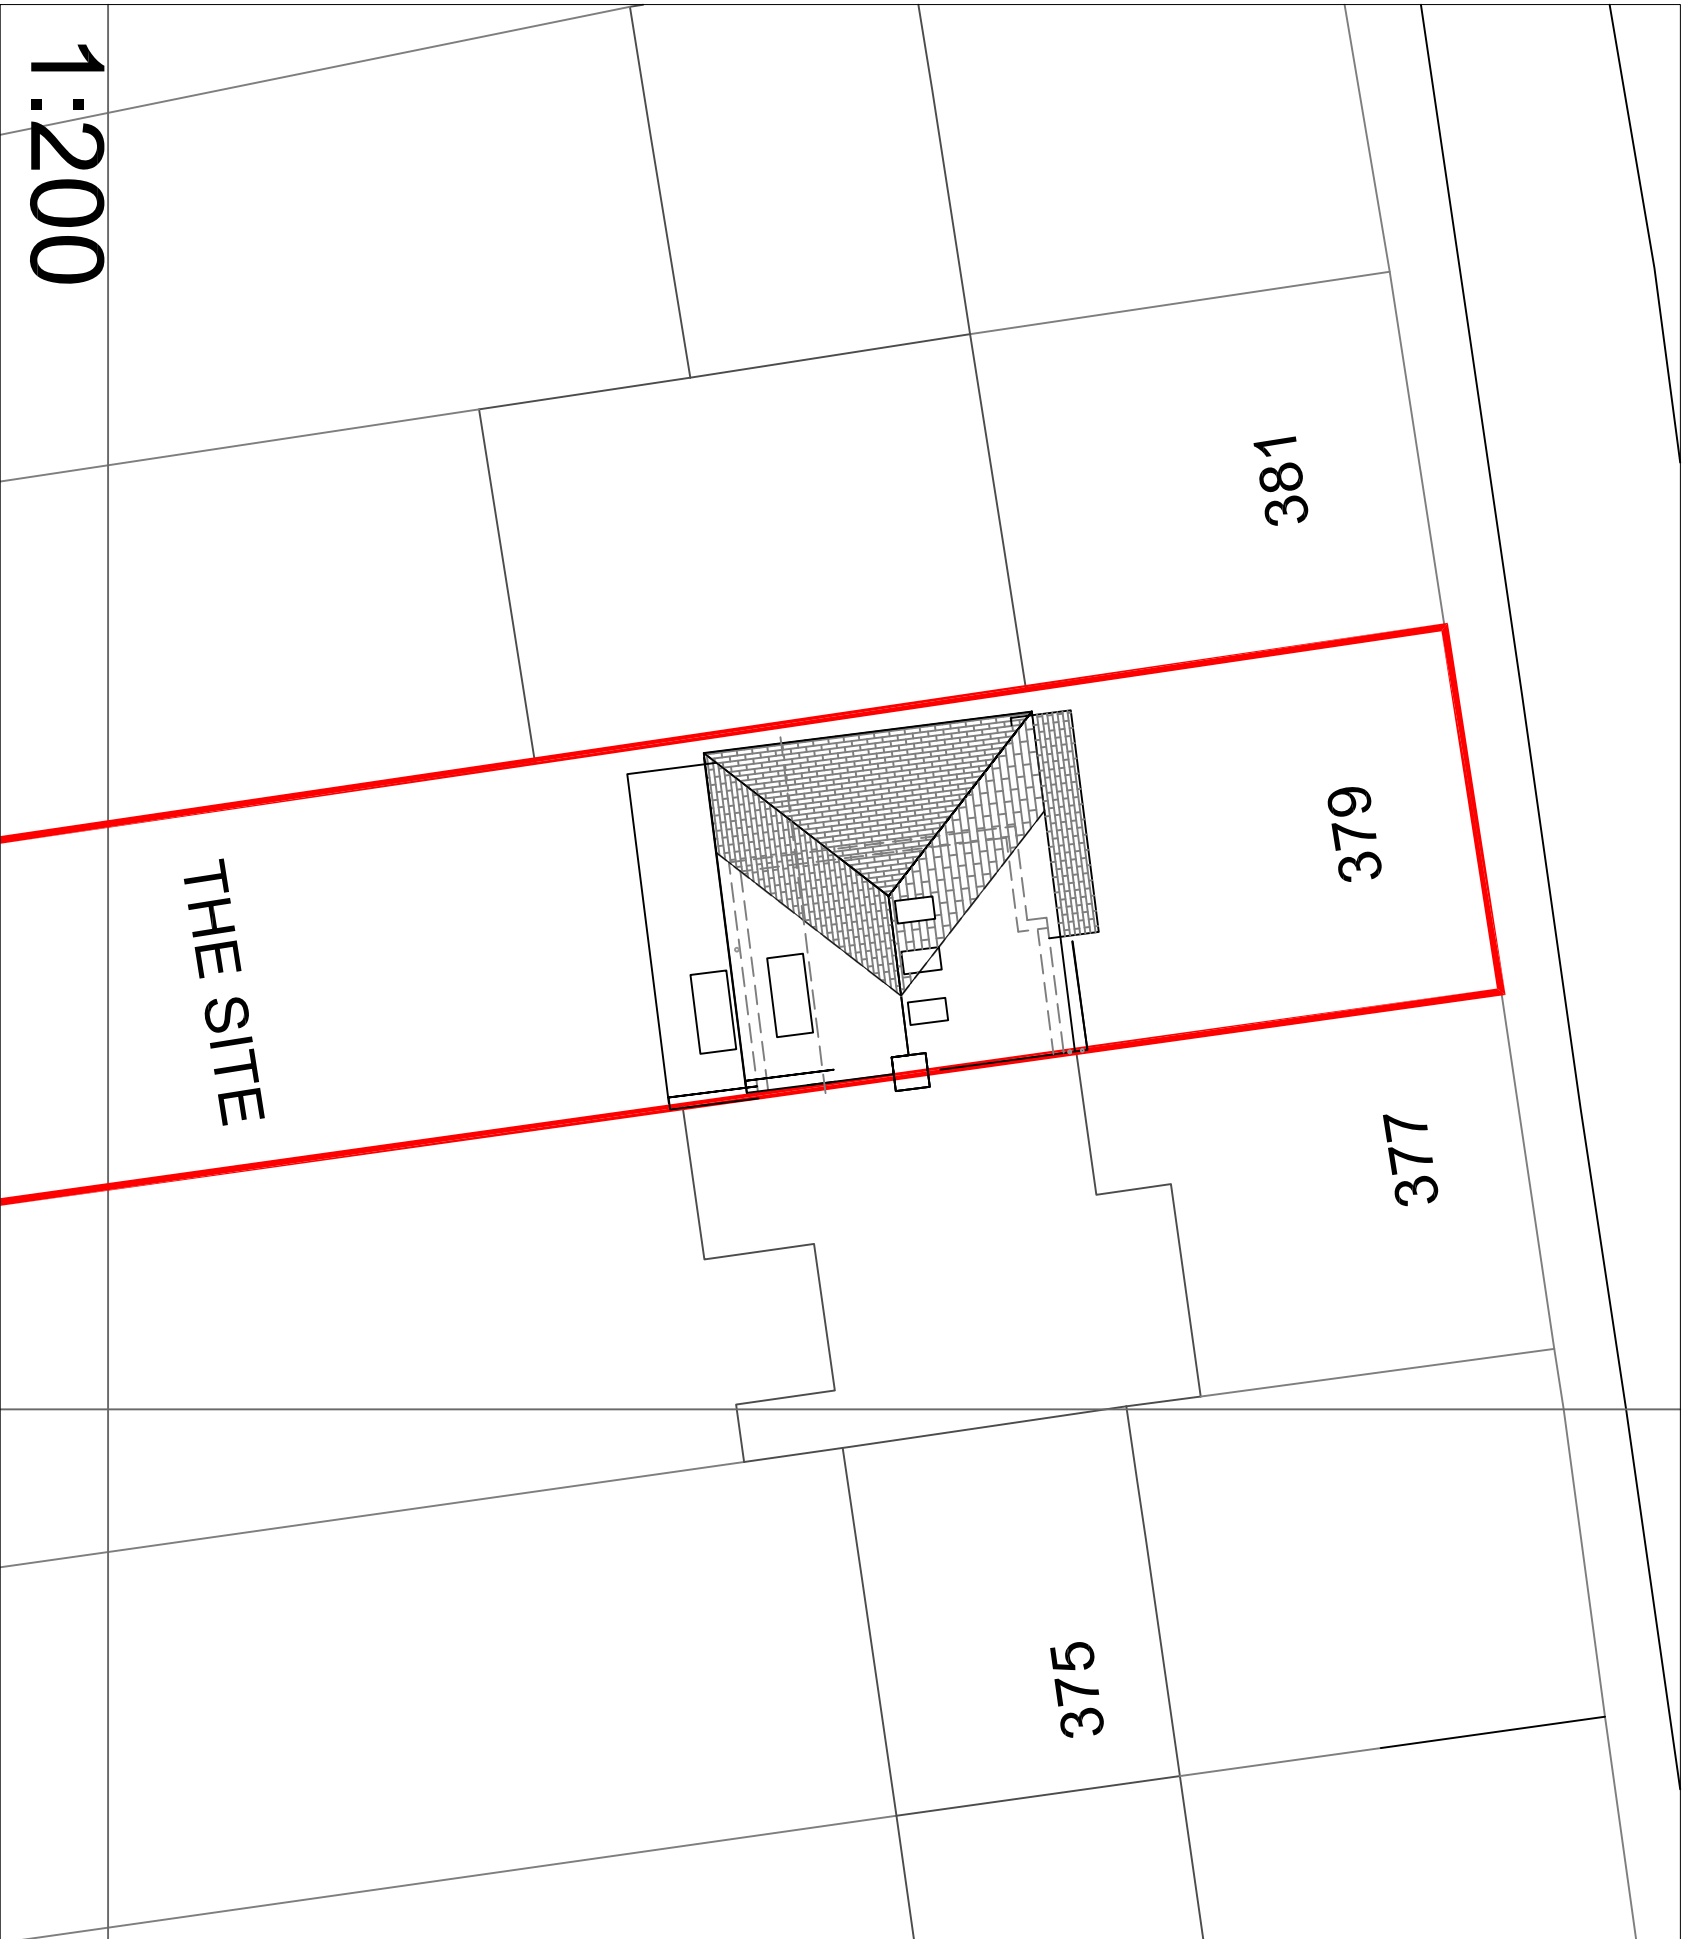


1:200

THE SITE

Pro V5

JOB TITLE

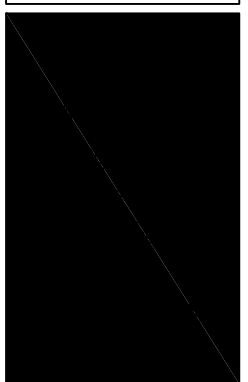

JOB TITLE

379 St Albans Road West  
St ALBANS  
AL19 9RU

REV	DATE	REVISION
-	-	-
-	-	-
-	-	-
-	-	-
-	-	-
-	-	-

DRAWING TITLE

SITE PLAN  
PROPOSED

SCALE As Stated at A3


DATE	DRAWN	DRAWING NO
20/1/03	SDJ	21/SPP/000
-	-	-
-	-	-
-	-	-
-	-	-
-	-	-

**DIVINE DESIGN**  
ARCHITECTURAL CONSULTANTS LTD

49 QUEENS CRESCENT  
ST ALBANS AL4 9QQ

01727 843333  
07836 583056

Steve.Johnston@DDConsultantsLtd.co.uk

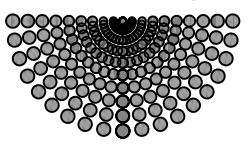

000 SPP