




REAR ELEVATION

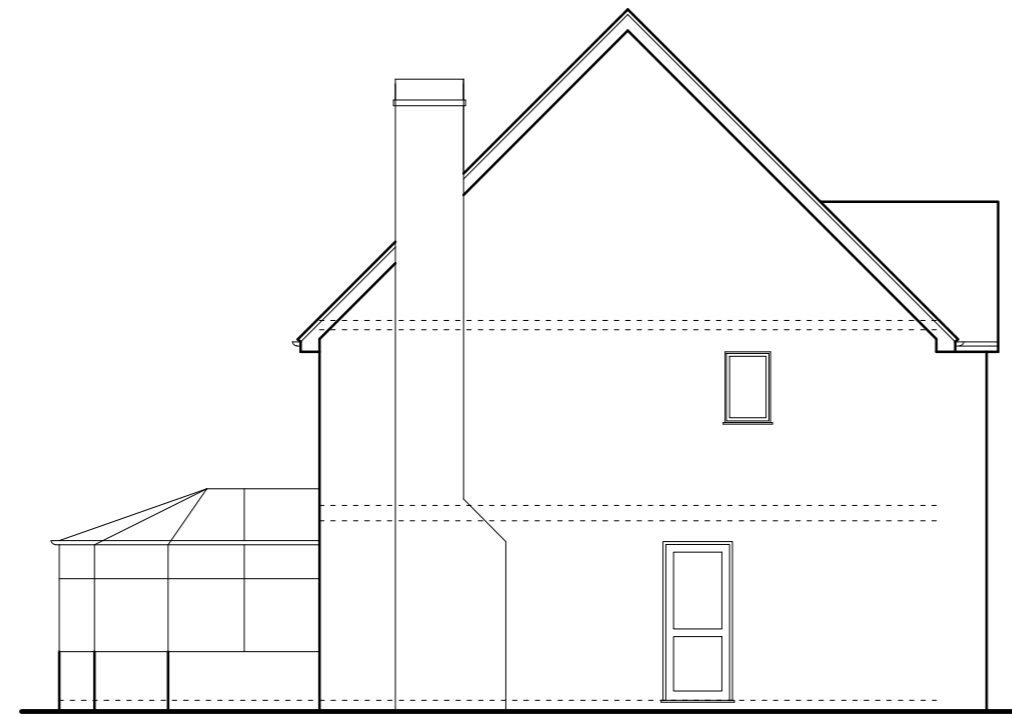


SIDE ELEVATION

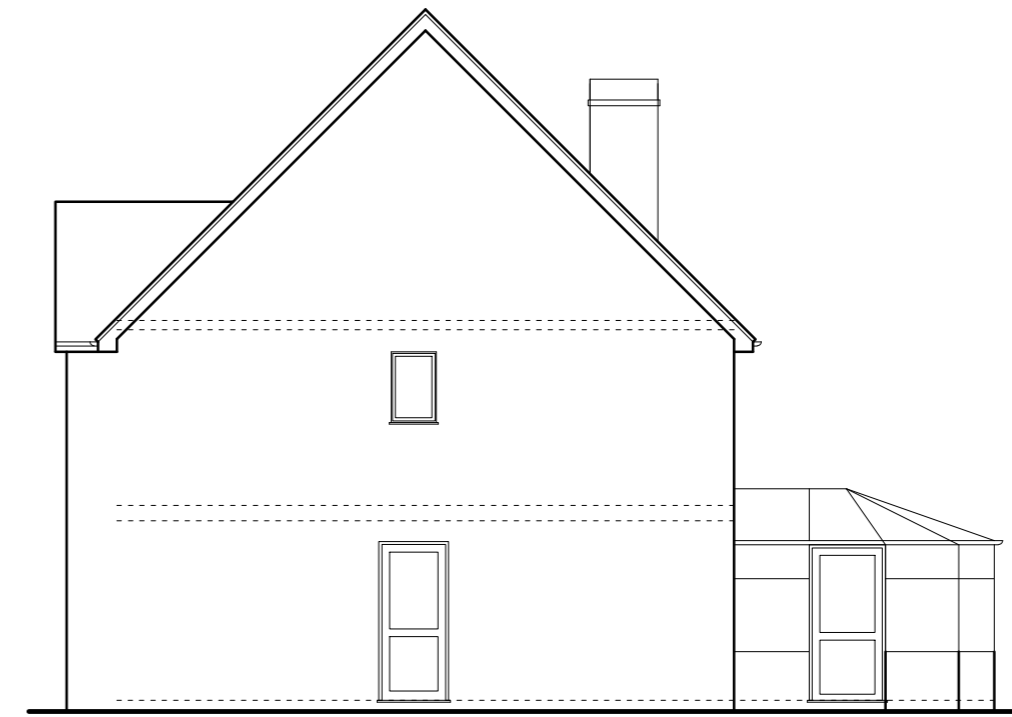


SIDE ELEVATION

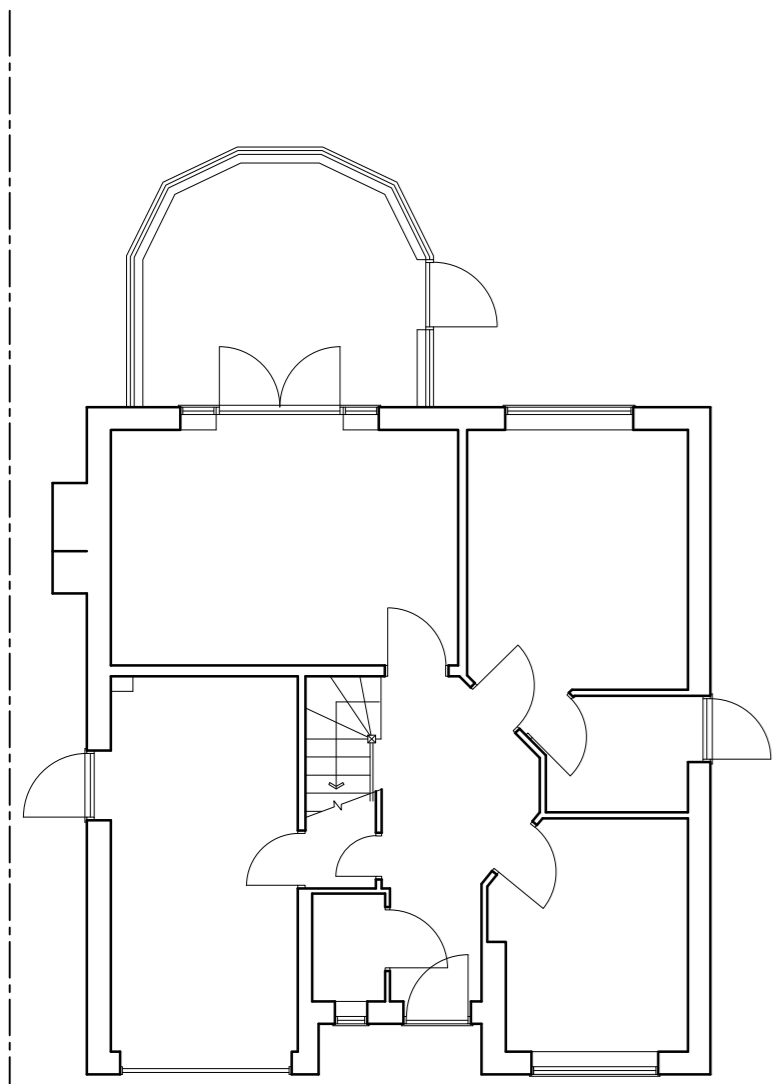


GROUND FLOOR PLAN

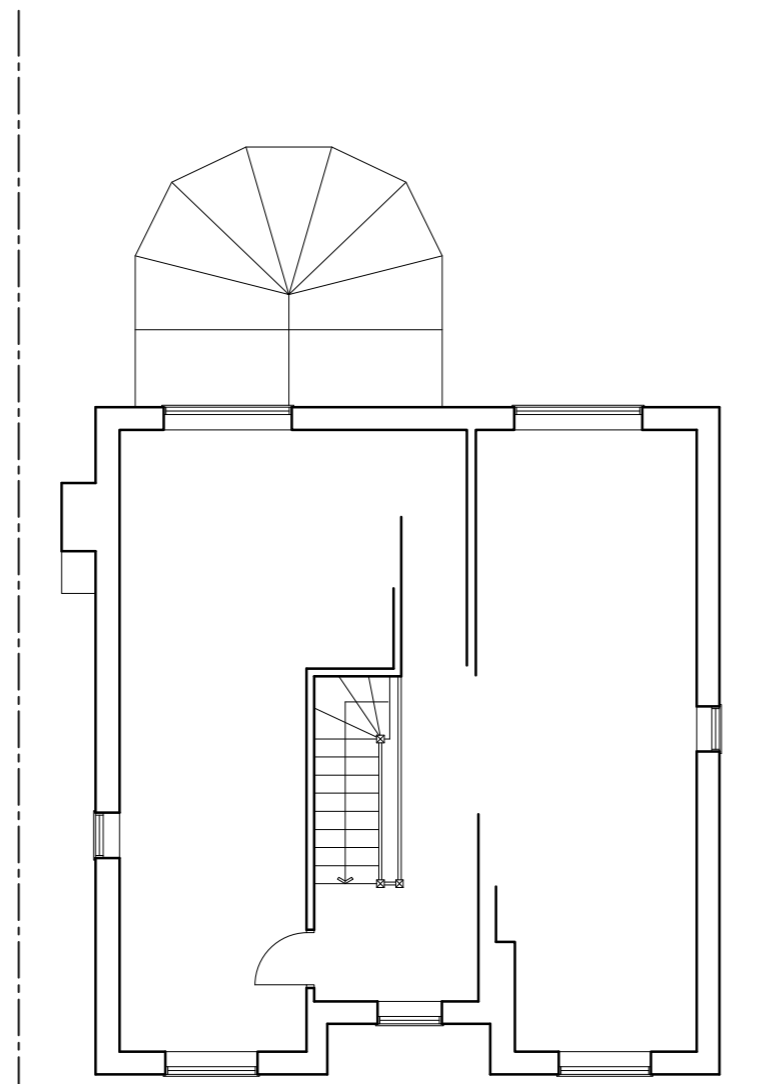

FIRST FLOOR PLAN

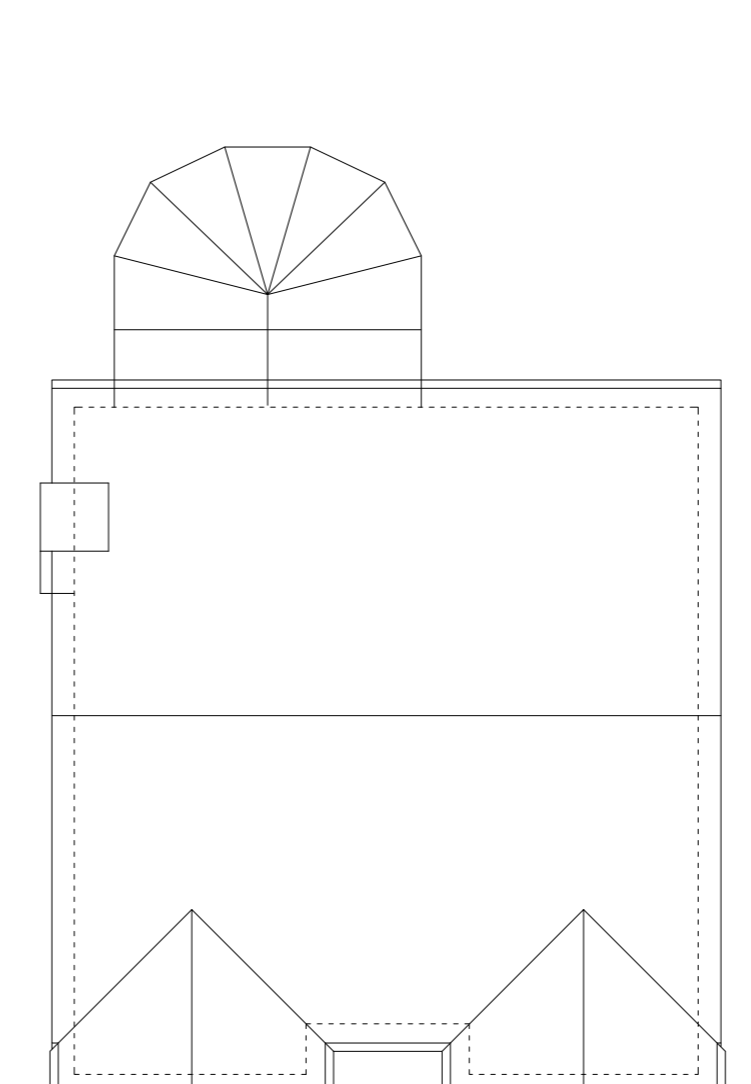

ROOF PLAN

 

THIS DRAWING PRINTED ON A2 SIZE PAPER



HOME EXTENSION DESIGNS
 60 BRIDGE ROAD EAST
 WELWYN GARDEN CITY
 HERTS AL7 1JU
 tel : 01707 393971
 fax : 01707 393980
 e:stuartc@hed.co.uk

Project:
 34 Bluebell Way, Hatfield

Drawing Title:
 PLANS AND ELEVATIONS
 AS EXISTING

Drawn By: ALI Scale: 1:100 Date: FEB 2016

Dwg Status: EXISTING Checked:

Drawing No.: 3812-E01 Revision: