
 


383 St Albans Road West Site Plan

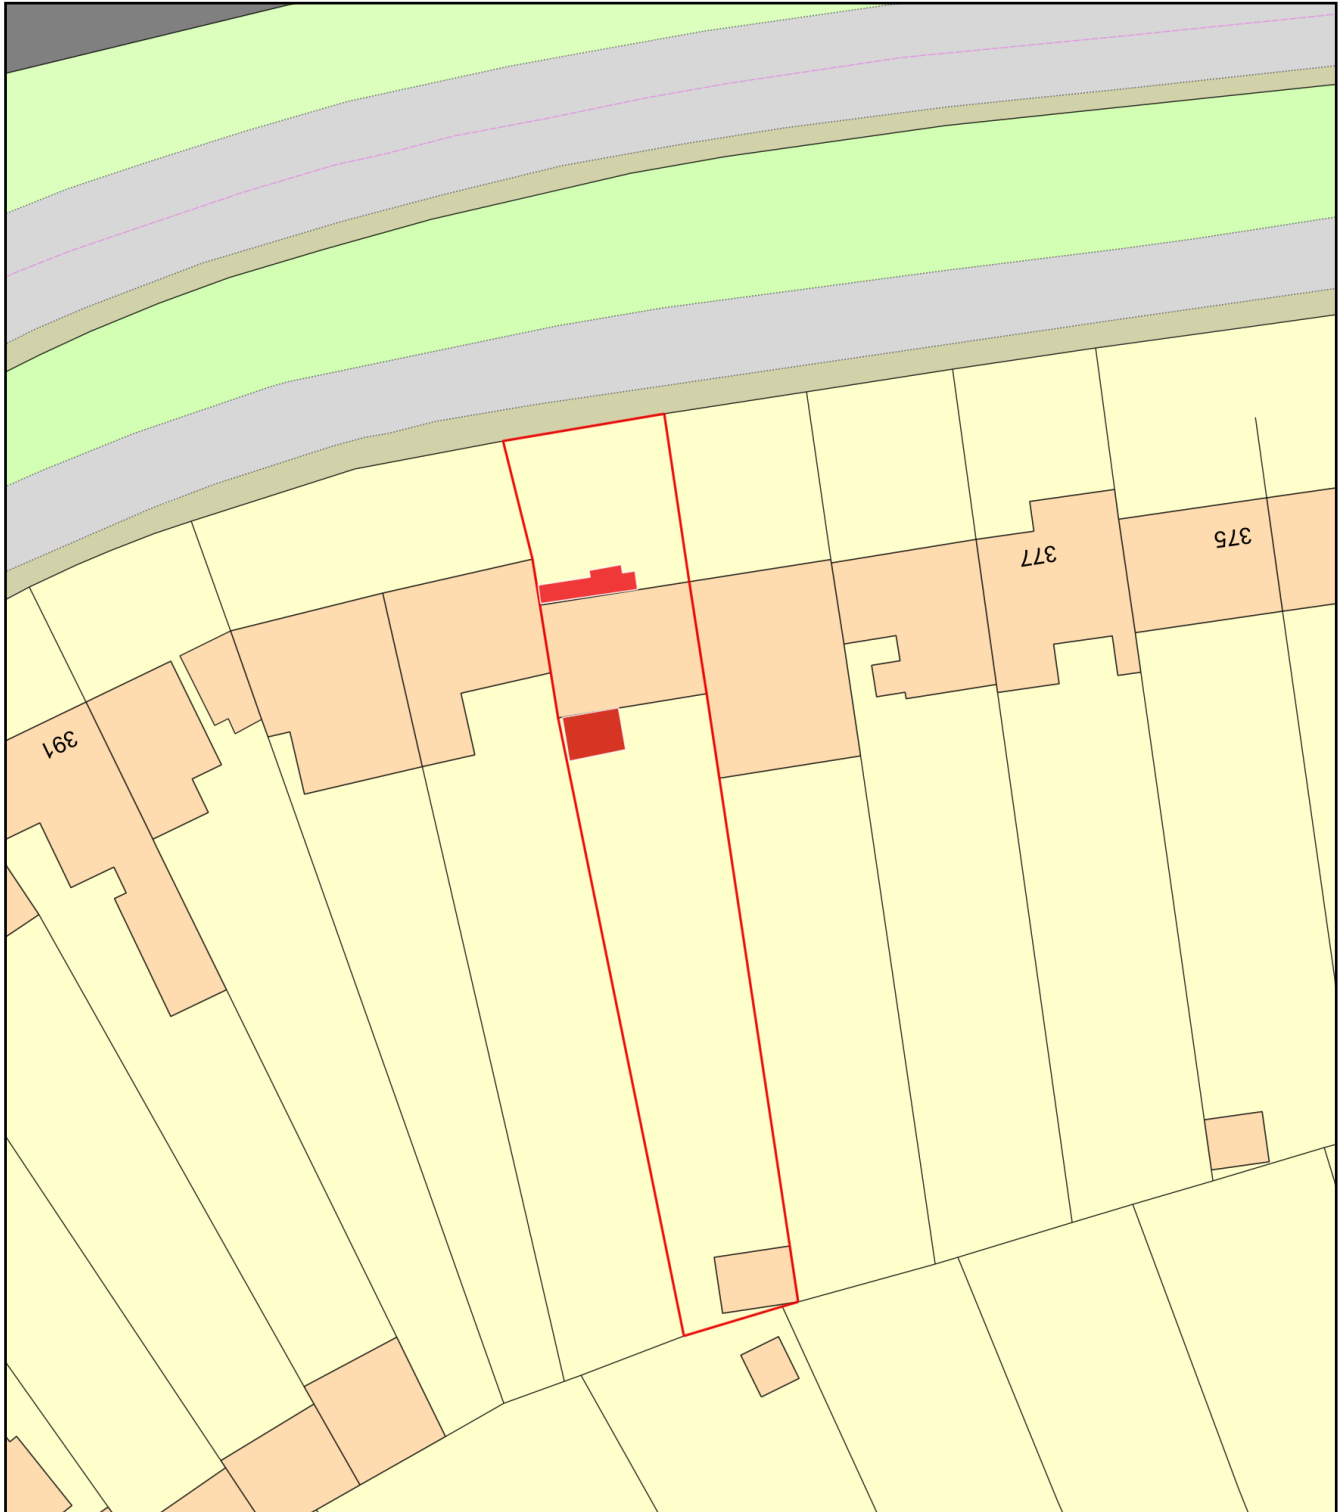

Plan Produced for: Simon Willett

Date Produced: 13 Jan 2021

Plan Reference Number: TQRQM21013113541574

Scale: 1:500 @ A4