


**COPYRIGHT NOTICE:**  
 This drawing is protected by copyright and may not be reproduced or used without the written consent of K-Side Designs

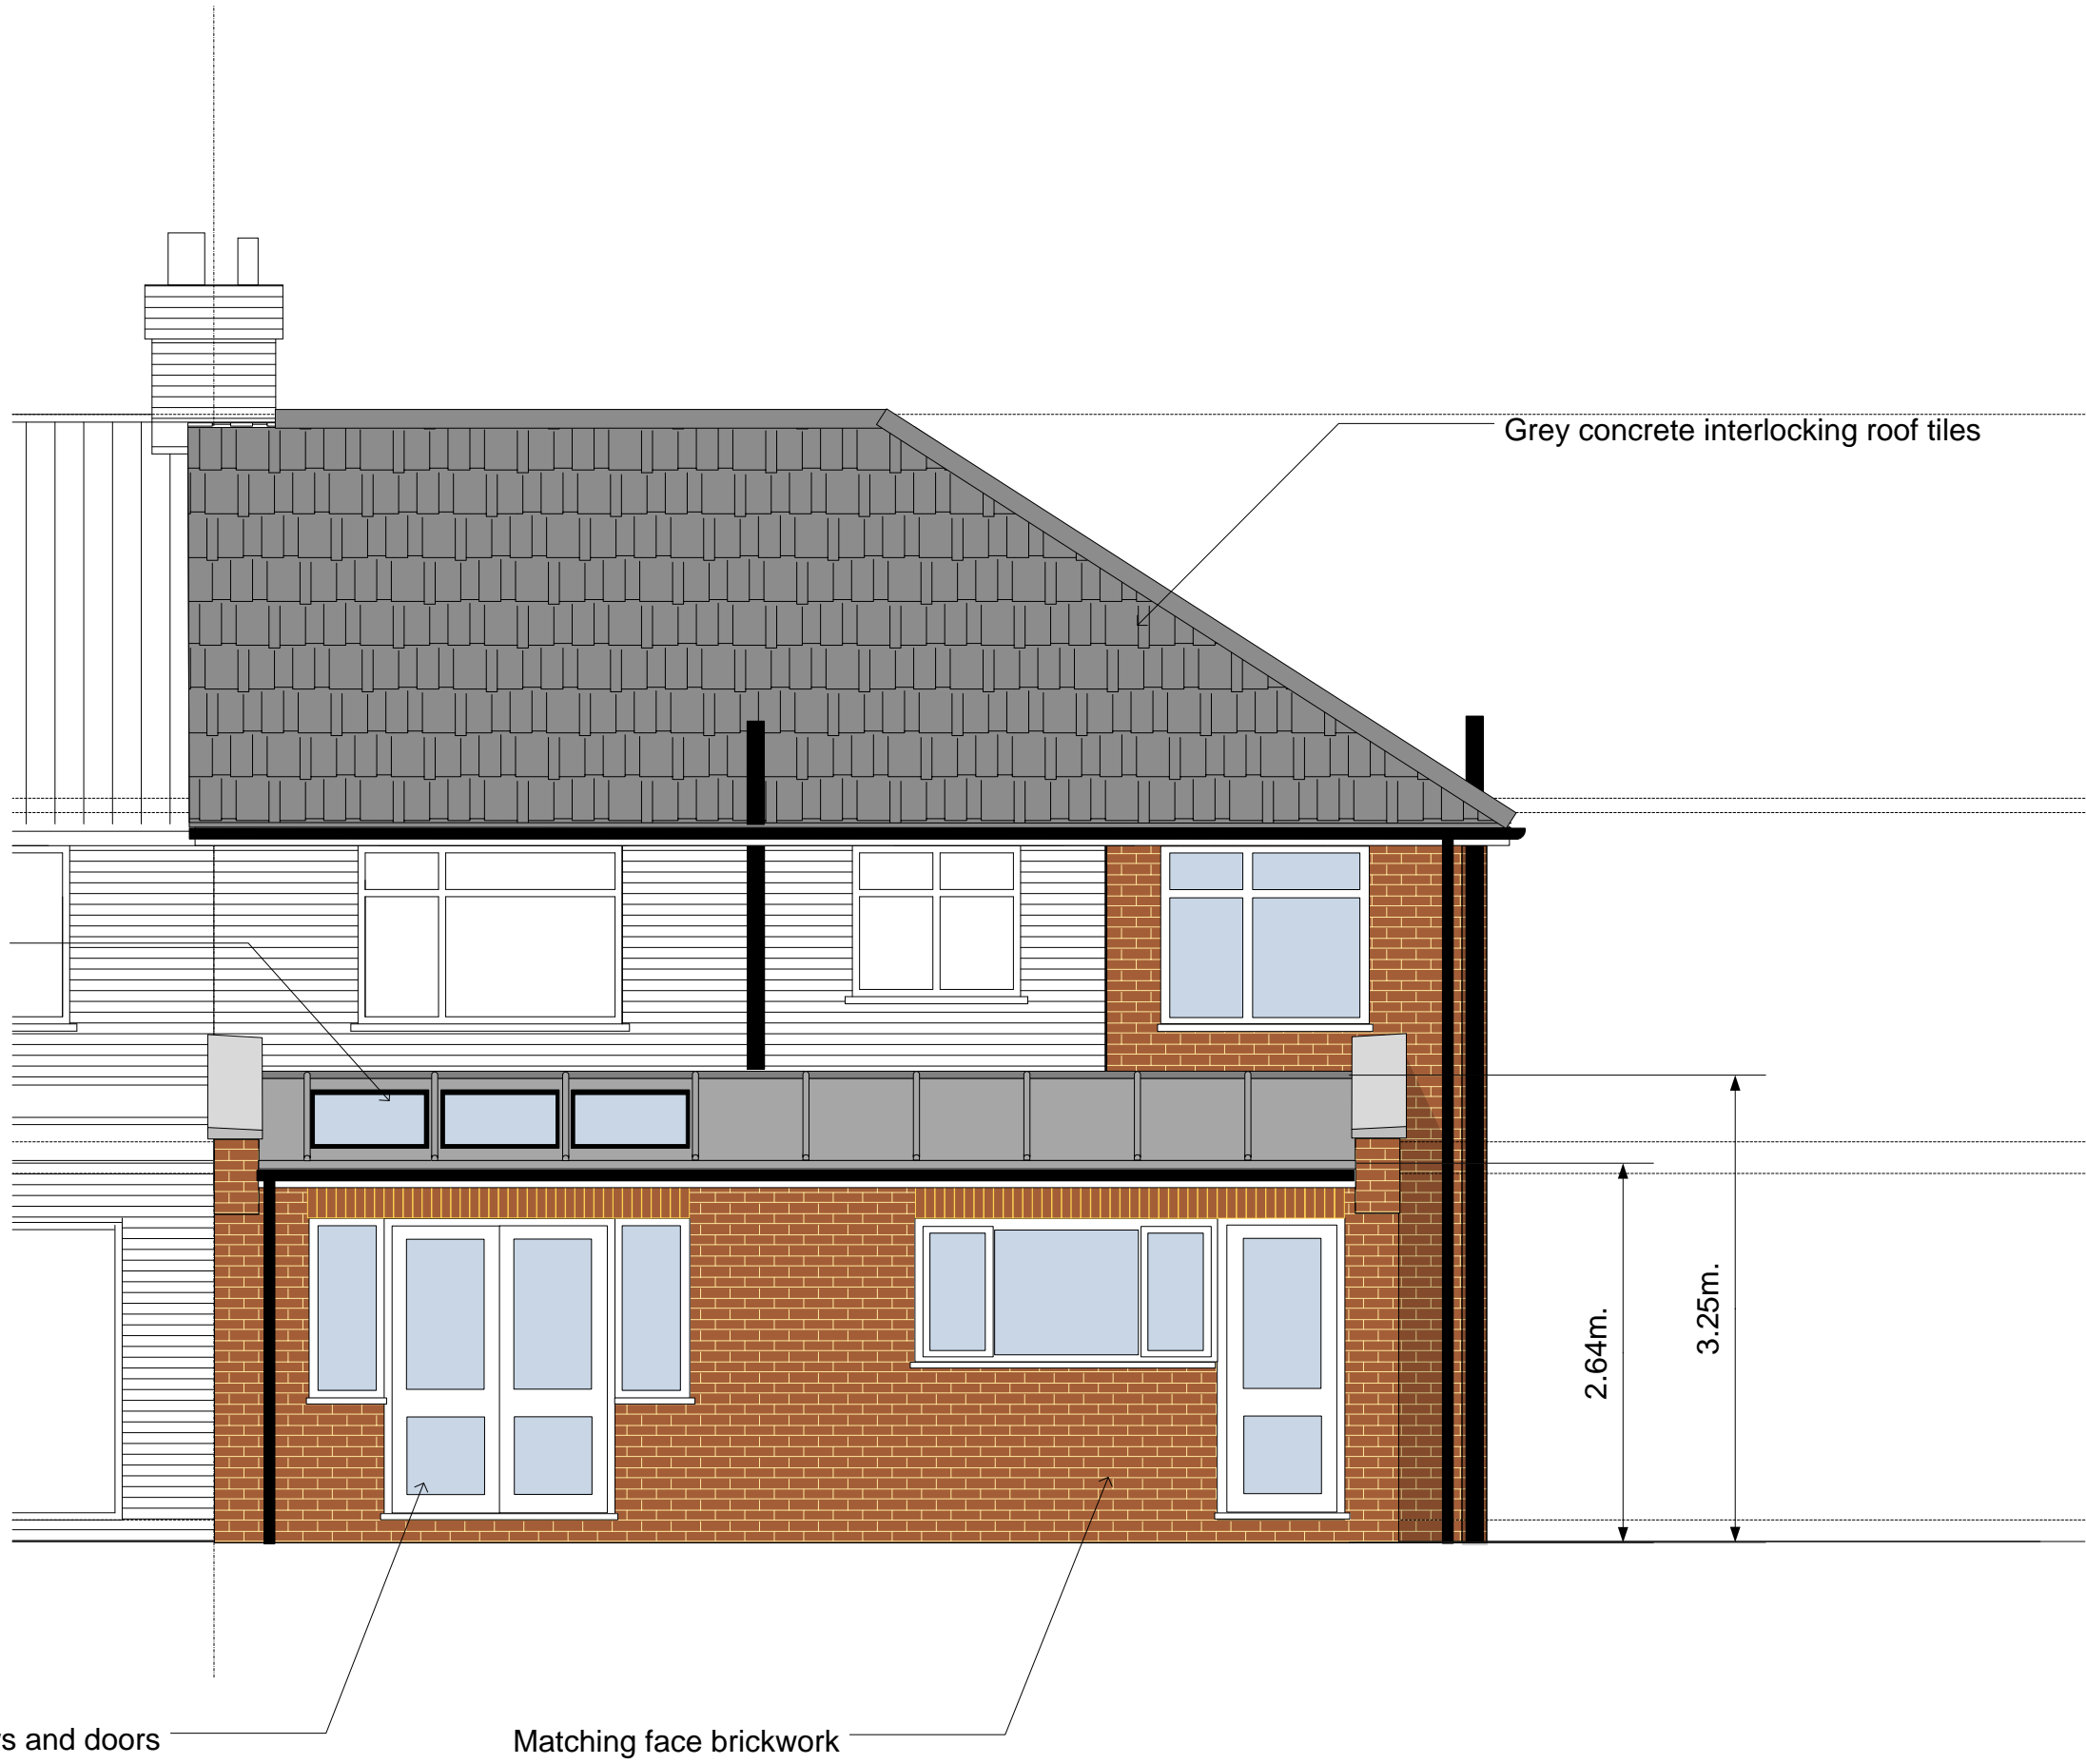

Rev	Description	Date
-----	-------------	------

**K-Side Designs**  
 Planning, Building and  
 Structural Consultants

84 Kenilworth Avenue,  
 London E17 4PE

Tel: 020 8527 2660  
 07920 745138

Project:  
 389 St. Albans Road West  
 Hatfield  
 Herts  
 AL10 9RU

Client:  
 Mr A Pidgeon

Title:  
 Proposed Rear Elevation

Scale:  
 1:50 @ A3

Drawn:  
 ADM

Date:  
 October 2016

Drawing No:  
 ksd/16/68/12

Revision:

Fixed rooflights

Grey concrete interlocking roof tiles

uPVC windows and doors

Matching face brickwork

2.64m.

3.25m.