





FRONT ELEVATION

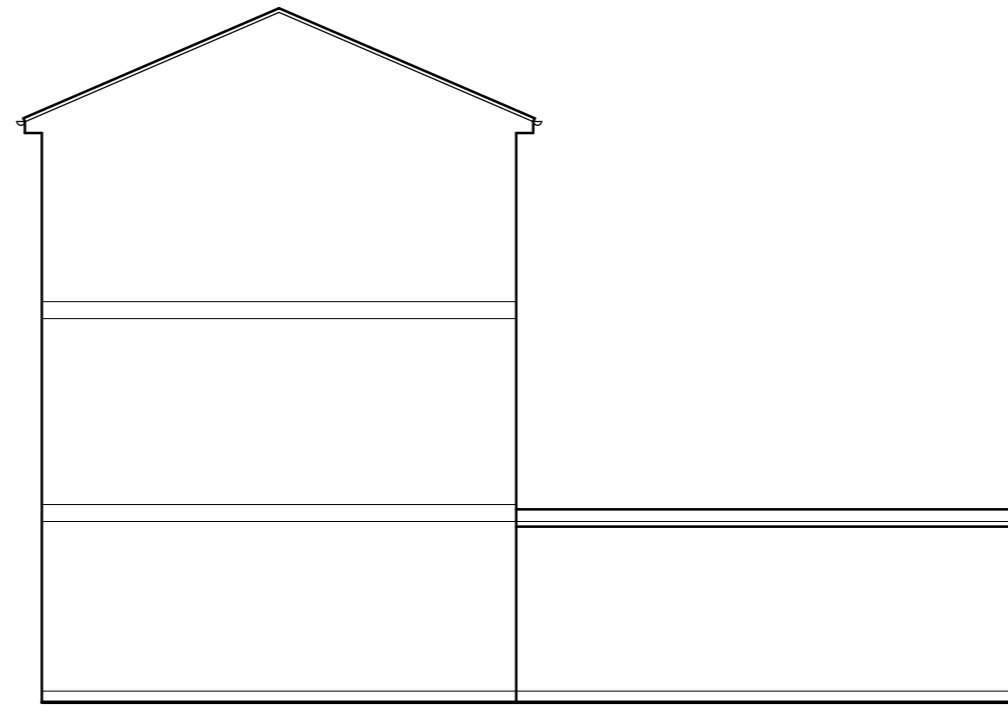


SIDE ELEVATION

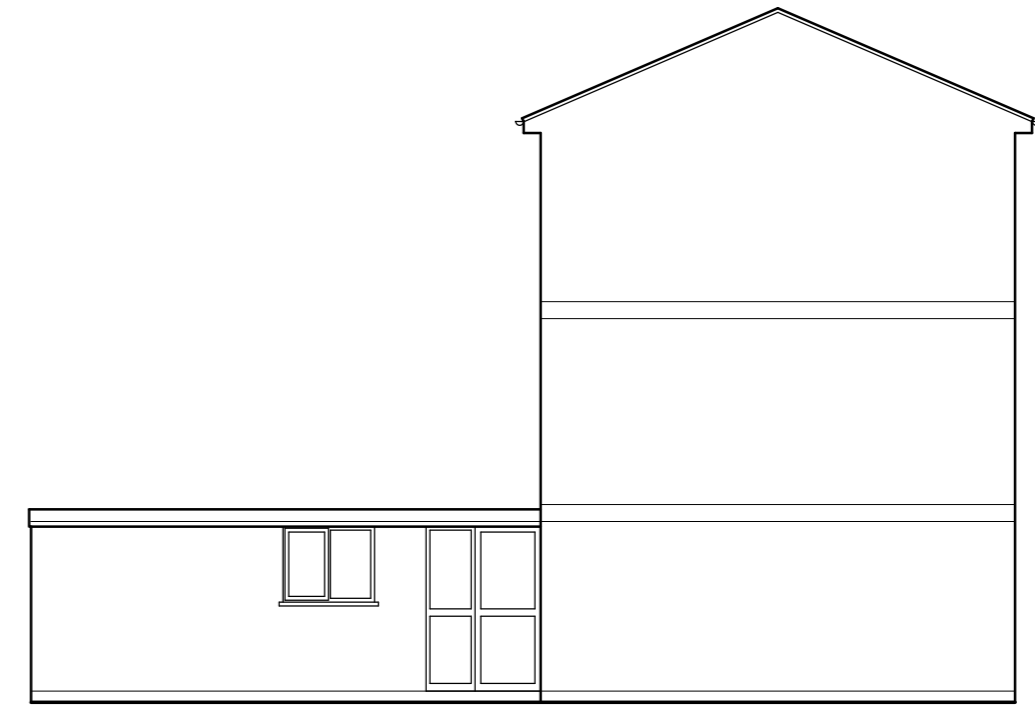


SIDE ELEVATION

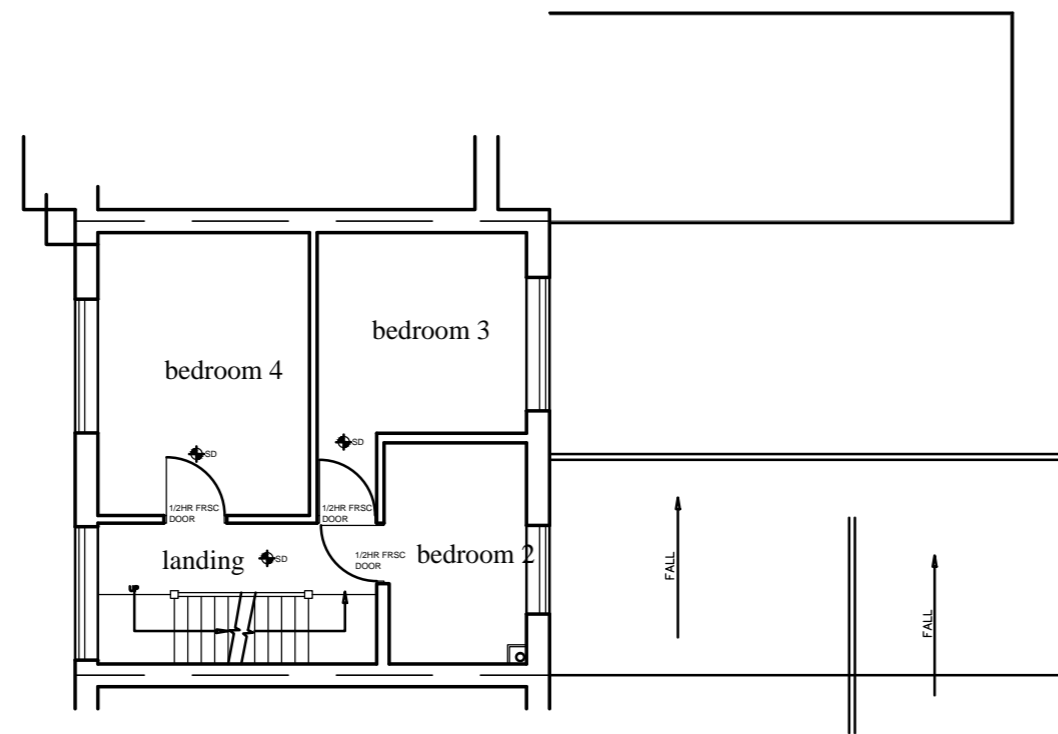 

FIRST FLOOR PLAN

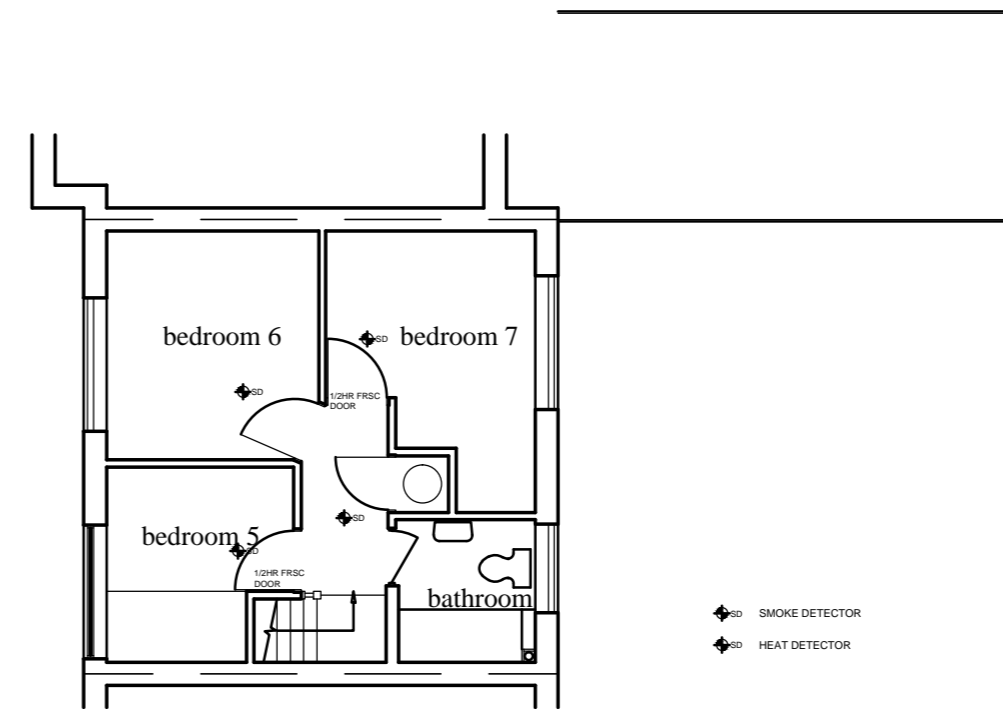

SECOND FLOOR PLAN

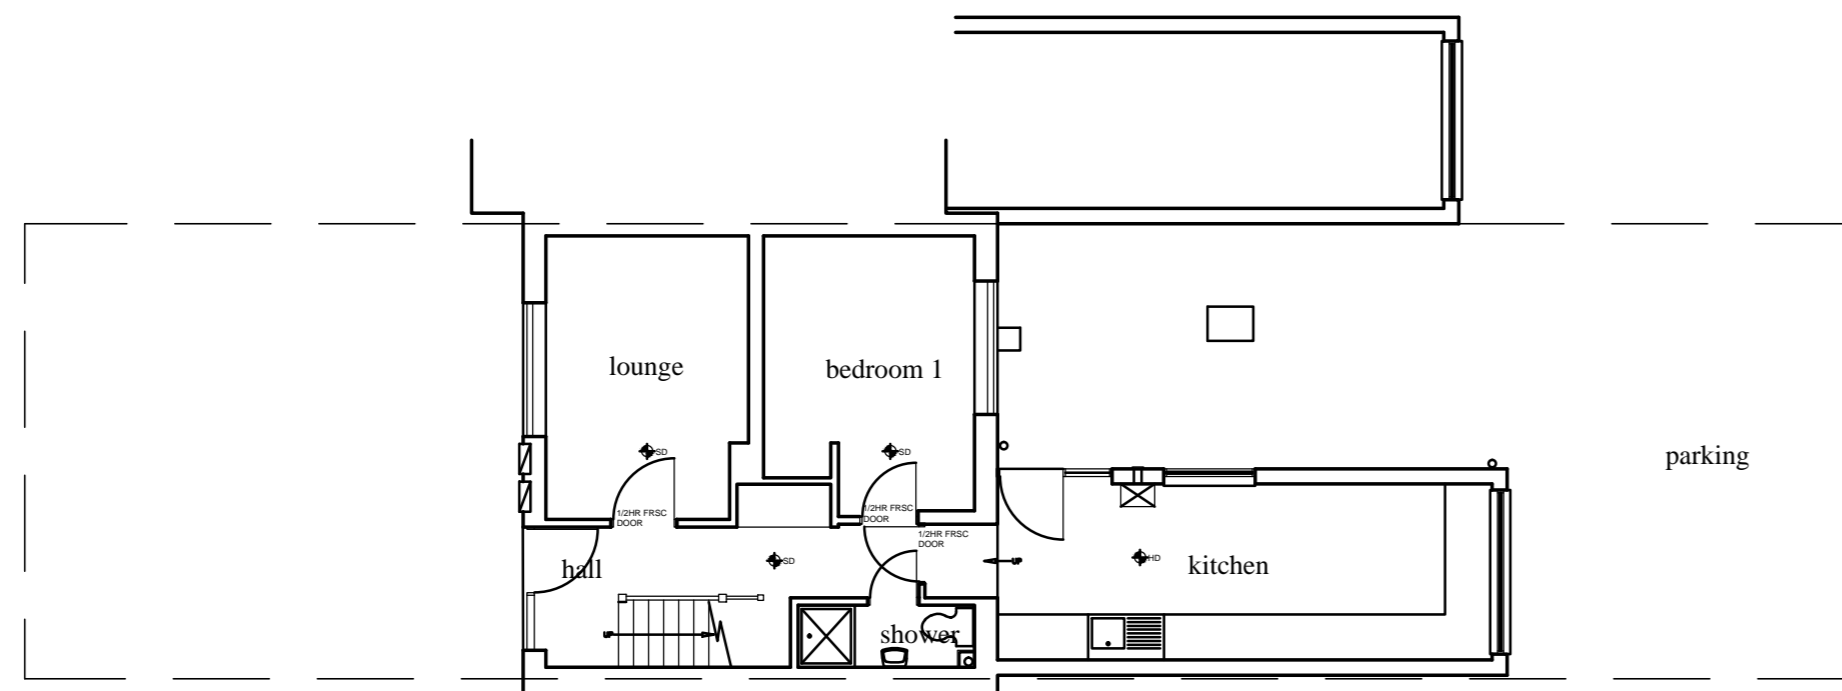

GROUND FLOOR PLAN



THIS DRAWING PRINTED ON A2 SIZE PAPER



HOME EXTENSION DESIGNS
 60 BRIDGE ROAD EAST
 WELWYN GARDEN CITY
 HERTS AL7 1JU
 tel : 01707 393971
 fax : 01707 393980
 e:stuartc@hed.co.uk

Project:
 8 COMET ROAD
 HATFIELD

Drawing Title:
 PLANS AND ELEVATIONS
 AS EXISTING

Drawn By: NIALL Scale: 1:100 Date: Oct 2016

Dwg Status: EXISTING Checked:

Drawing No: 4027-E01 Revision: