





REAR ELEVATION

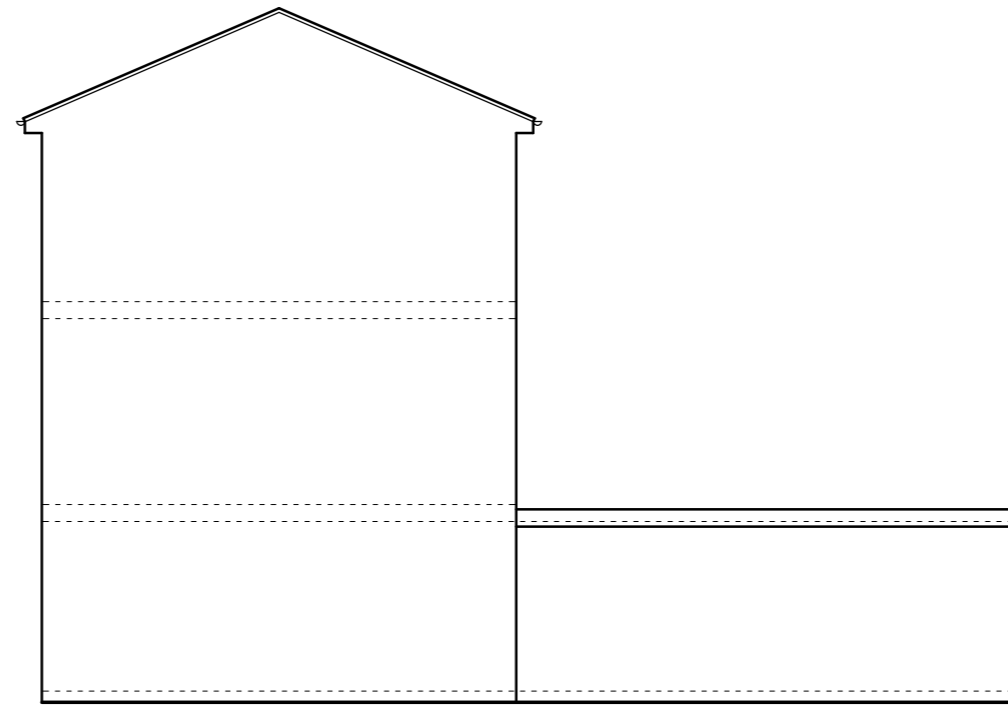


SIDE ELEVATION

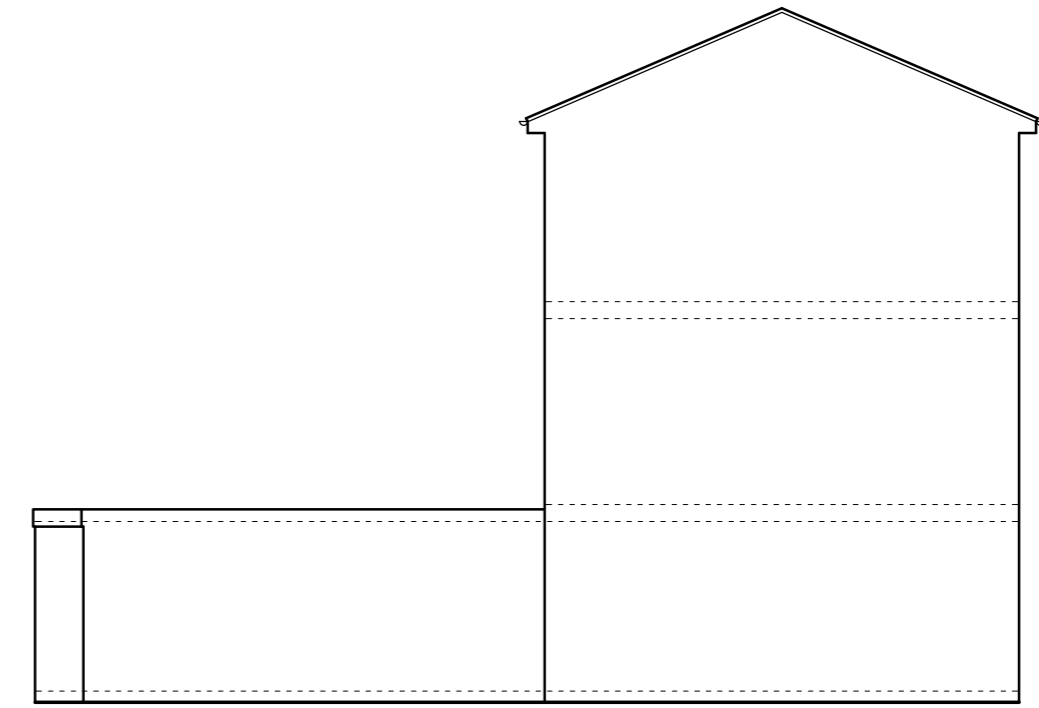


SIDE ELEVATION

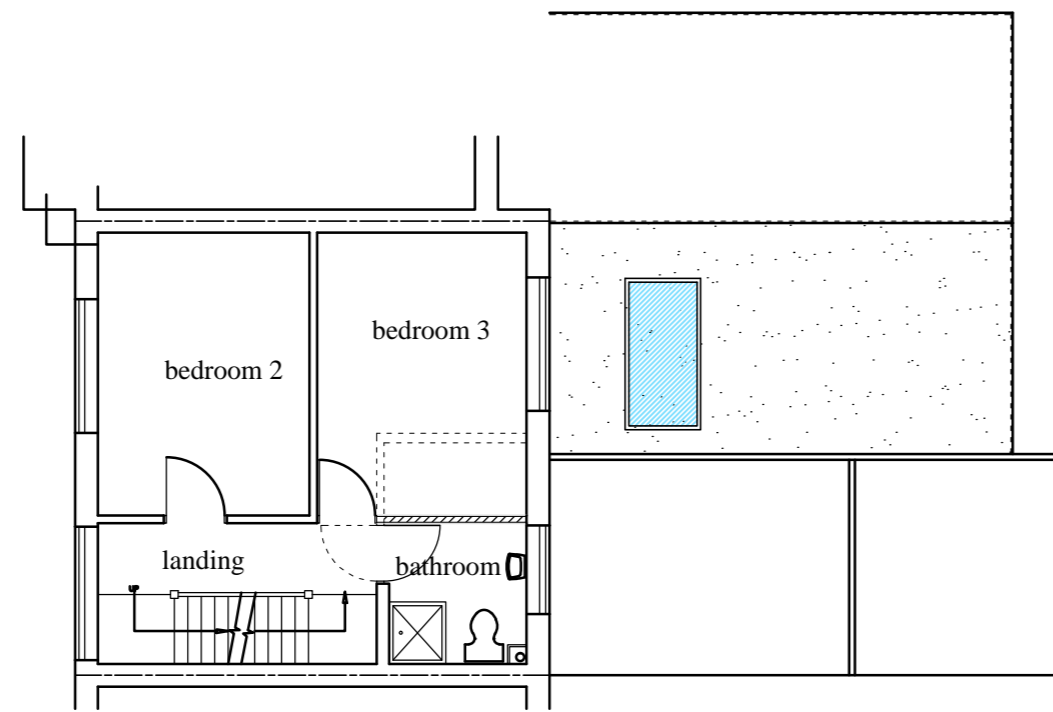 

FIRST FLOOR PLAN

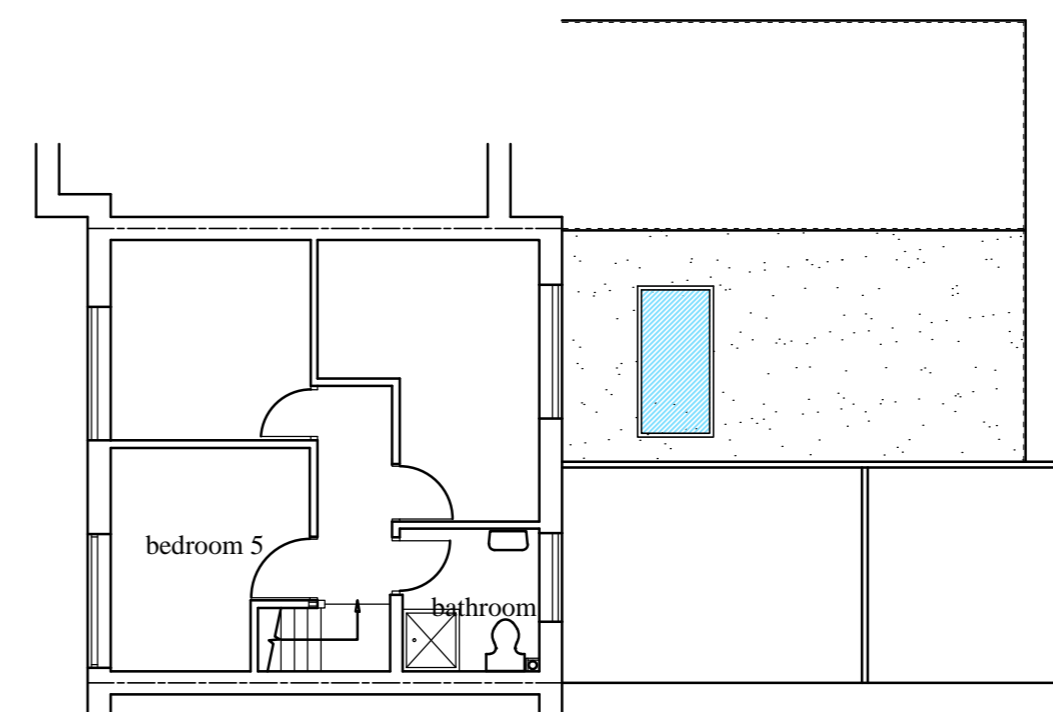

SECOND FLOOR PLAN

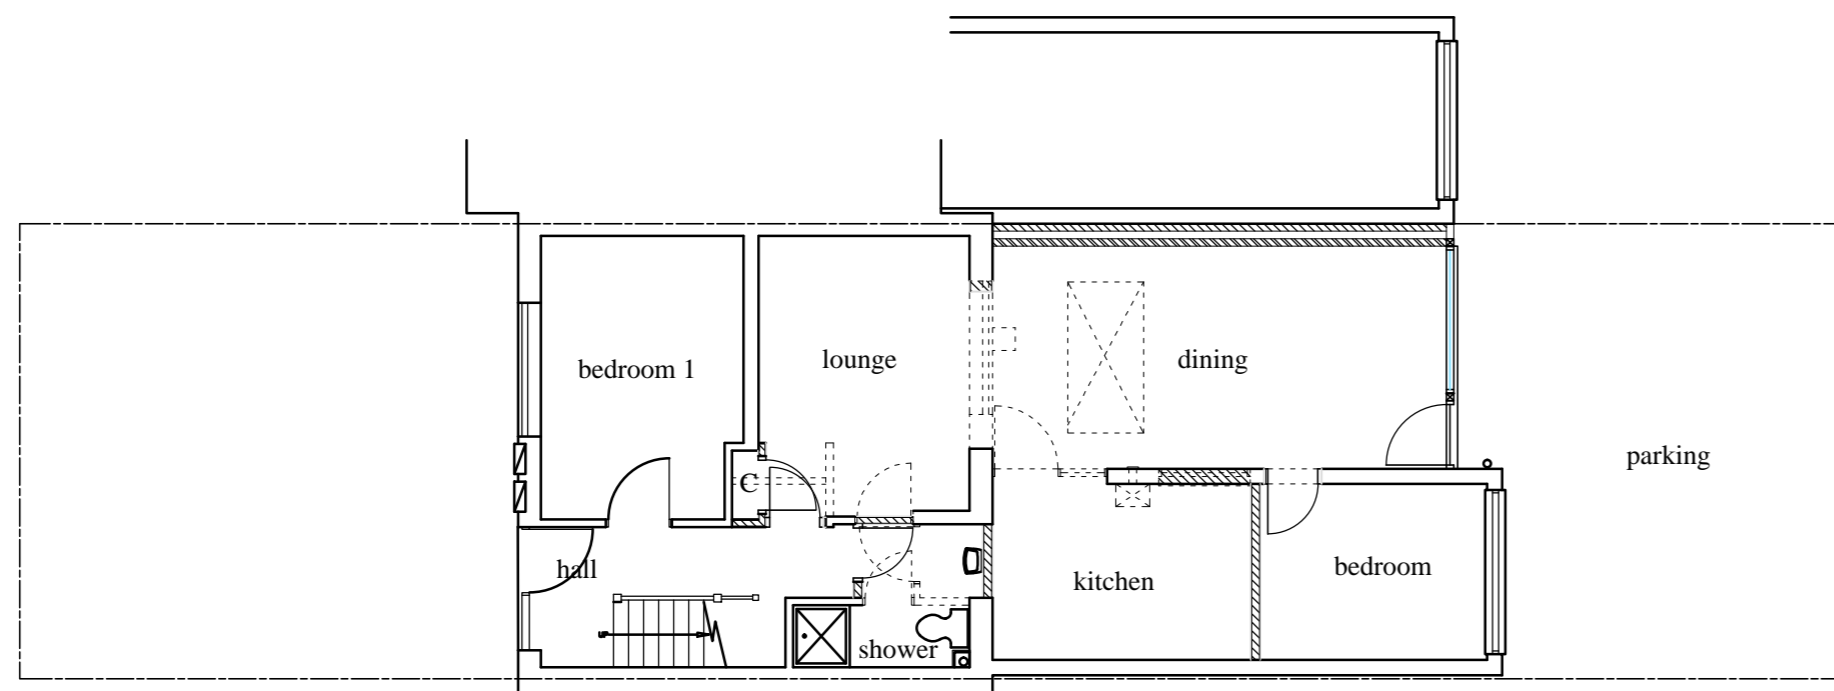

GROUND FLOOR PLAN



THIS DRAWING PRINTED ON A2 SIZE PAPER



HOME EXTENSION DESIGNS  
 60 BRIDGE ROAD EAST  
 WELWYN GARDEN CITY  
 HERTS AL7 1JU  
 tel : 01707 393971  
 fax : 01707 393980  
 e:stuartc@hed.co.uk

Project:  
 8 COMET ROAD  
 HATFIELD

Drawing Title:  
 PLANS AND ELEVATIONS  
 AS PROPOSED

Drawn By: NIALL Scale: 1:100 Date: NOV 2016

Dwg Status: PLANNING Checked:

Drawing No: 4027-P01 Revision: B