



SIDE ELEVATION





REAR ELEVATION

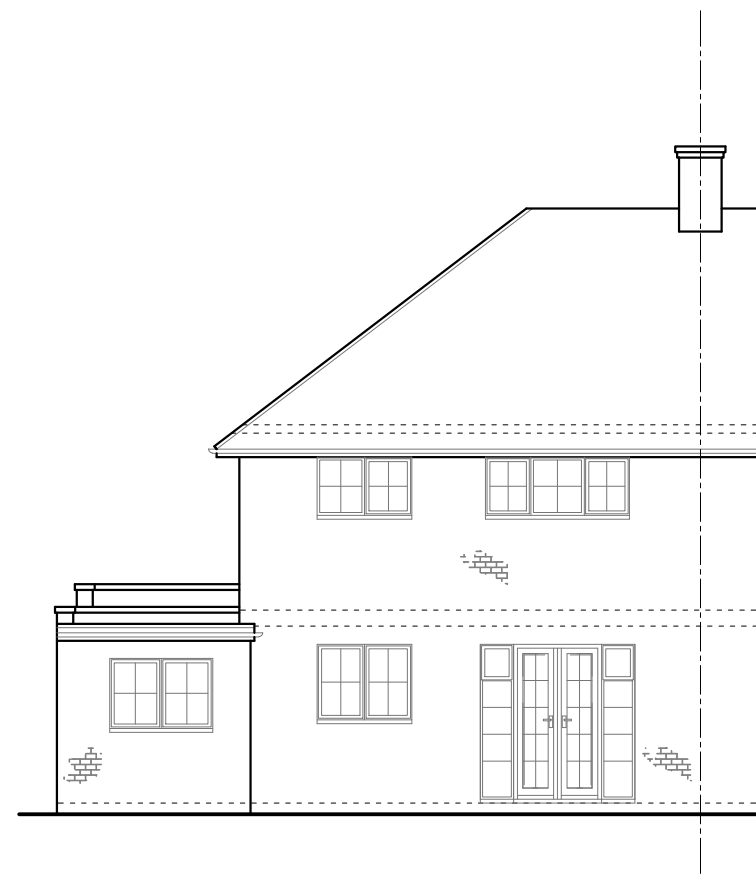


SIDE ELEVATION

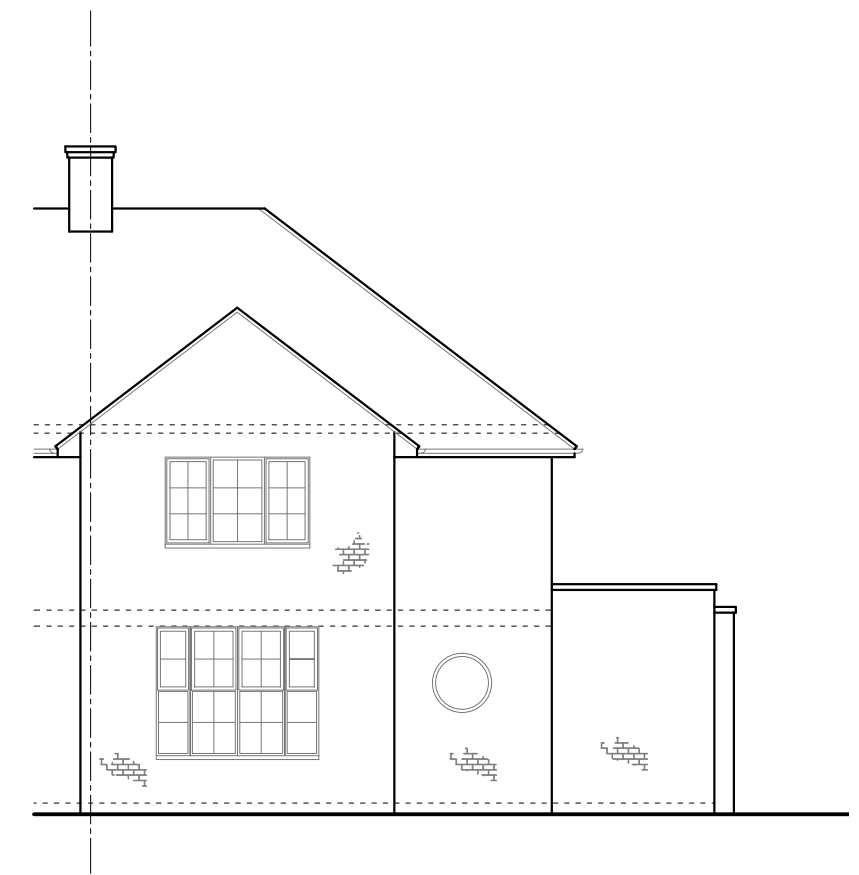


FRONT ELEVATION

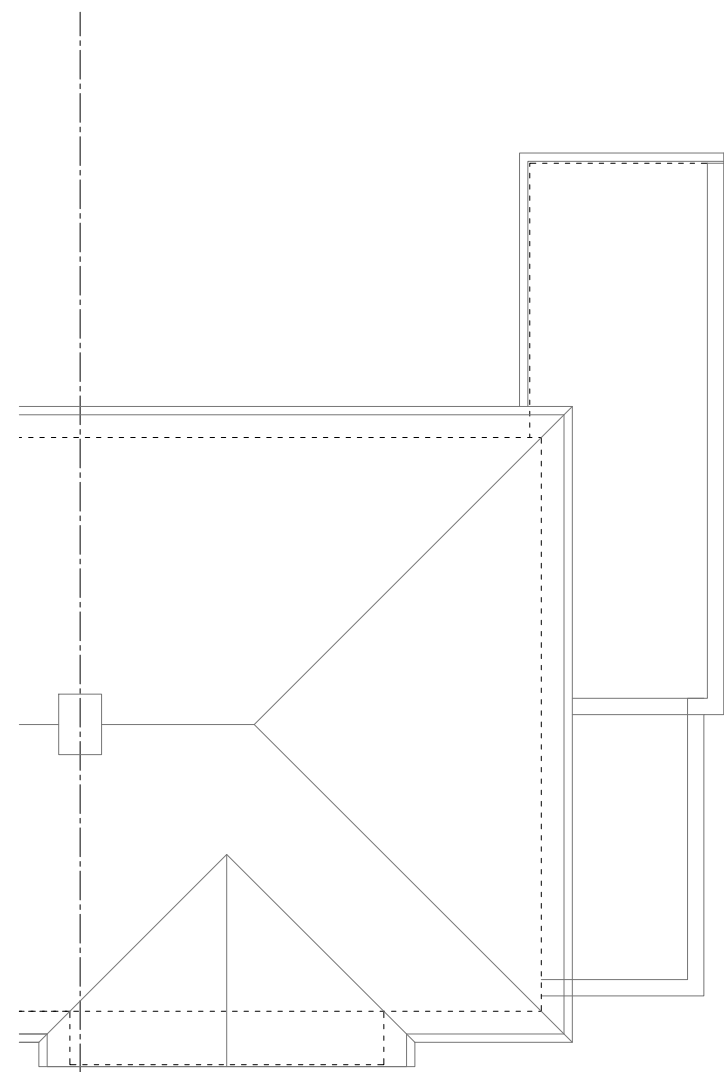 

ROOF PLAN

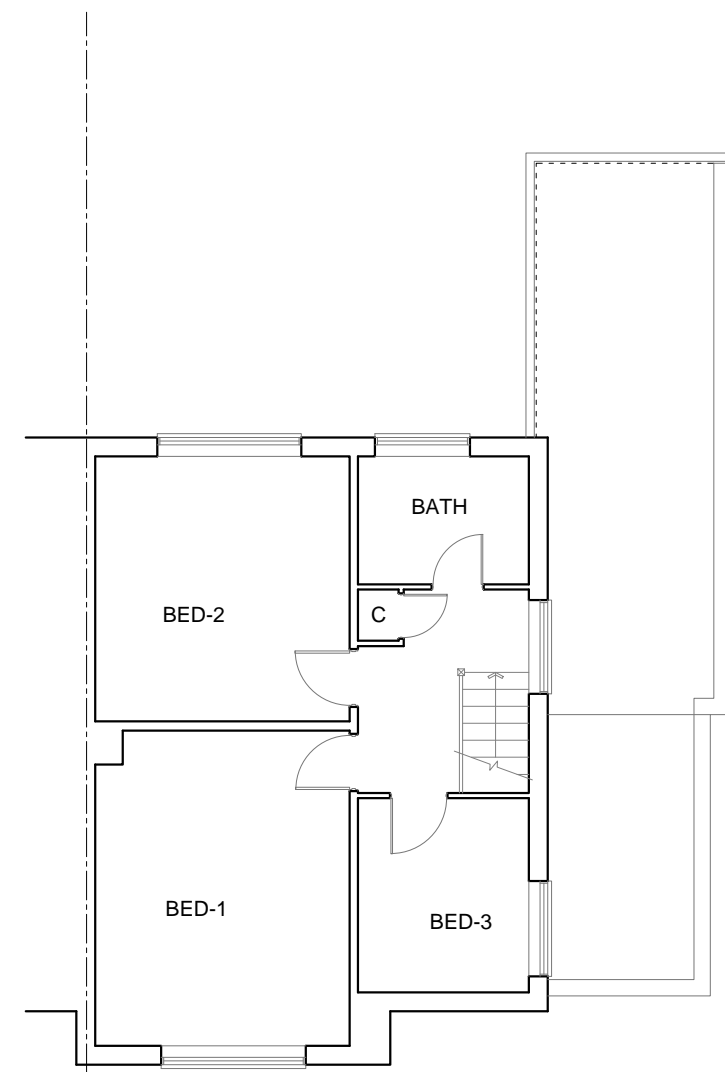

FIRST FLOOR PLAN

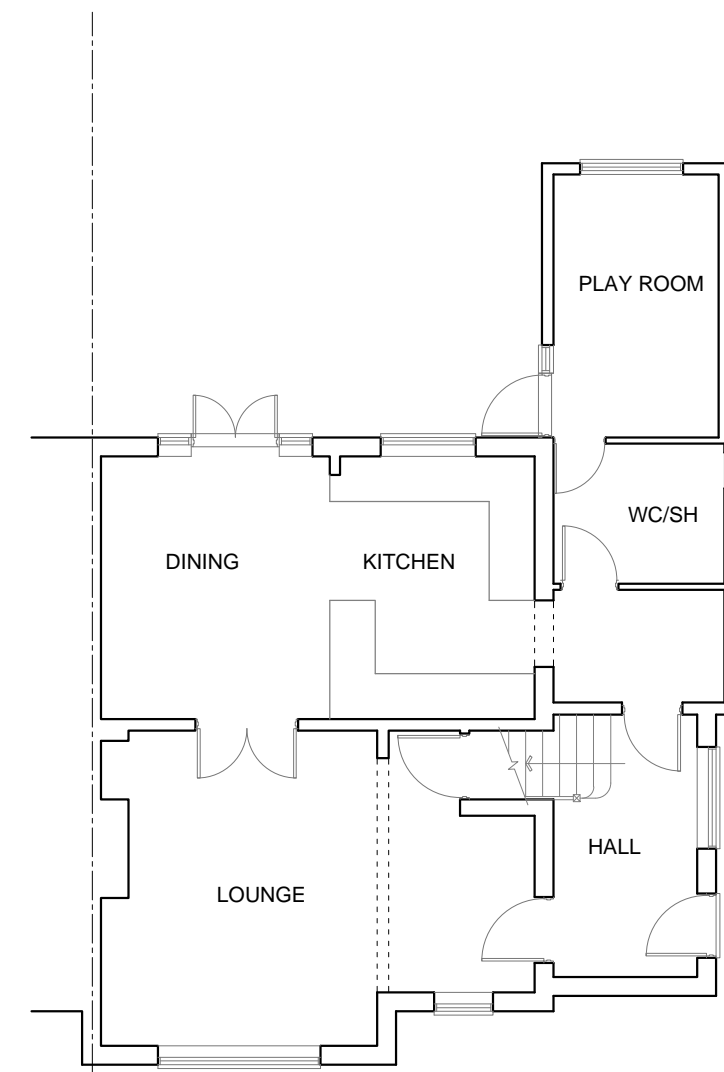

GROUND FLOOR PLAN



THIS DRAWING PRINTED ON A2 SIZE PAPER



**HOME EXTENSION DESIGNS**  
 60 BRIDGE ROAD EAST  
 WELWYN GARDEN CITY  
 HERTS AL7 1JU  
 tel : 01707 393971  
 fax : 01707 393980  
 e:stuartc@hed.co.uk

Project: 22 Stanborough Road,  
 Welwyn Garden City

Drawing Title: **PLANS AND ELEVATIONS  
 AS EXISTING**

Drawn By: ALI Scale: 1:100 Date: DEC 2016

Dwg Status: EXISTING Checked:

Drawing No: 4046-E01 Revision: