



SIDE ELEVATION

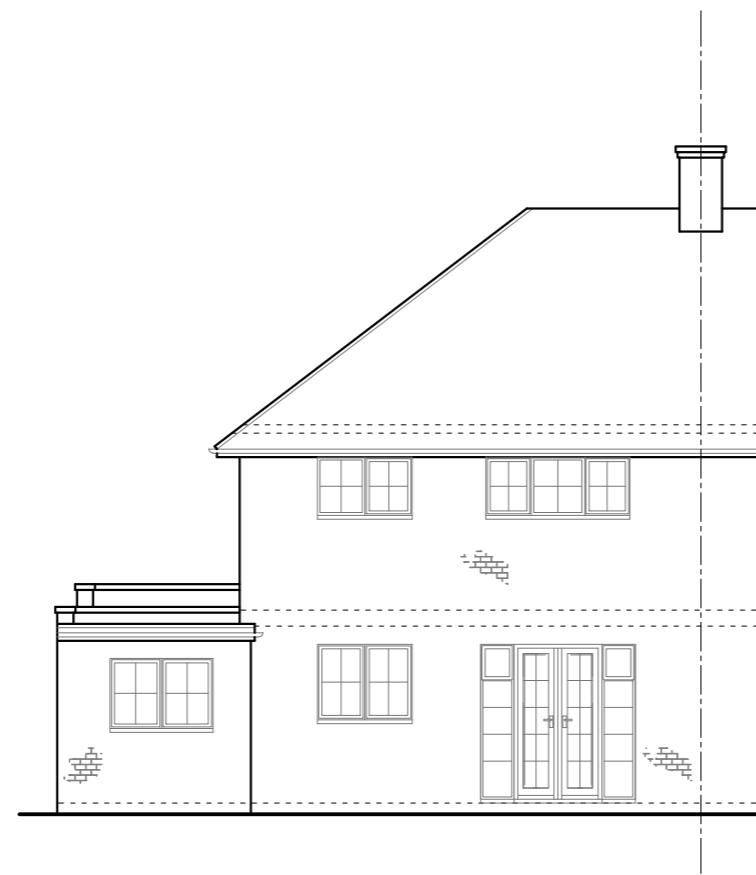



REAR ELEVATION




SIDE ELEVATION

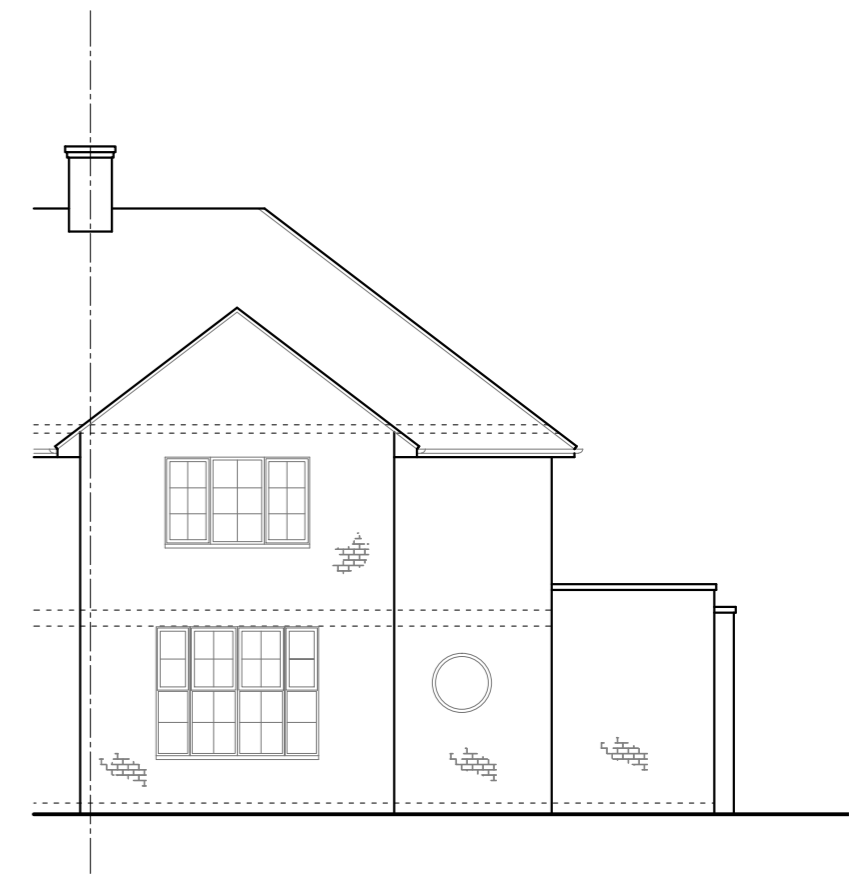


FRONT ELEVATION

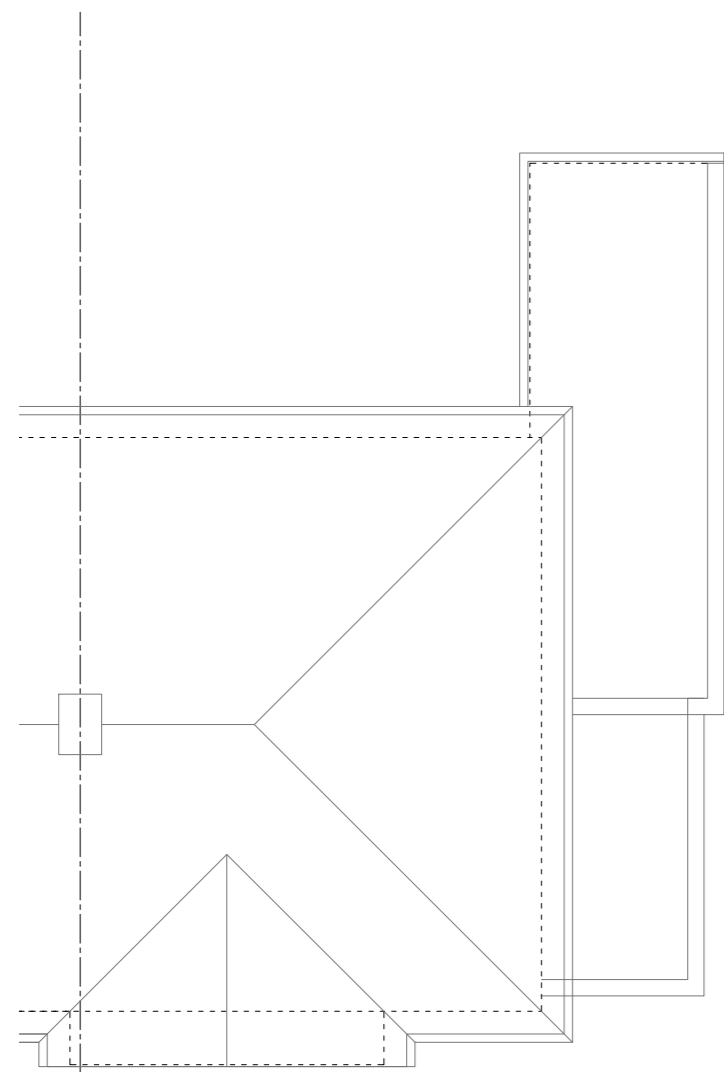 

ROOF PLAN

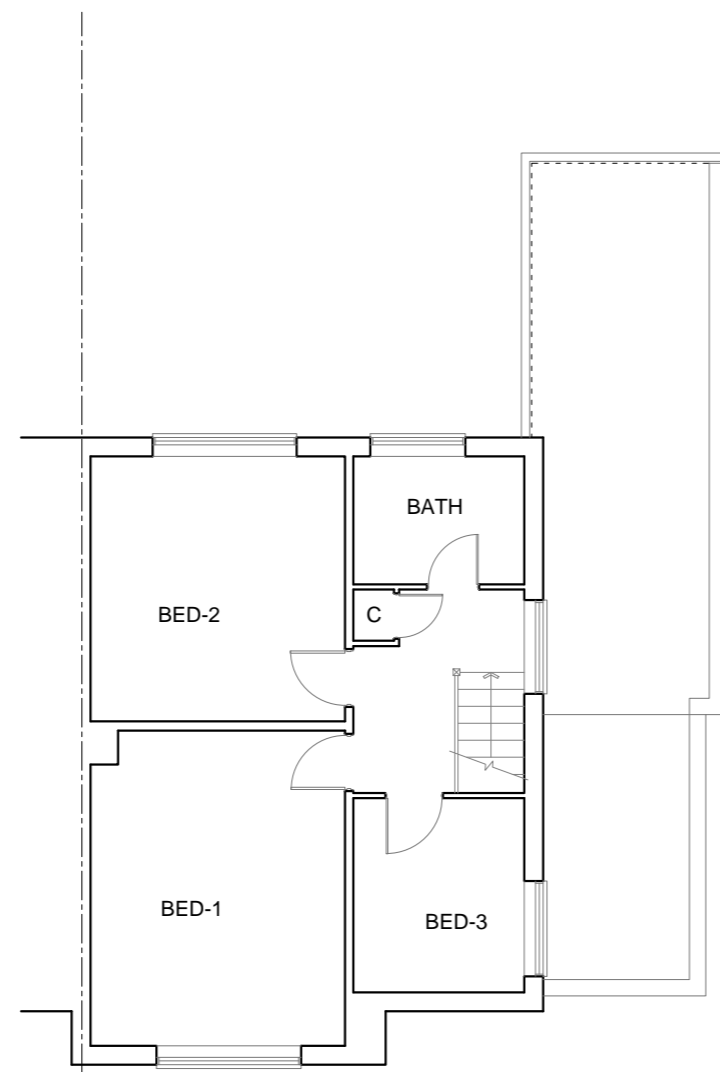

FIRST FLOOR PLAN

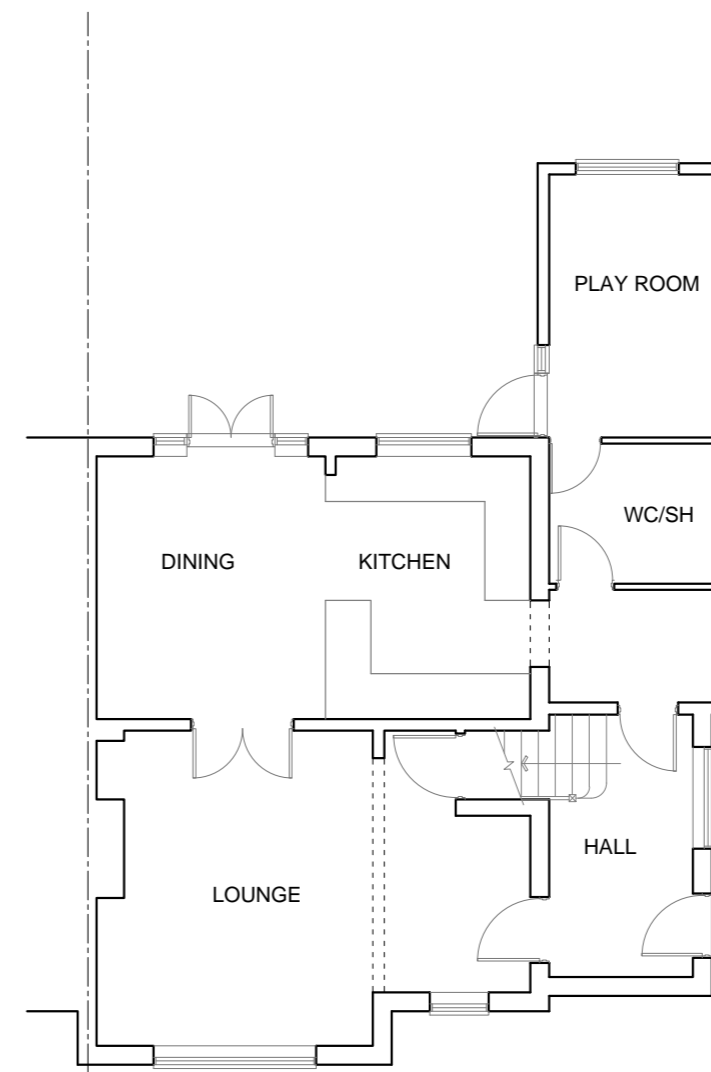

GROUND FLOOR PLAN



THIS DRAWING PRINTED ON A2 SIZE PAPER



HOME EXTENSION DESIGNS
 60 BRIDGE ROAD EAST
 WELWYN GARDEN CITY
 HERTS AL7 1JU
 tel : 01707 393971
 fax : 01707 393980
 e:stuartc@hed.co.uk

Project: 22 Stanborough Road,
 Welwyn Garden City

Drawing Title: **PLANS AND ELEVATIONS
 AS EXISTING**

Drawn By: ALI Scale: 1:100 Date: DEC 2016

Dwg Status: EXISTING Checked:

Drawing No: 4046-E01 Revision: