




SIDE ELEVATION

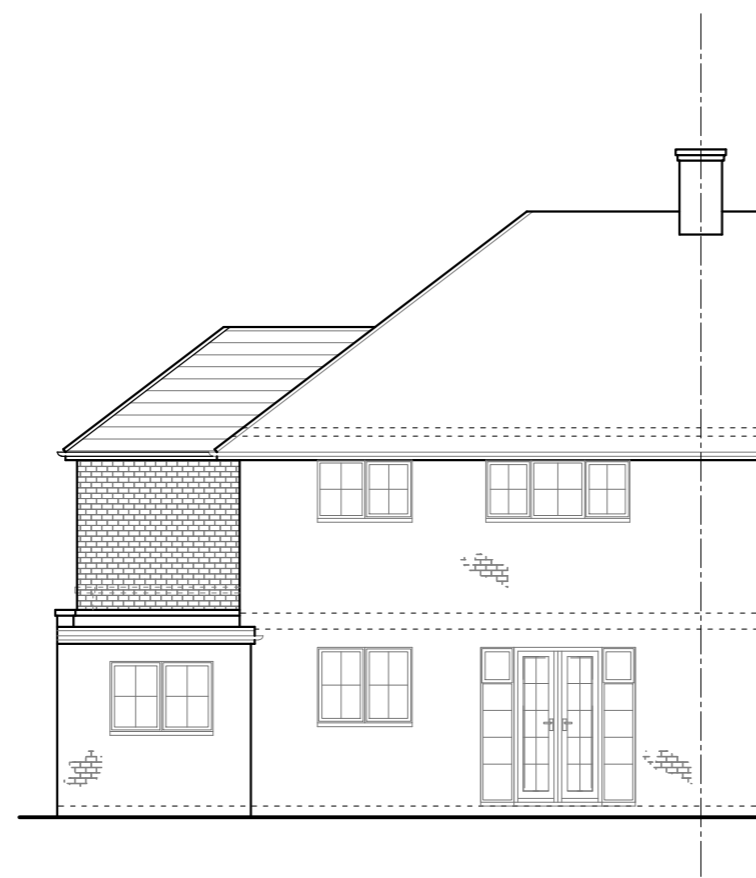



REAR ELEVATION

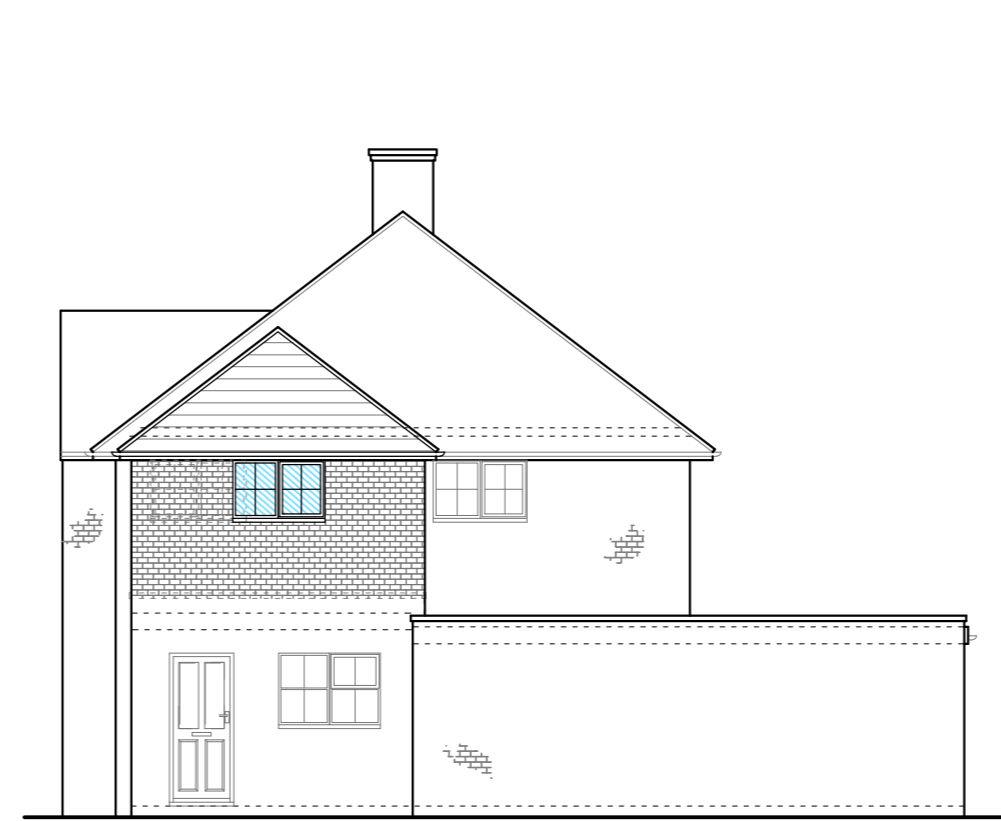


SIDE ELEVATION

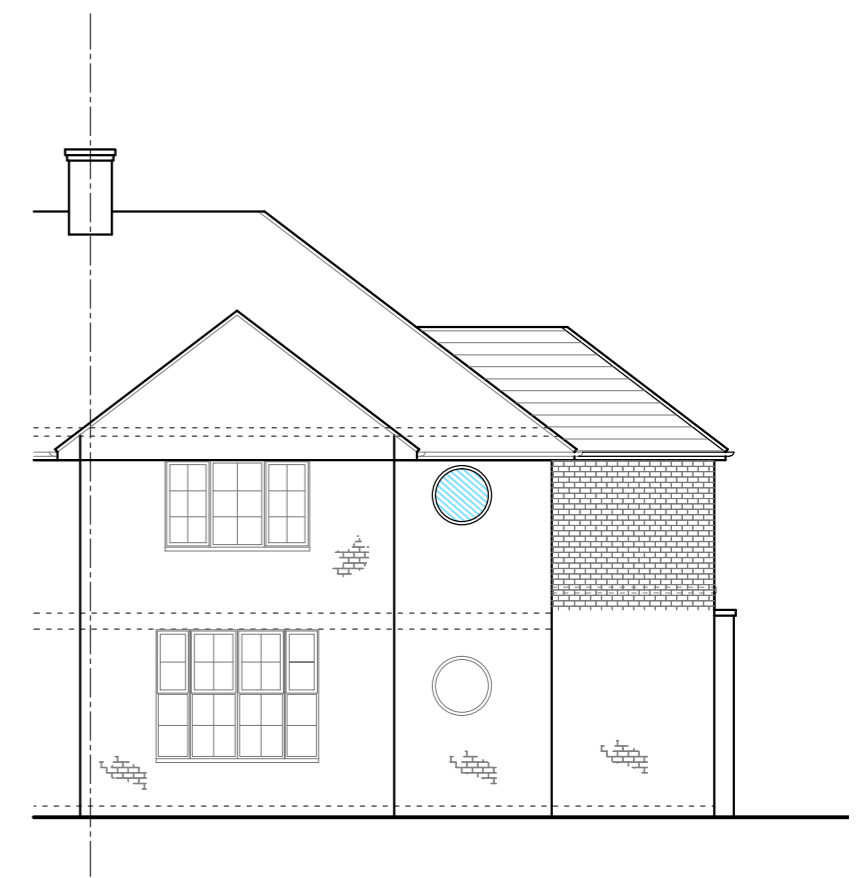


FRONT ELEVATION

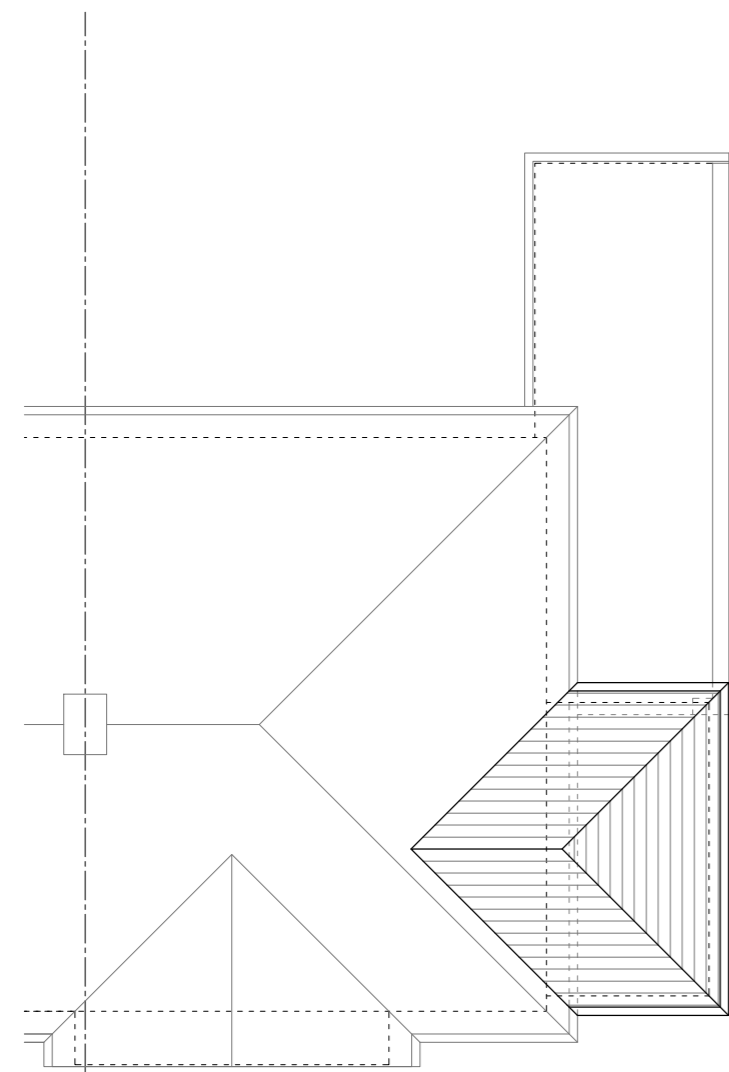 


ROOF PLAN

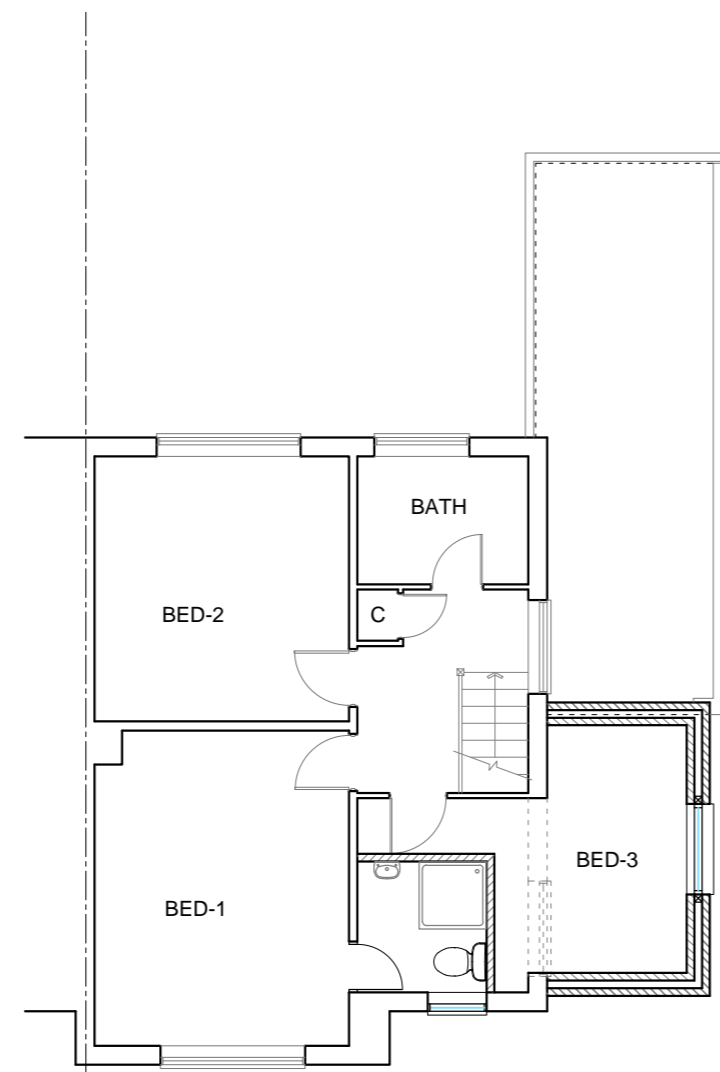

FIRST FLOOR PLAN

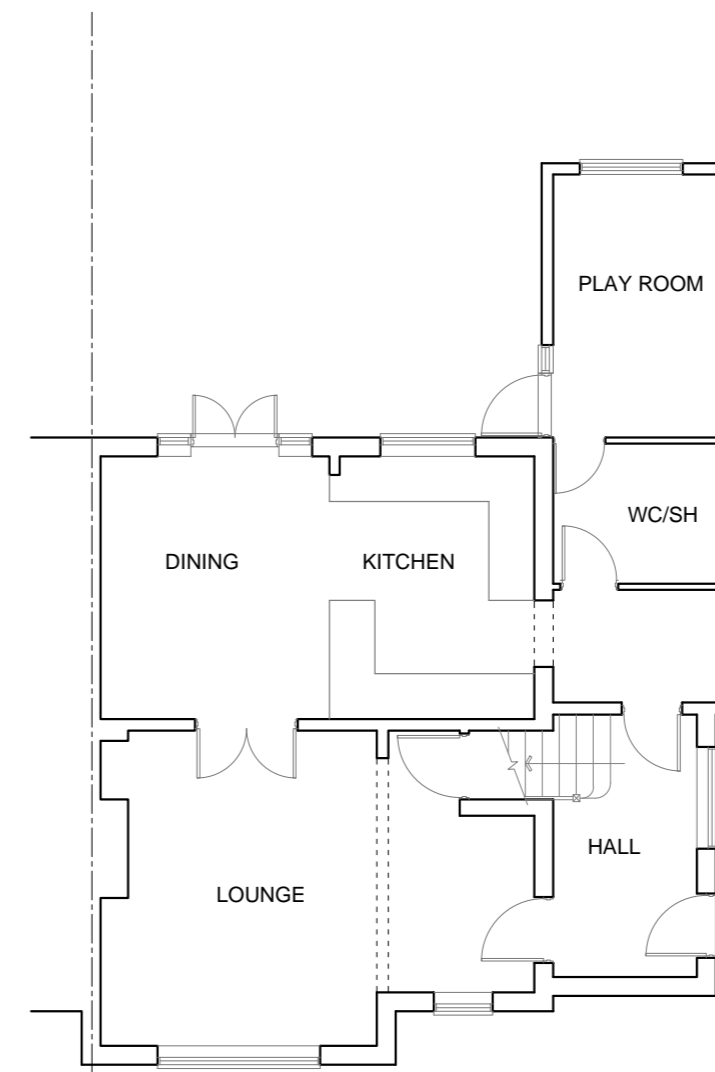

GROUND FLOOR PLAN

 

THIS DRAWING PRINTED ON A2 SIZE PAPER



HOME EXTENSION DESIGNS
 60 BRIDGE ROAD EAST
 WELWYN GARDEN CITY
 HERTS AL7 1JU
 tel : 01707 393971
 fax : 01707 393980
 e:stuartc@hed.co.uk

Project:
 22 Stanborough Road,
 Welwyn Garden City

Drawing Title:
 PLANS AND ELEVATIONS
 AS PROPOSED

Drawn By: ALI Scale: 1:100 Date: DEC 2016

Dwg Status: PLANNING Checked:

Drawing No: 4046-P01 Revision: