




SIDE ELEVATION

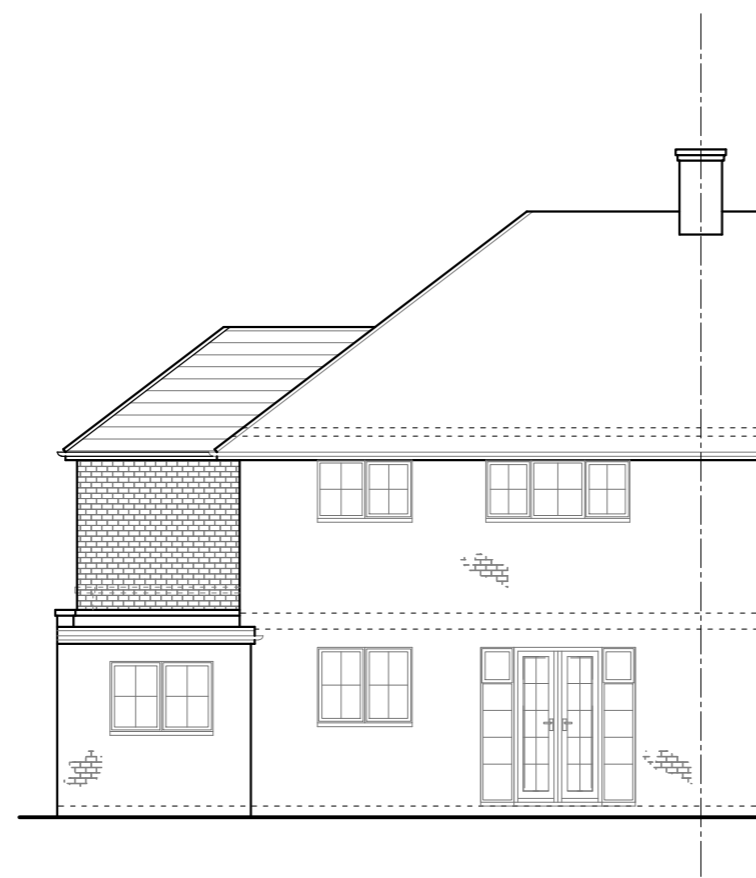



REAR ELEVATION

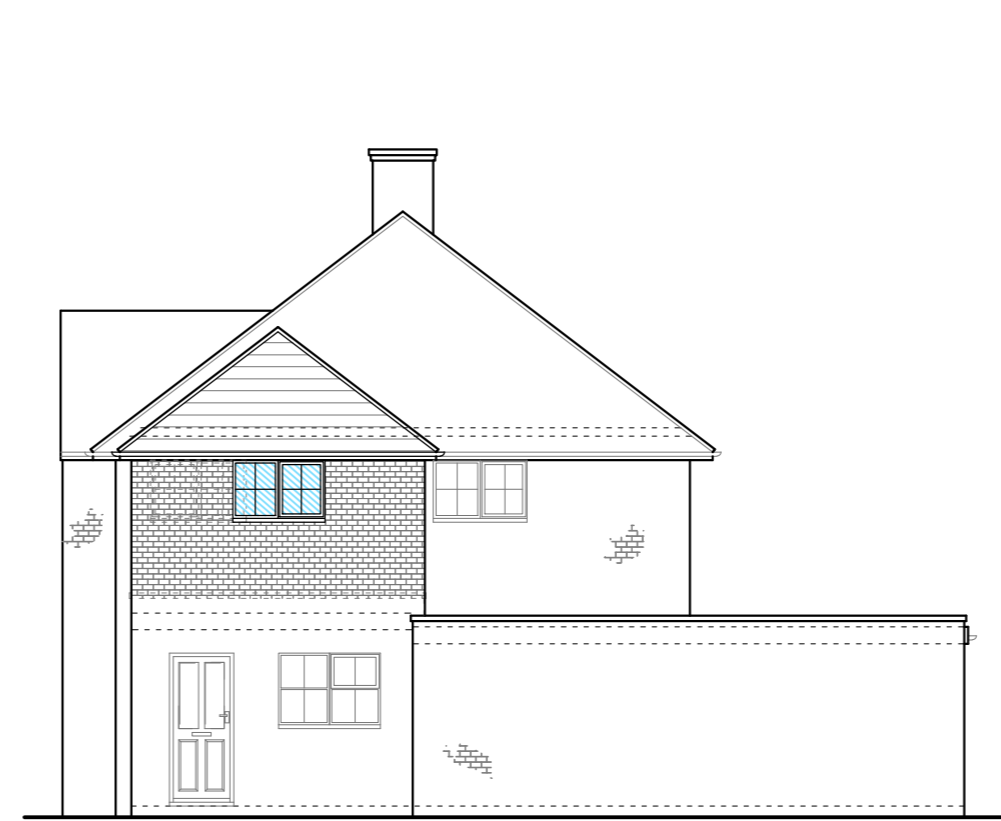


SIDE ELEVATION

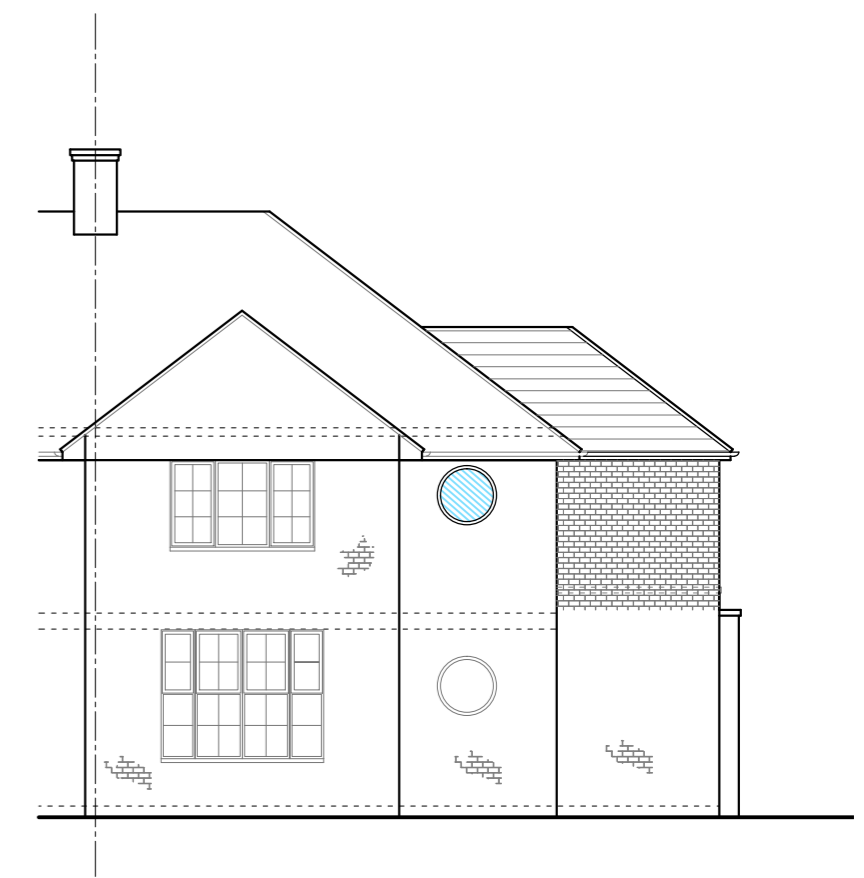


FRONT ELEVATION

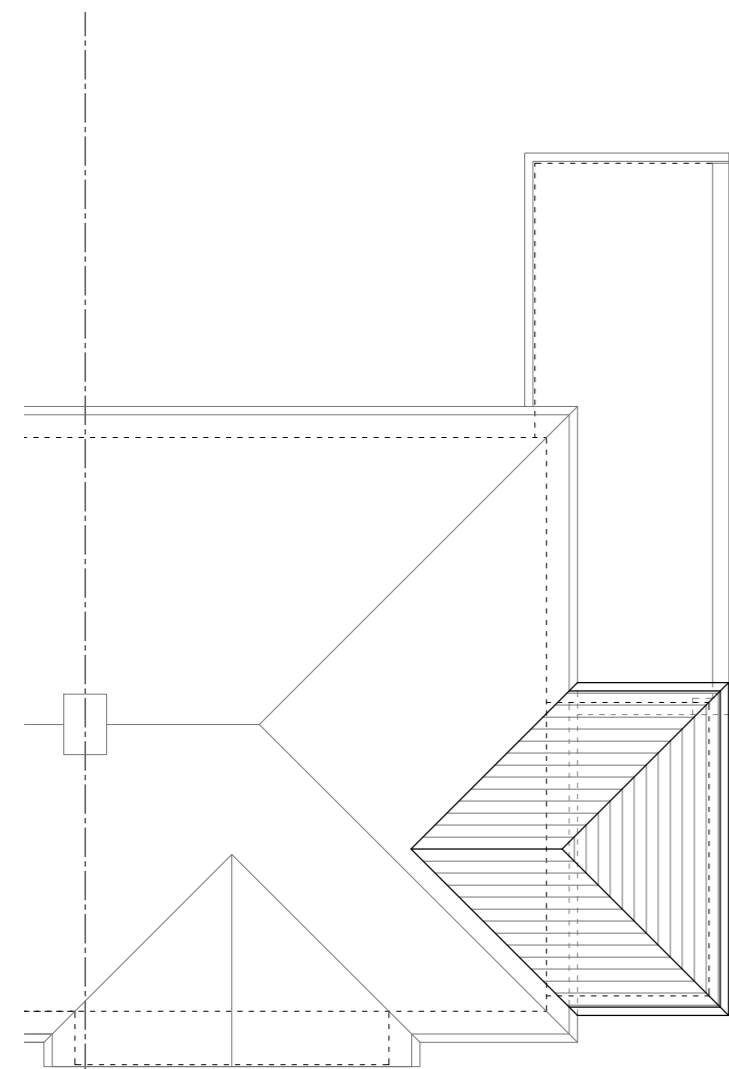 

ROOF PLAN

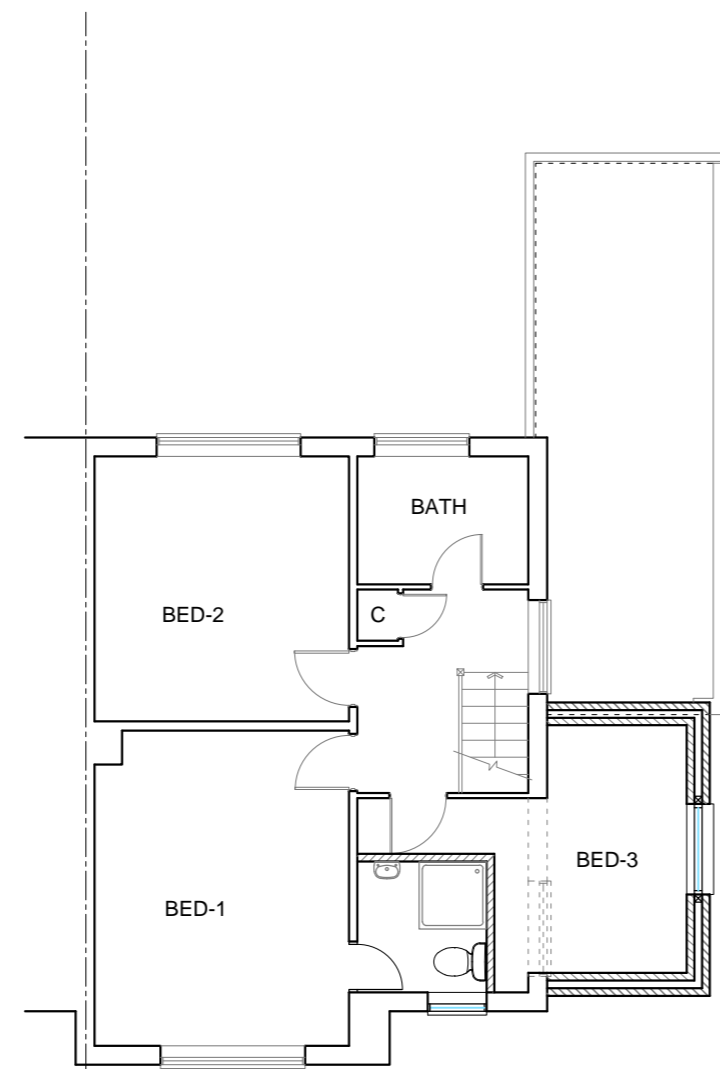

FIRST FLOOR PLAN

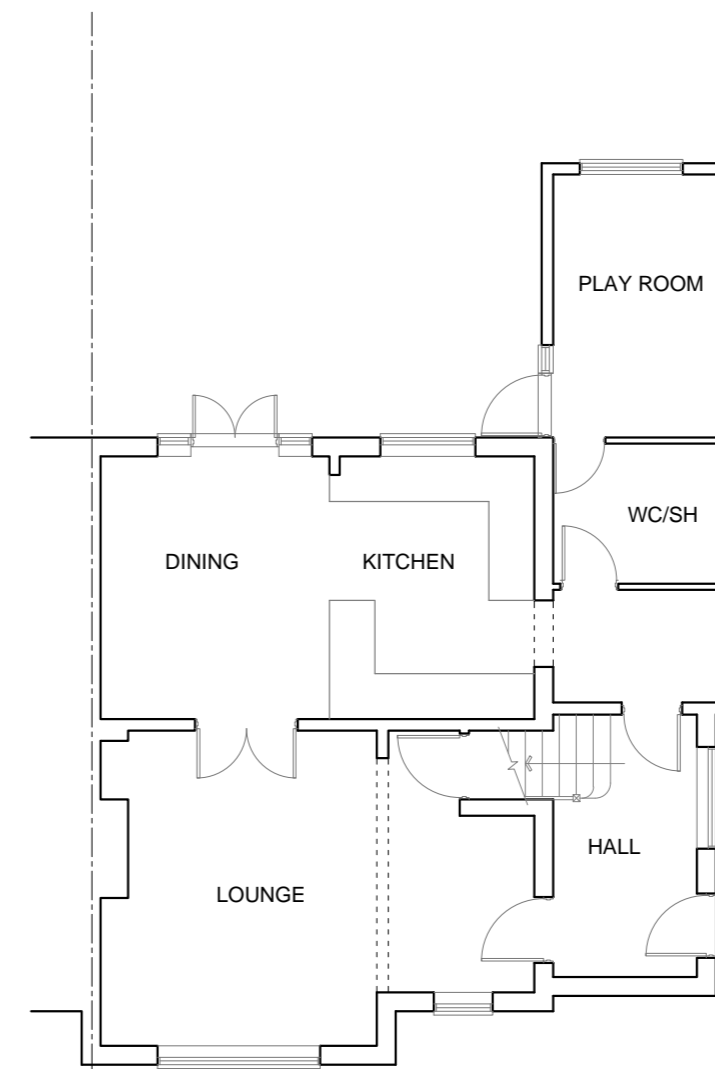

GROUND FLOOR PLAN



THIS DRAWING PRINTED ON A2 SIZE PAPER



HOME EXTENSION DESIGNS  
 60 BRIDGE ROAD EAST  
 WELWYN GARDEN CITY  
 HERTS AL7 1JU  
 tel : 01707 393971  
 fax : 01707 393980  
 e:stuartc@hed.co.uk

Project: 22 Stanborough Road,  
 Welwyn Garden City

Drawing Title: PLANS AND ELEVATIONS  
 AS PROPOSED

Drawn By: ALI Scale: 1:100 Date: DEC 2016

Dwg Status: PLANNING Checked:

Drawing No: 4046-P01 Revision: