



SIDE ELEVATION

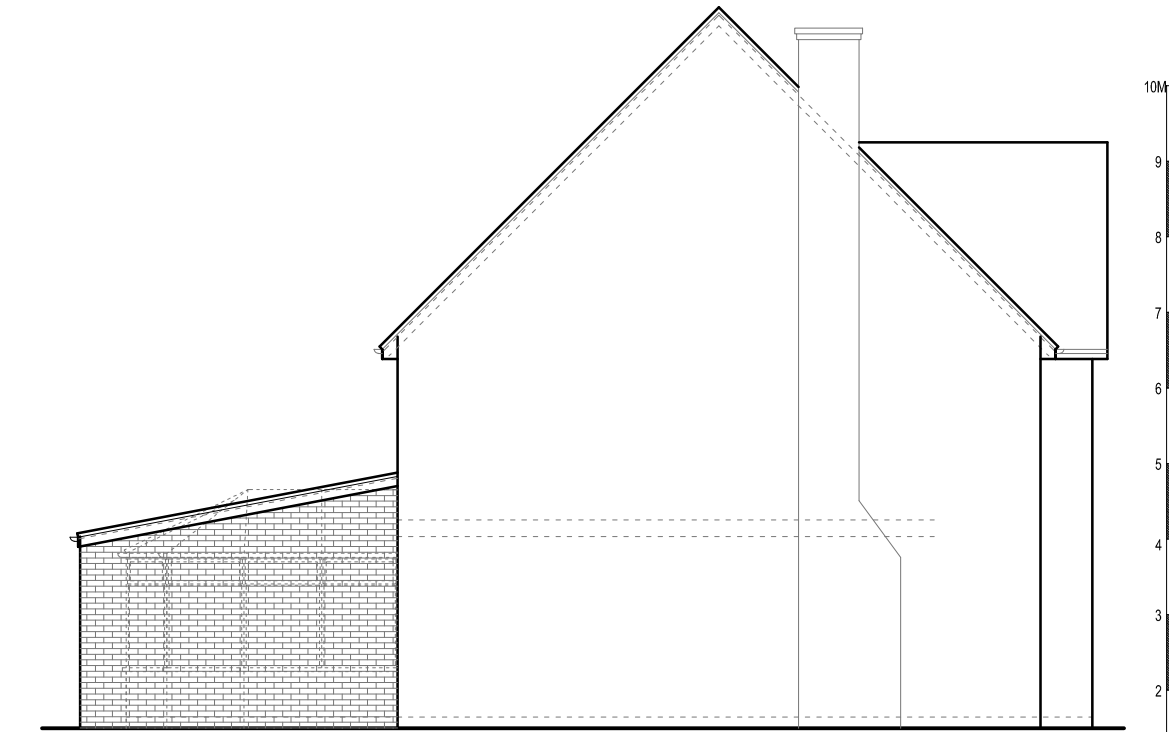


REAR ELEVATION



SIDE ELEVATION

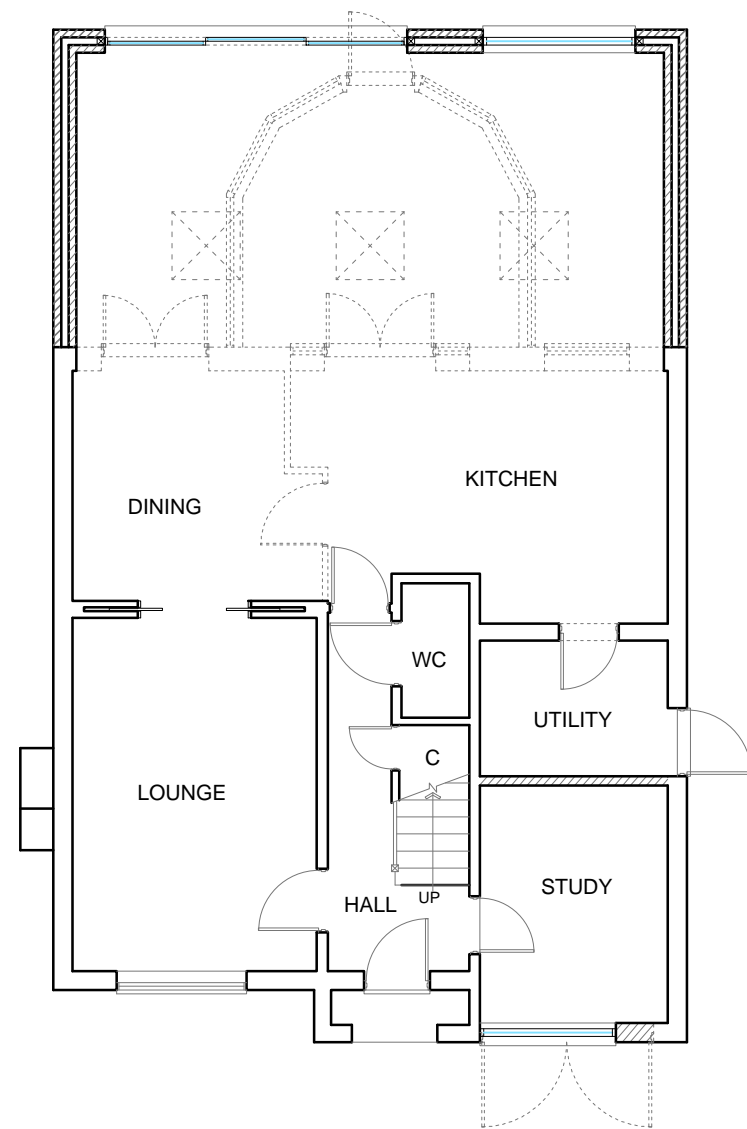

GROUND FLOOR PLAN

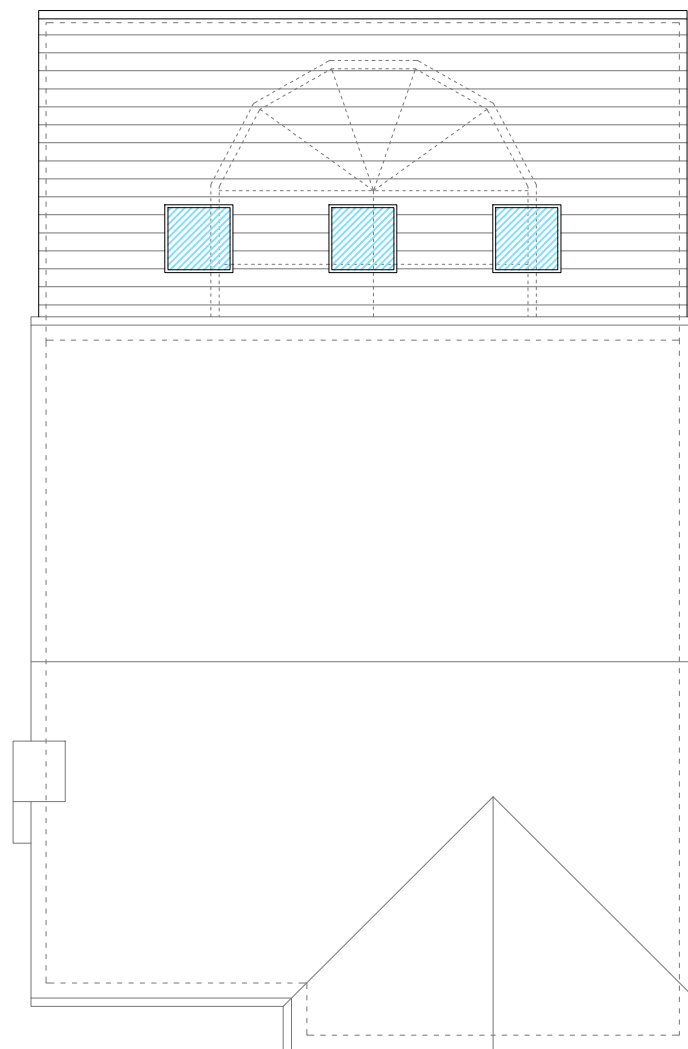

ROOF PLAN

THIS DRAWING PRINTED ON A2 SIZE PAPER



HOME EXTENSION DESIGNS
 60 BRIDGE ROAD EAST
 WELWYN GARDEN CITY
 HERTS AL7 1JU
 tel : 01707 393971
 fax : 01707 393980
 e:stuartc@hed.co.uk

Project: 36 Bluebell Way, Hatfield

Drawing Title: PLANS AND ELEVATIONS
 AS PROPOSED

Drawn By: ALI Scale: 1:100 Date: July 2017

Dwg Status: PLANNING Checked:

Drawing No: 4204-P01 Revision: A

