




PART SIDE ELEVATION

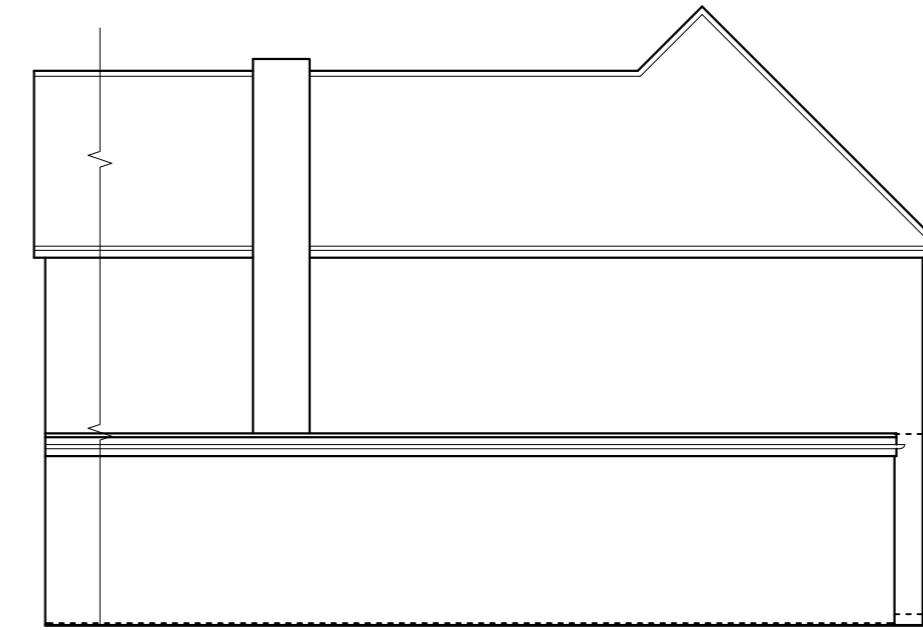


REAR ELEVATION



PART SIDE ELEVATION

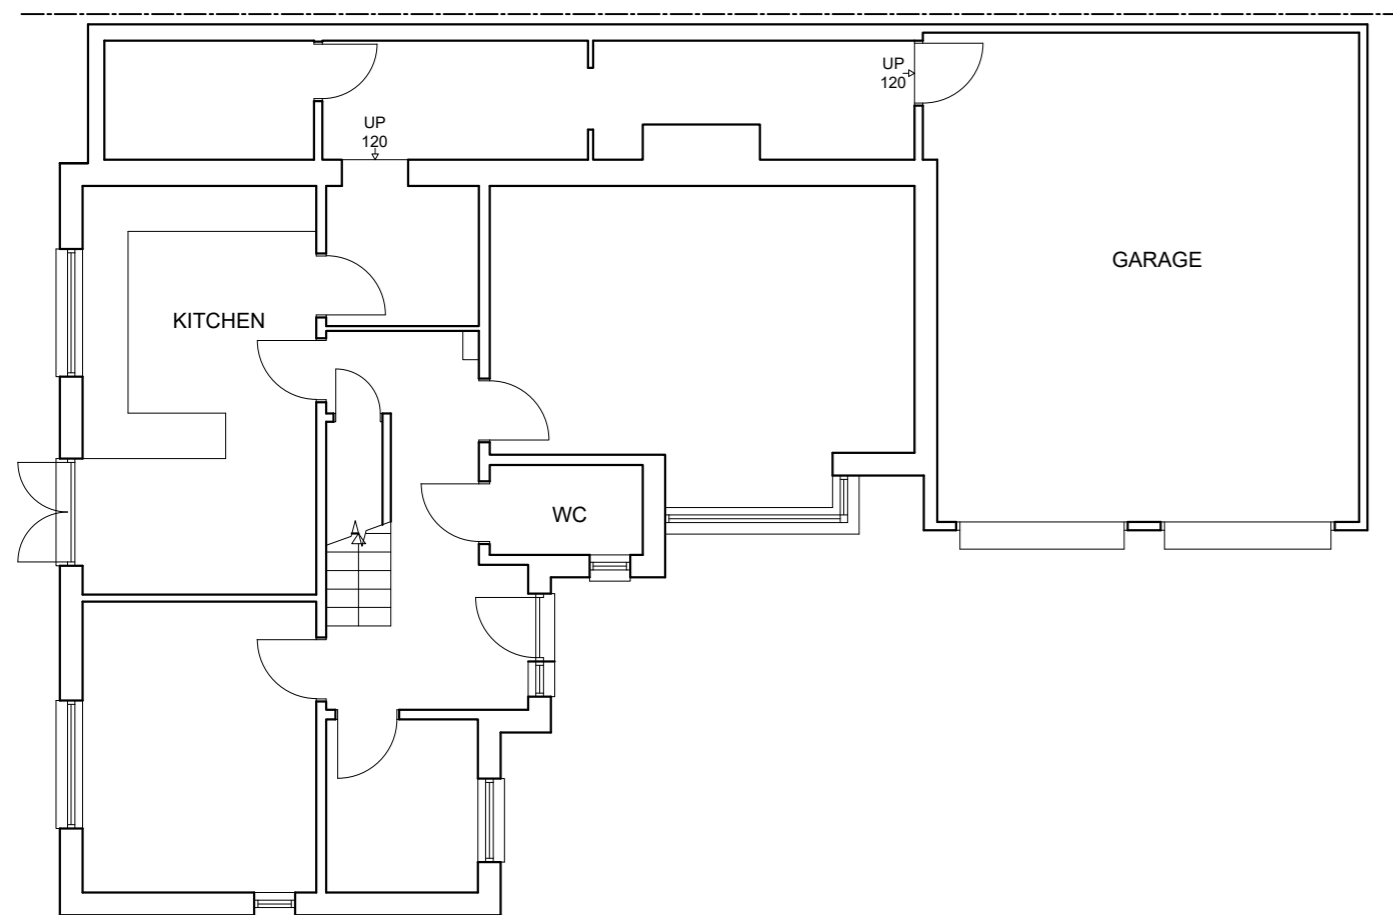 

GROUND FLOOR PLAN

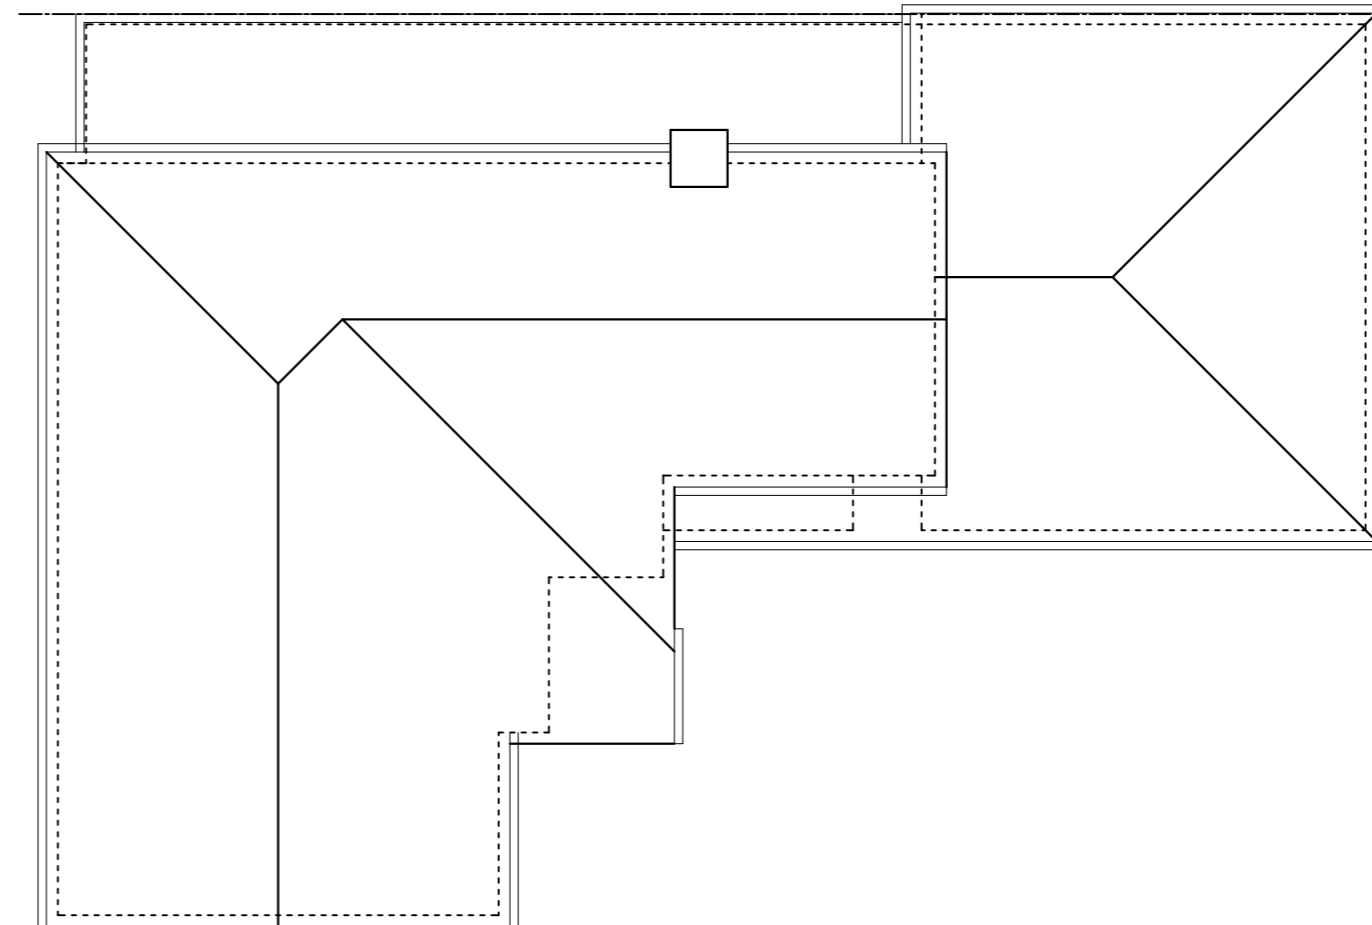

PART ROOF PLAN

THIS DRAWING PRINTED ON A2 SIZE PAPER



HOME EXTENSION DESIGNS
 60 BRIDGE ROAD EAST
 WELWYN GARDEN CITY
 HERTS AL7 1JU
 tel : 01707 393971
 fax : 01707 393980
 e:stuartc@hed.co.uk

Project: 20 Bluebell Way,
 Hatfield

Drawing Title: PLANS AND ELEVATIONS
 AS EXISTING

Drawn By: NIALL Scale: 1:100 Date: Aug 2017

Dwg Status: EXISTING Checked:

Drawing No: 4232-E01 Revision:

