




PART SIDE ELEVATION

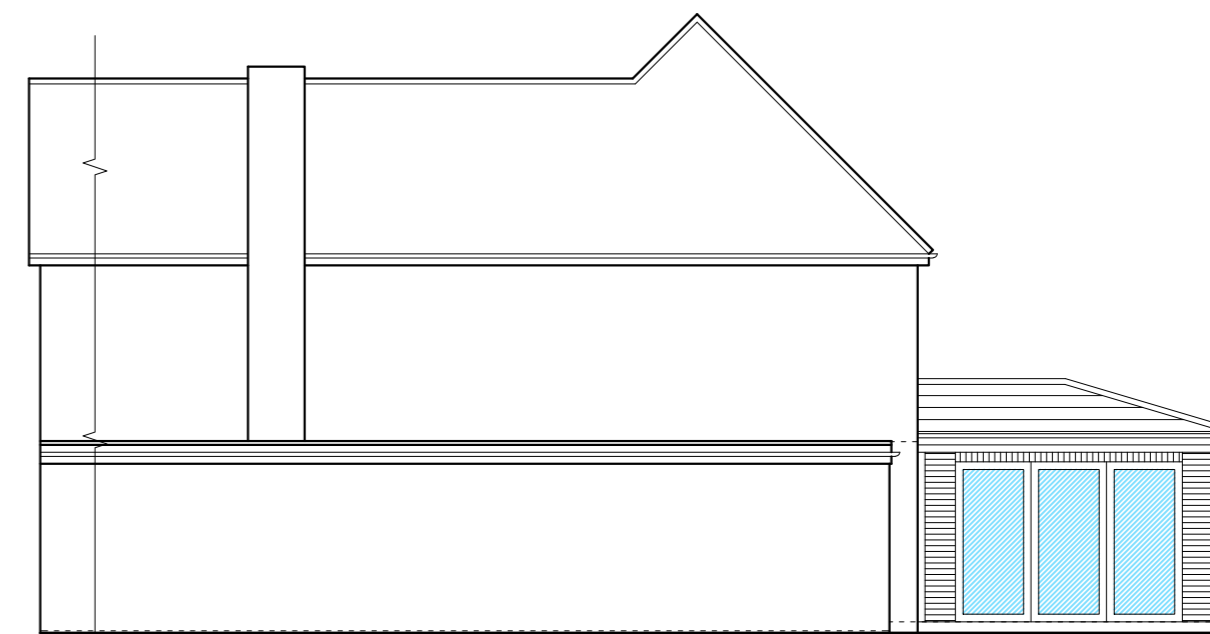


REAR ELEVATION



PART SIDE ELEVATION

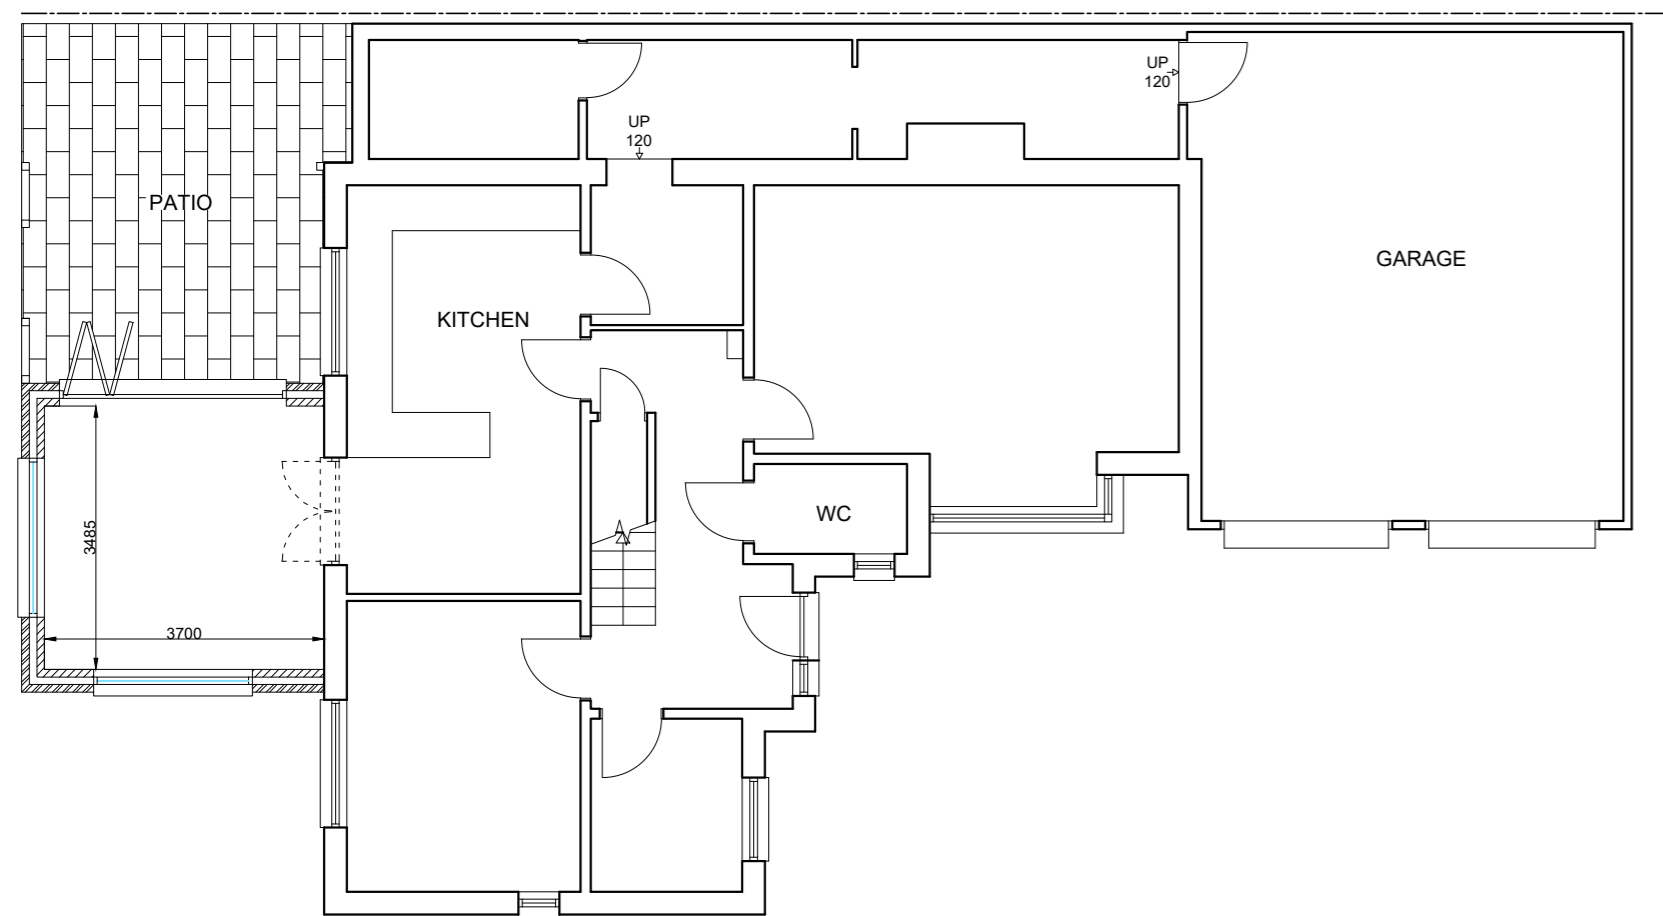 

GROUND FLOOR PLAN

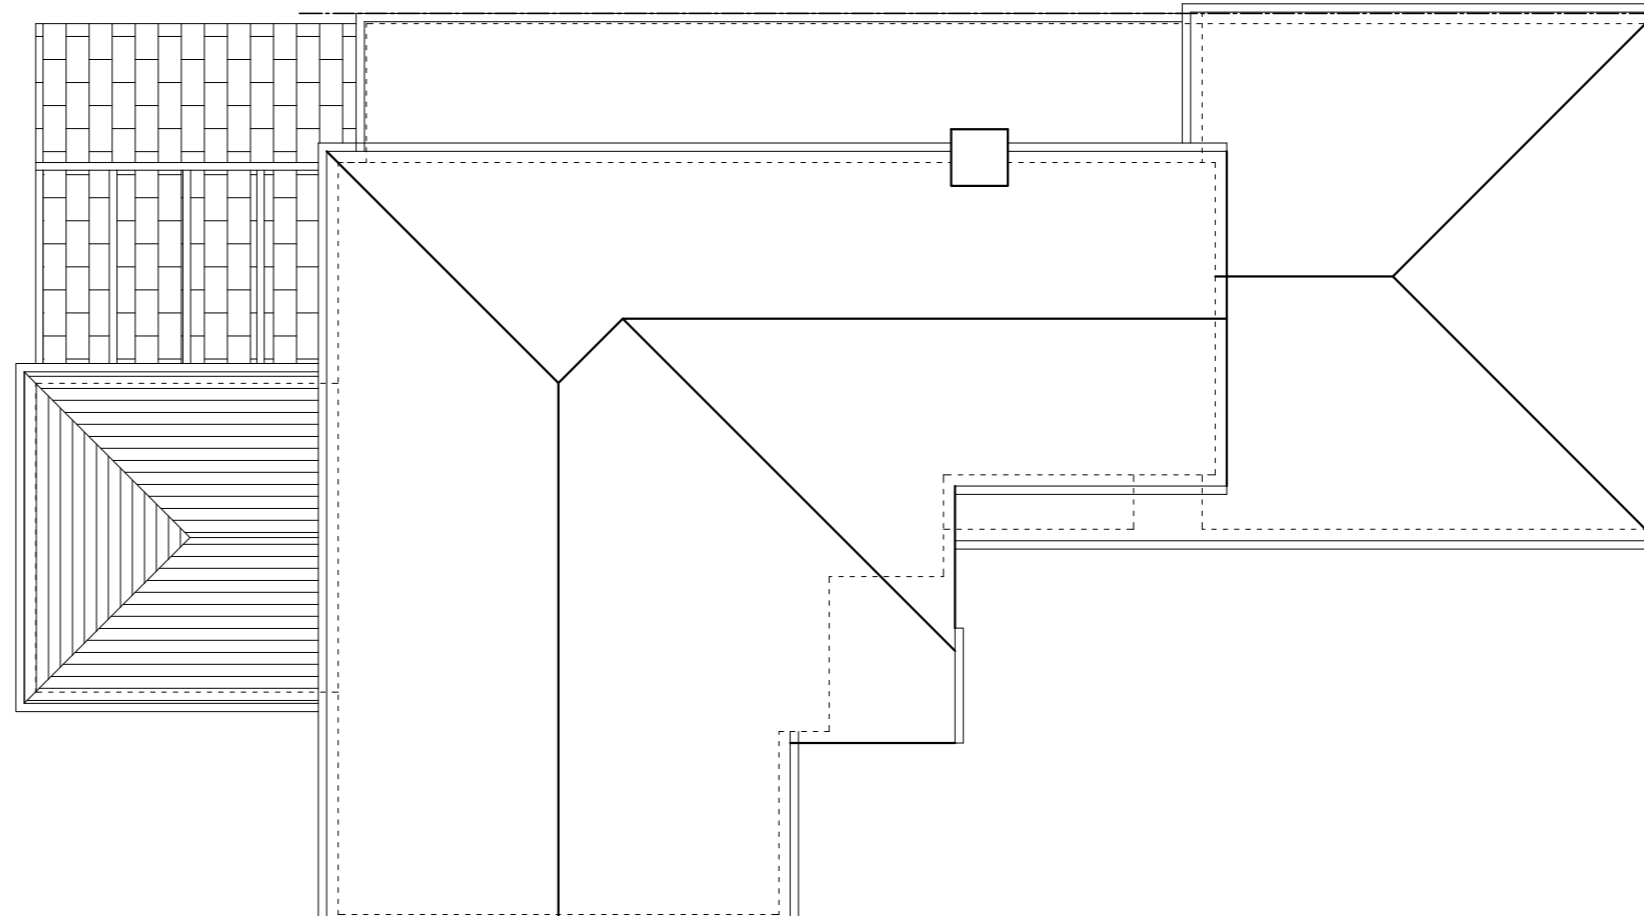

PART ROOF PLAN

THIS DRAWING PRINTED ON A2 SIZE PAPER

\\Admin-reception\I\LOGO copy.jpg

HOME EXTENSION DESIGNS
 60 BRIDGE ROAD EAST
 WELWYN GARDEN CITY
 HERTS AL7 1JU
 tel : 01707 393971
 fax : 01707 393980
 e:stuartc@hed.co.uk

Project:
 20 Bluebell Way,
 Hatfield

Drawing Title:
 PLANS AND ELEVATIONS
 AS PROPOSED

Drawn By: NIALL Scale: 1:100 Date: Aug 2017

Orig Status: PLANNING Checked:

Drawing No: 4232-P01 Revision:

