



0 5
SCALE BAR (M)

 

This drawing and CAD data therein is protected by copyright and must not be copied or reproduced without the written consent of DLG Architects LLP. ©
No dimensions are to be scaled from this drawing. Use figured dimensions only. All dimensions and sizes are to be checked on site and any discrepancies reported to the architect prior to initiation of any works.

PL

REV DESCRIPTION INITIALS/DATE

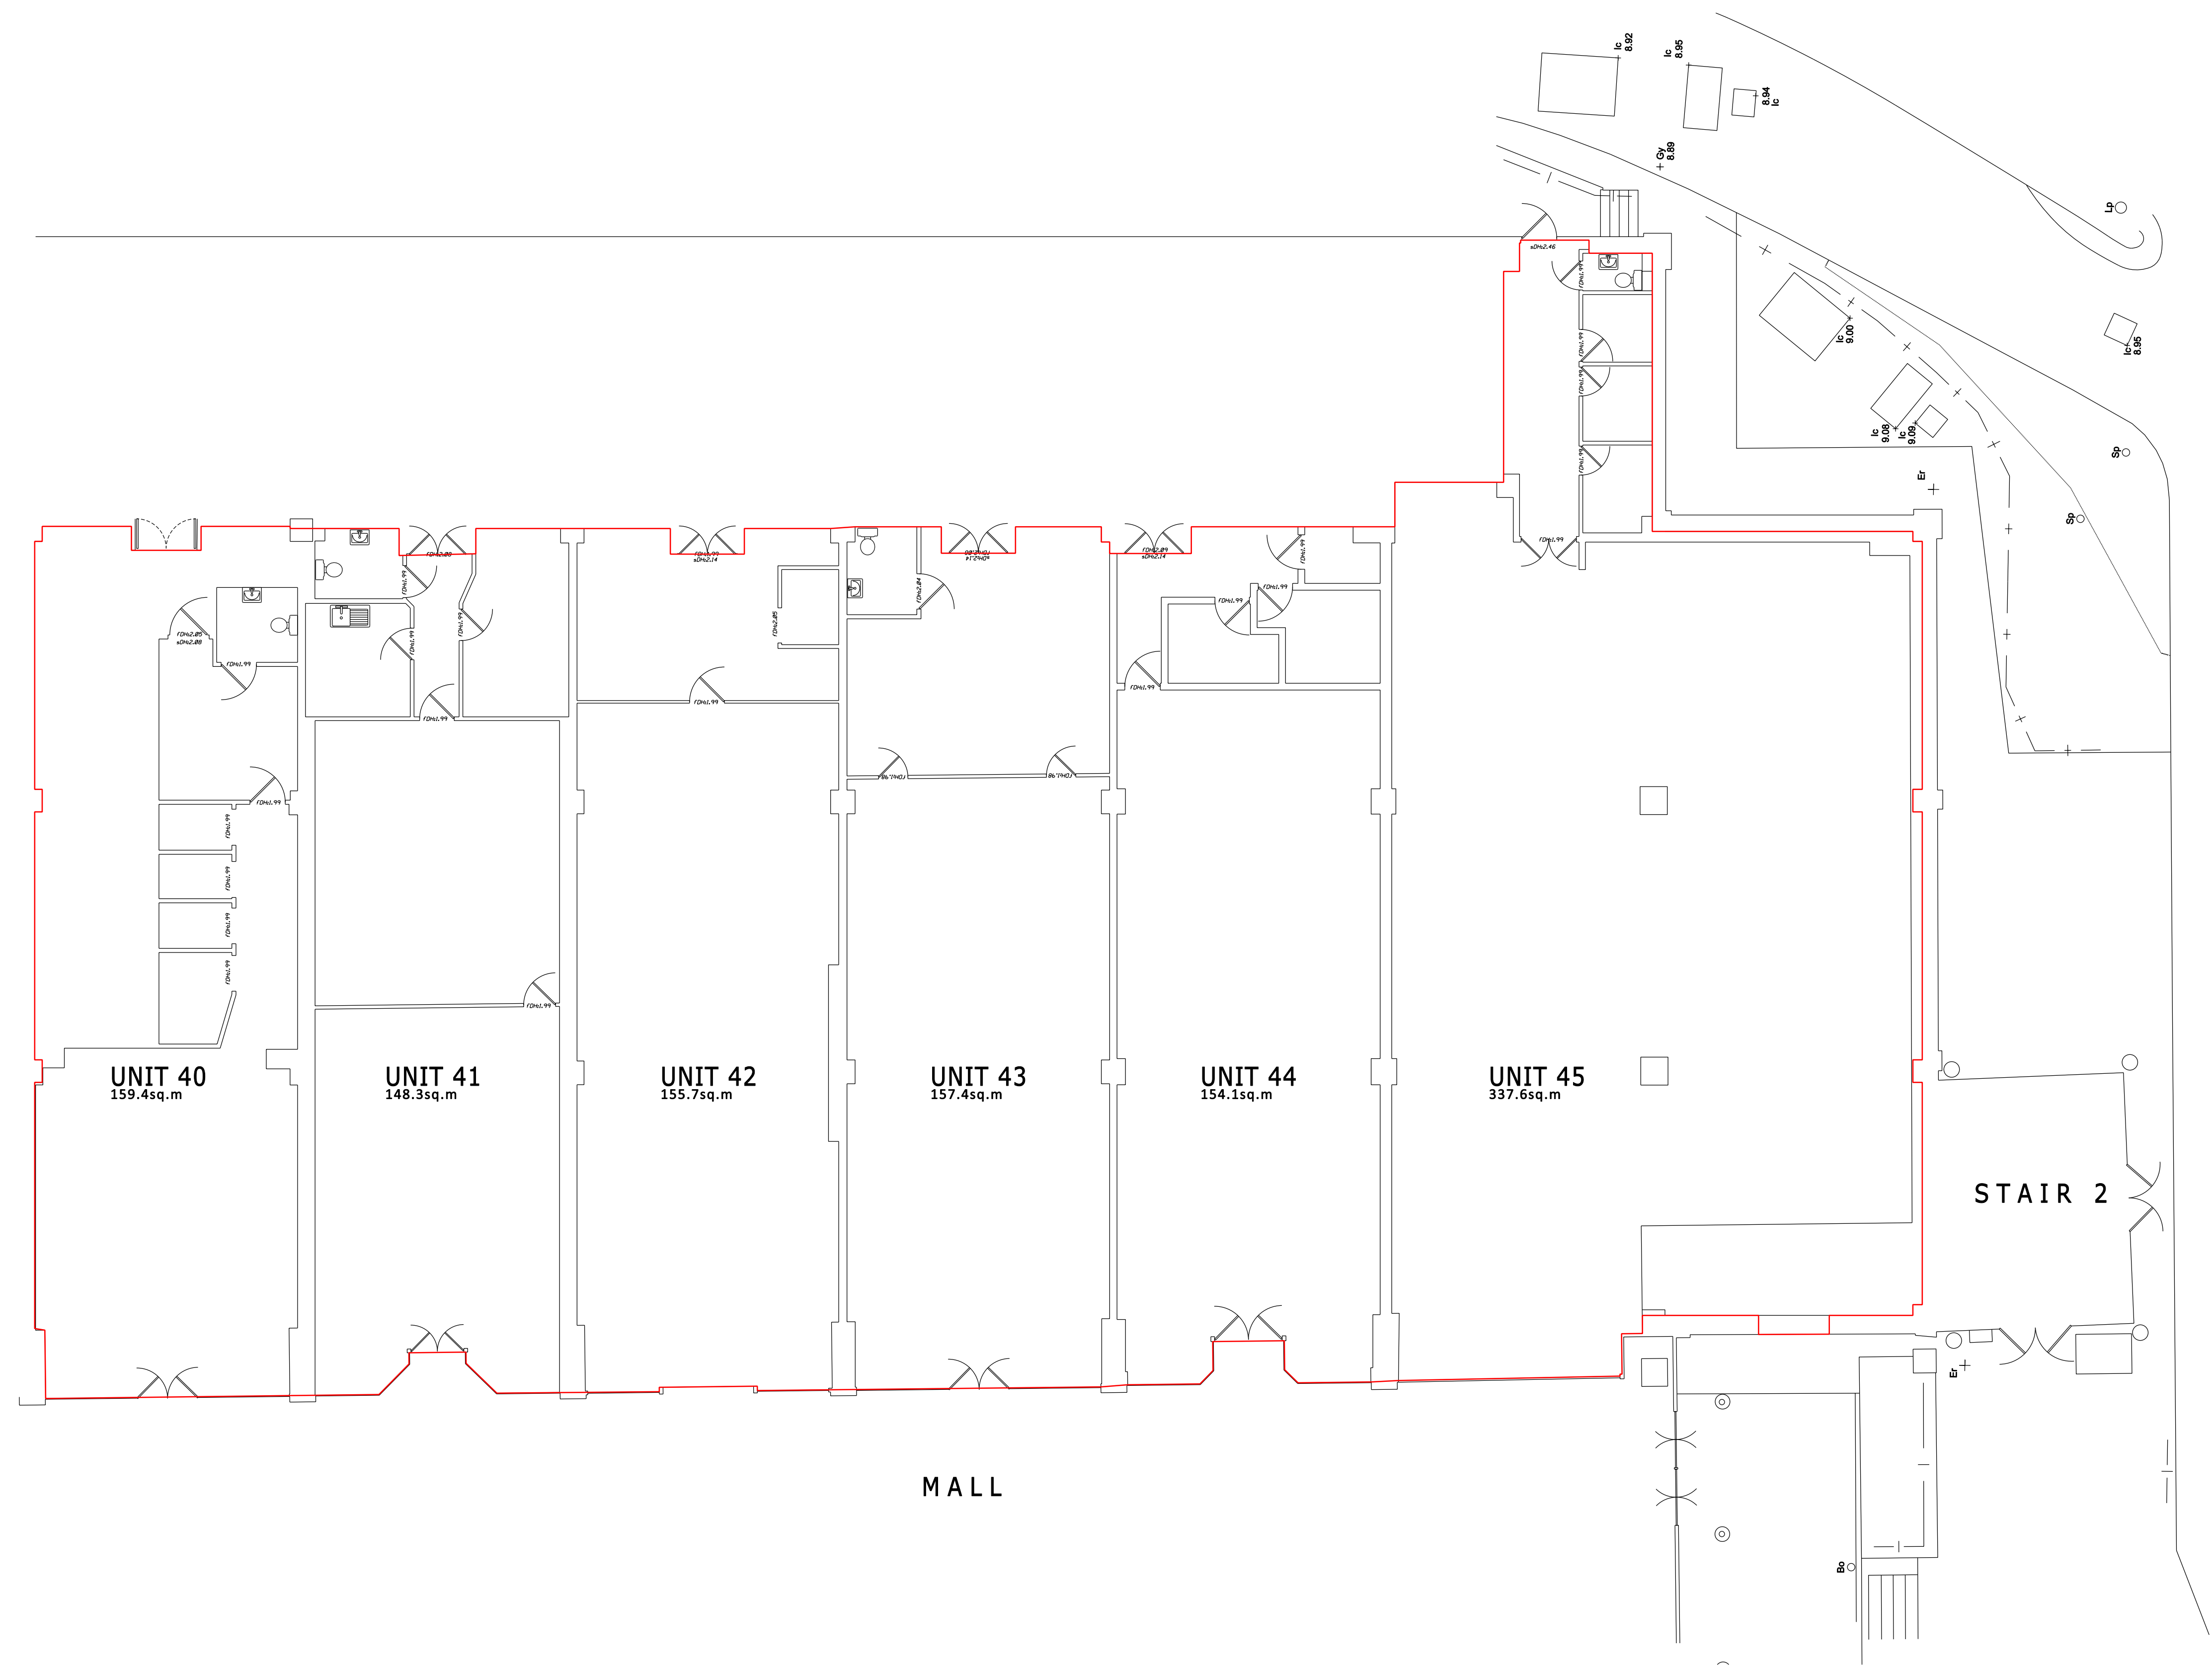

JOB NAME
LANDSEC
THE GALLERIA
HATFIELD
AL10 DXR
DRAWING TITLE
EXISTING
FLOOR PLAN

STATUS
Planning

DATE	SHEET BY	SCALE & SIZE
Nov '22	SMH	1:100@A1

JOB NO.	CODE	DRAWING NO.	REV
4469	PL	002	-

DLG ARCHITECTS LEEDS One Brewery Wharf Waterloo Street Leeds LS10 1GX +44(0)113 247 1222 leeds@dlgarchitects.com	LONDON Studio 12.0G.1 The Leather Market 11 - 13 Weston Street London SE1 3ER +44(0)207 620 1236 london@dlgarchitects.com
--	---

dlgarchitects.com

