



0 5  
SCALE BAR (M)

 

This drawing and CAD data therein is protected by copyright and must not be copied or reproduced without the written consent of DLG Architects LLP. ©  
No dimensions are to be scaled from this drawing. Use figured dimensions only. All dimensions and sizes are to be checked on site and any discrepancies reported to the architect prior to initiation of any works.

**PL**

REV DESCRIPTION INITIALS/DATE

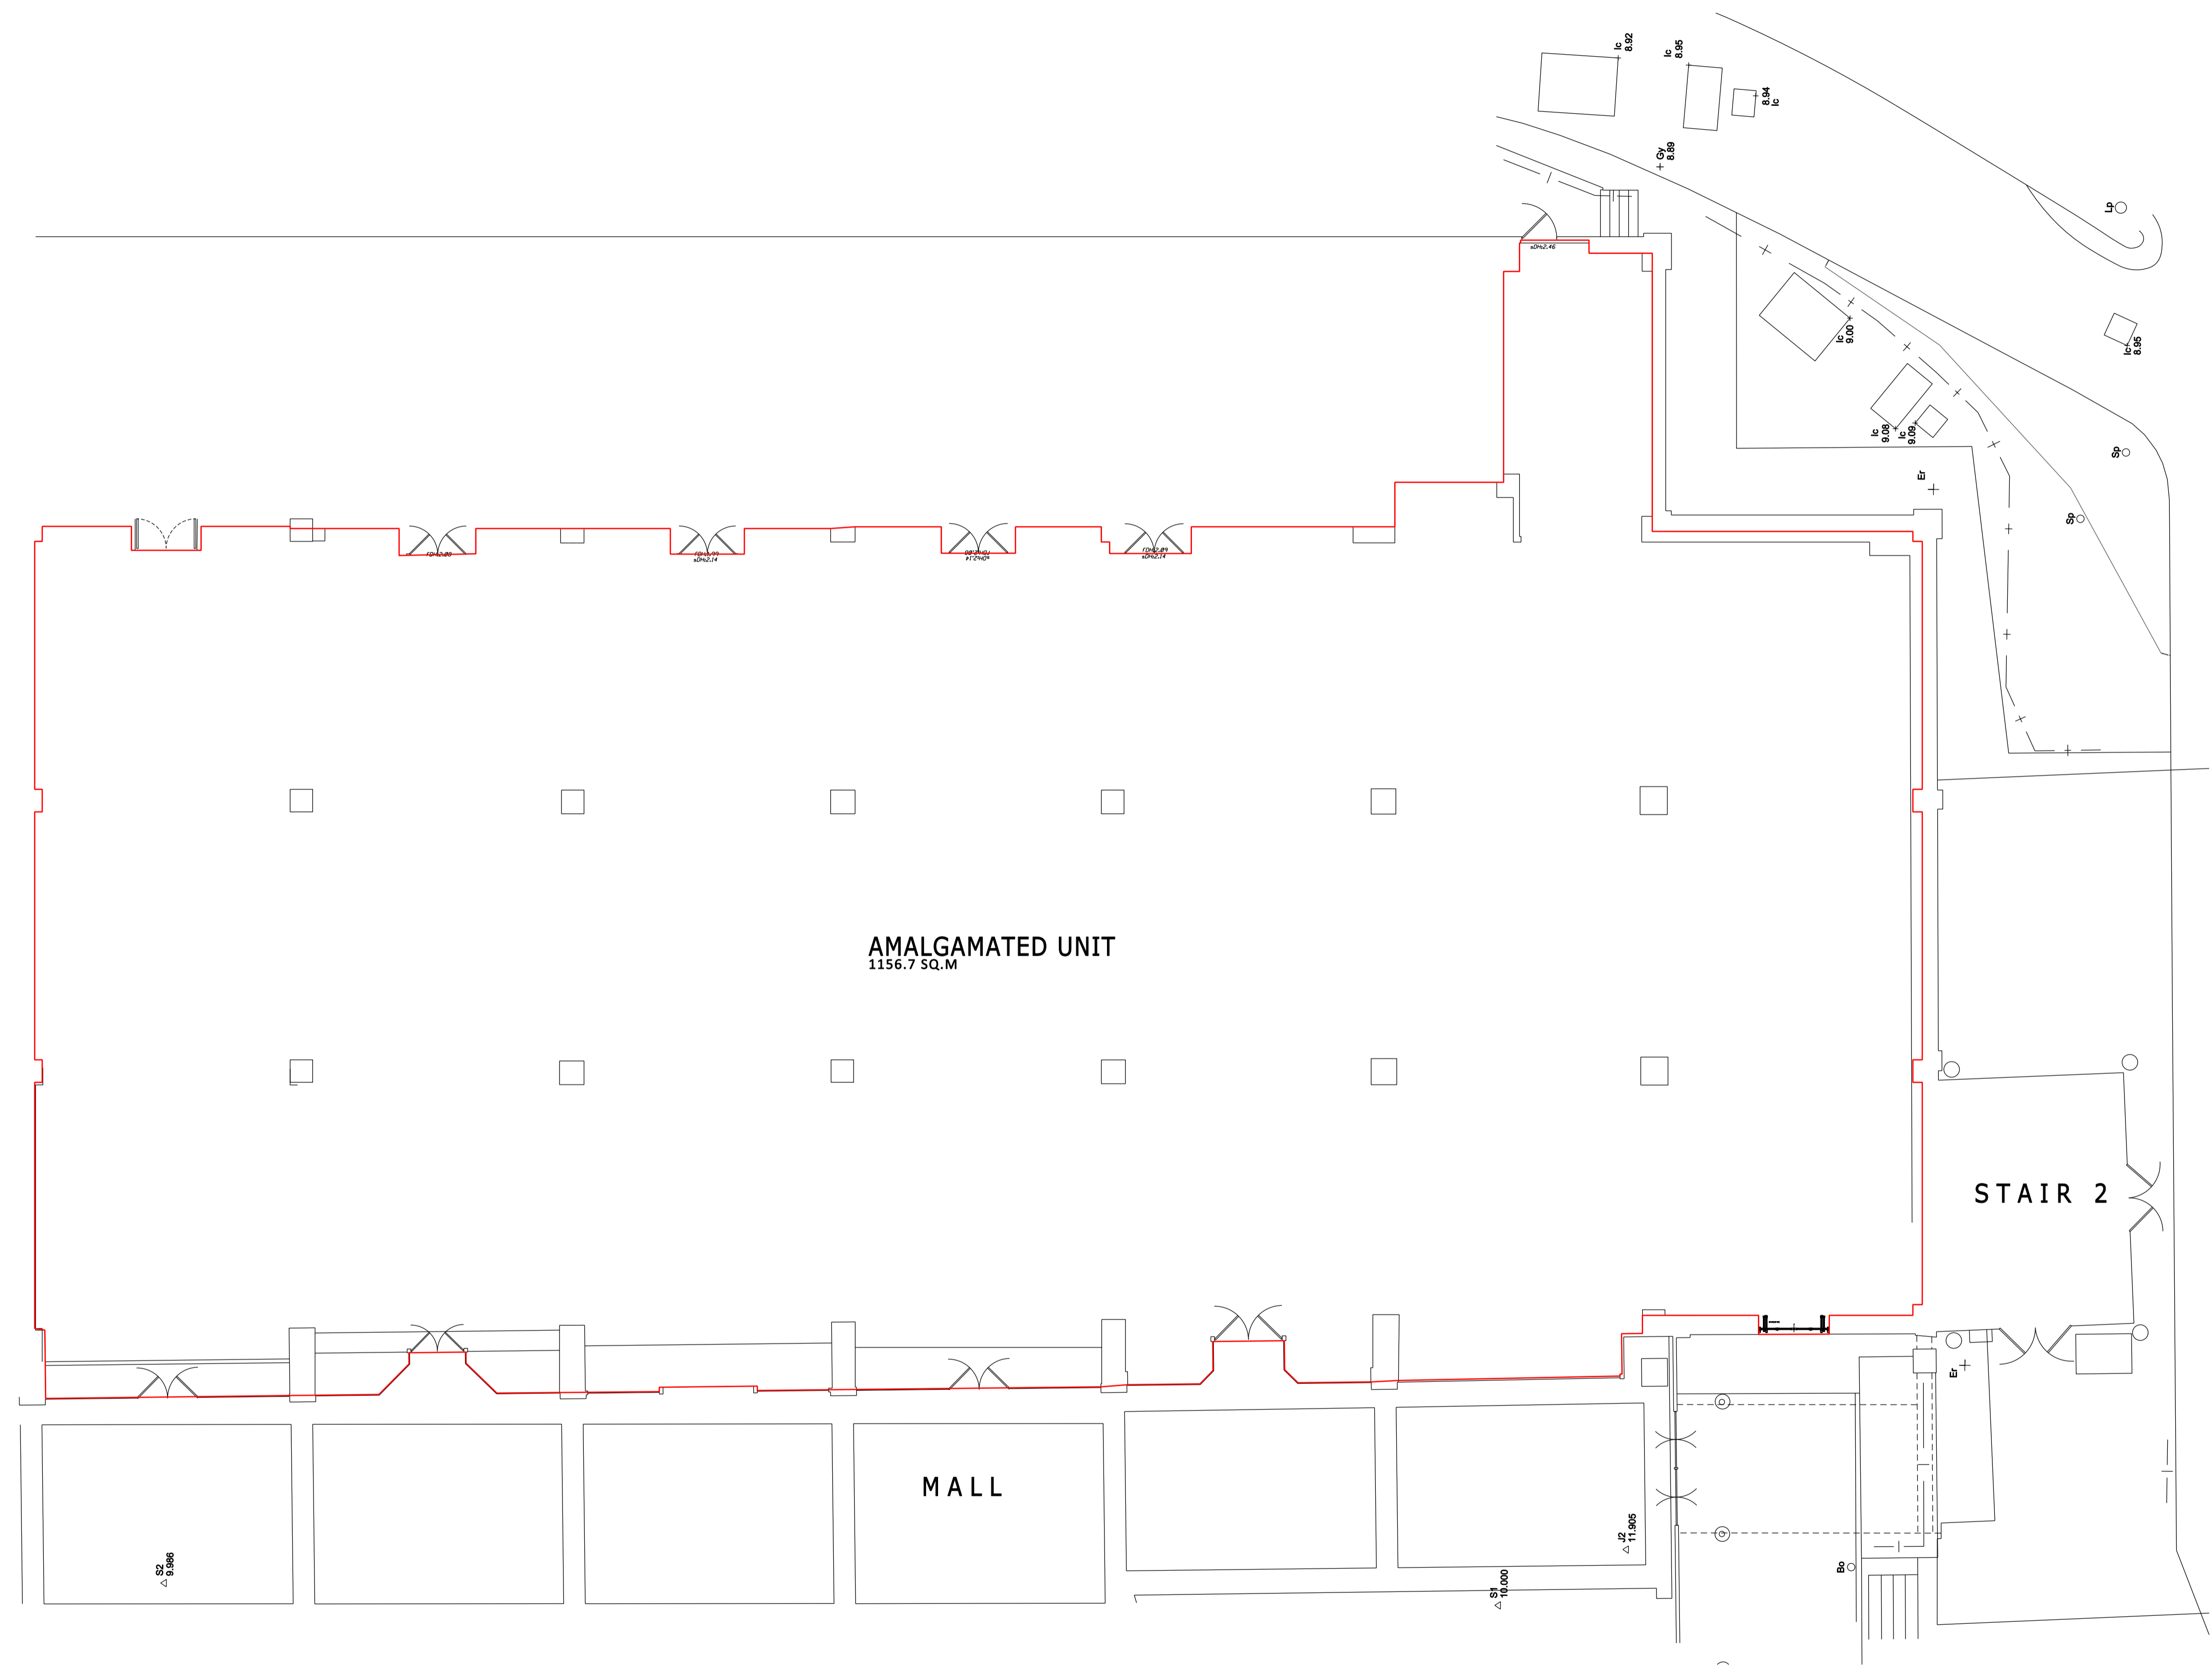

JOB NAME  
LANDSEC  
THE GALLERIA  
HATFIELD  
AL10 DXR  
DRAWING TITLE  
PROPOSED  
FLOOR PLAN

STATUS  
Planning

DATE	SHEET BY	SCALE @ SIZE
Nov '22	SMH	1:100@A1
JOB NO.	CODE	DRAWING NO.
4469	PL	003
		REV
		-

DLG ARCHITECTS LEEDS One Brewery Wharf Waterloo Street Leeds LS10 1GX +44(0)113 247 1222 leeds@dlgarchitects.com	LONDON Studio 12.0G.1 The Leather Market 11 - 13 Weston Street London SE1 3ER +44(0)207 620 1236 london@dlgarchitects.com
---	--

dlgarchitects.com

