



GROUND FLOOR PLAN

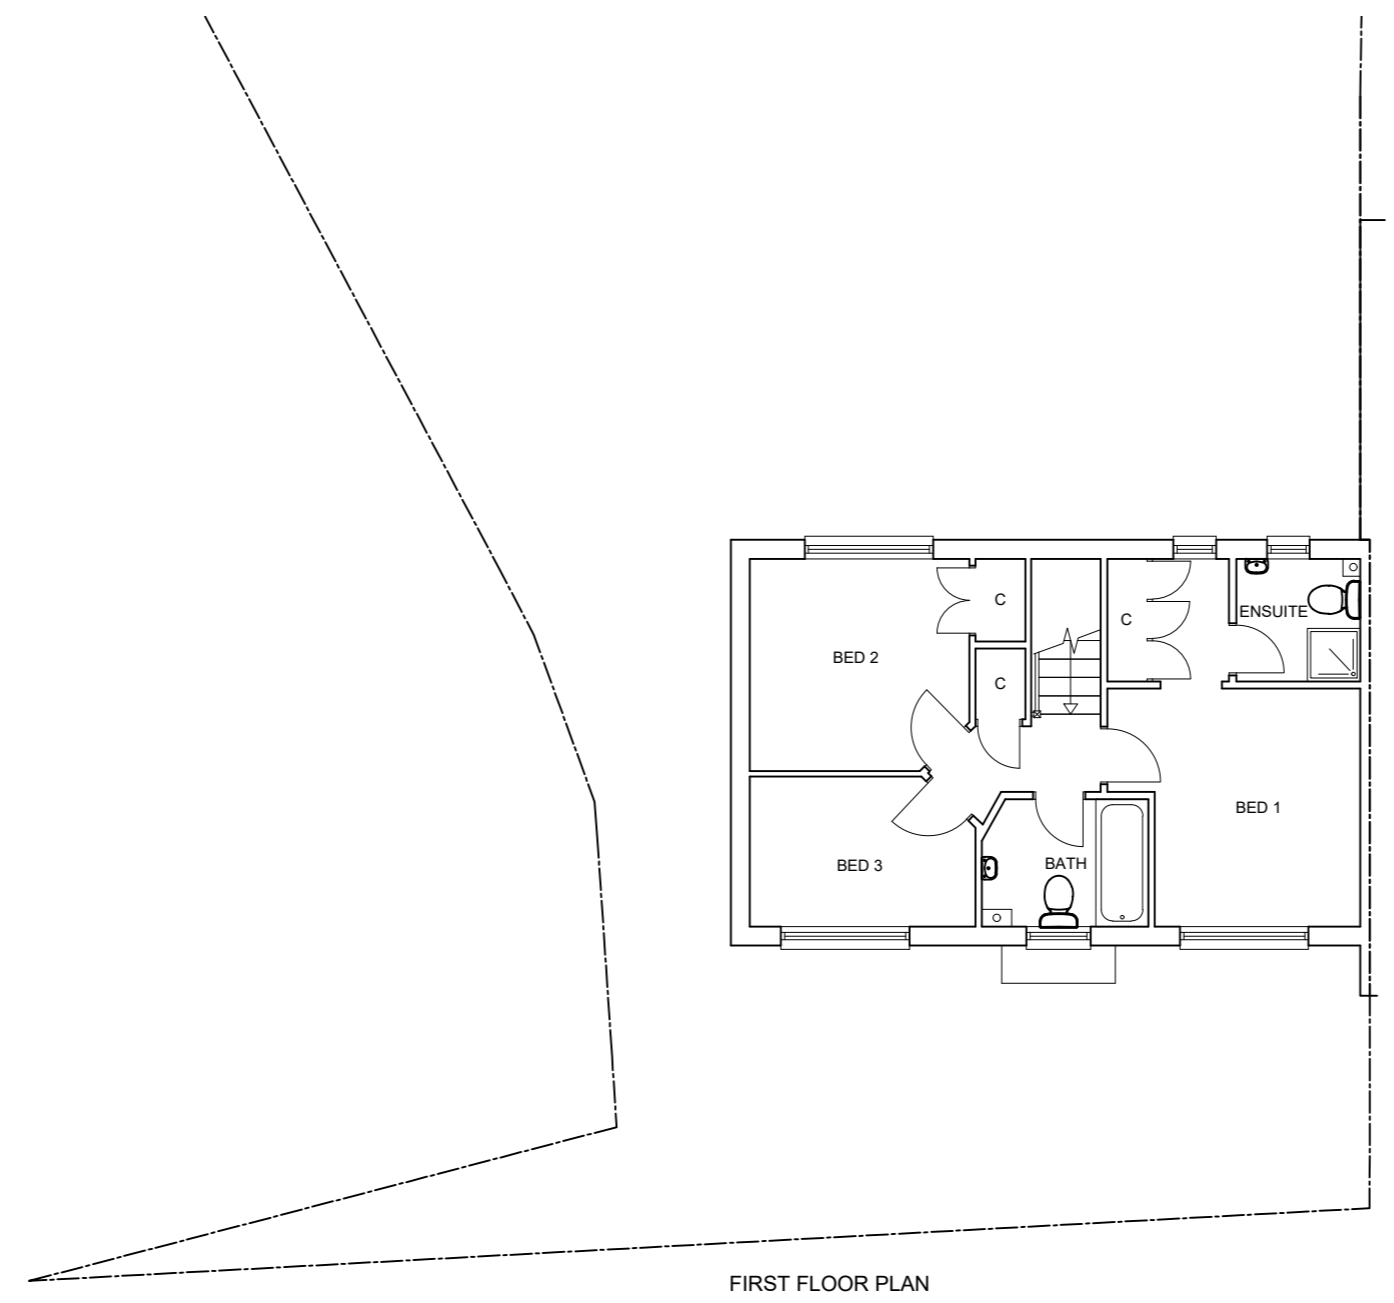


FIRST FLOOR PLAN

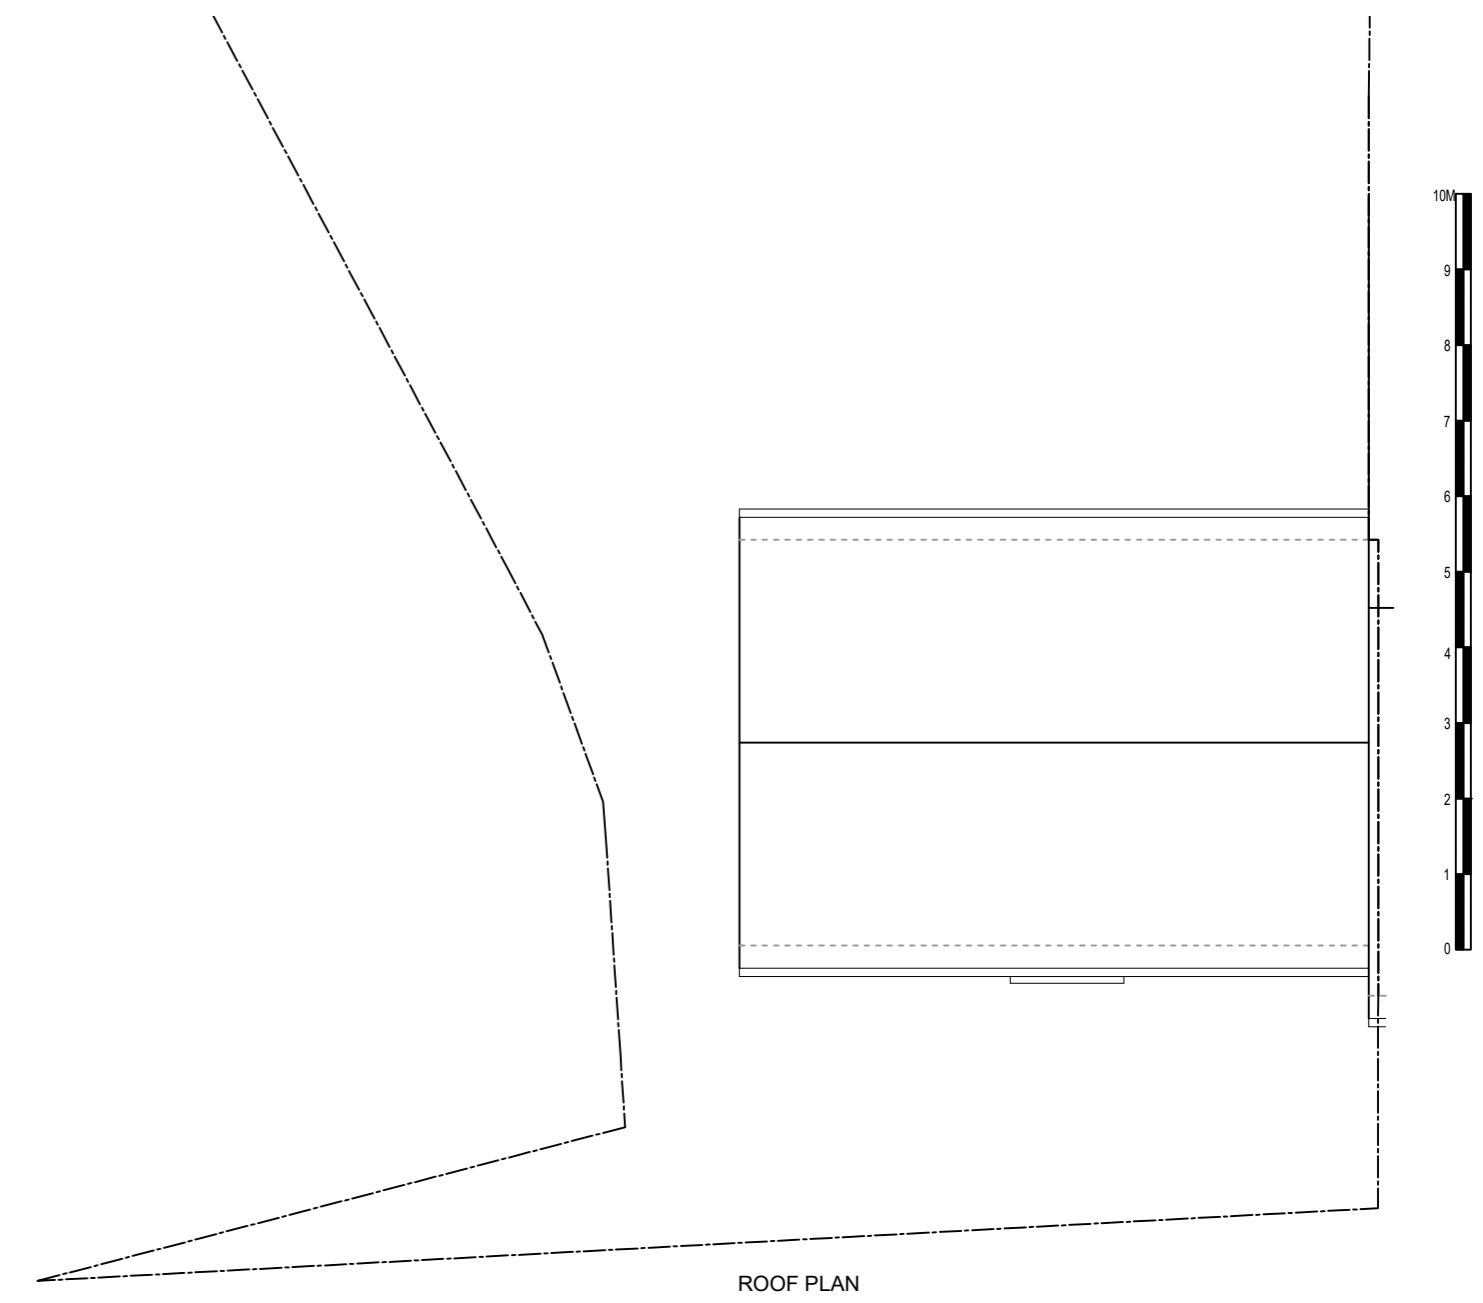


ROOF PLAN

THIS DRAWING PRINTED ON A2 SIZE PAPER


\\Admin-reception\LOGO copy.jpg

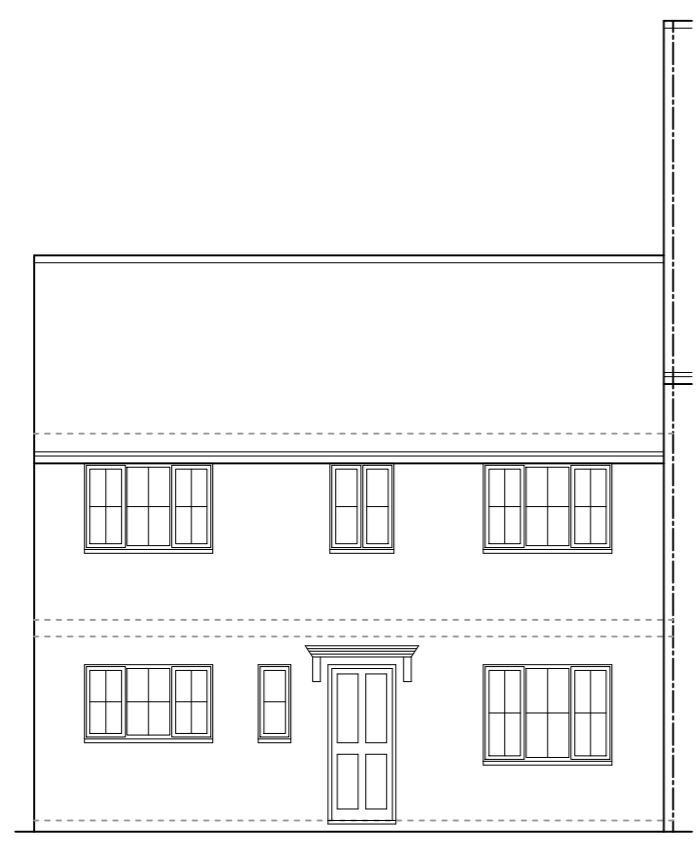

FRONT ELEVATION

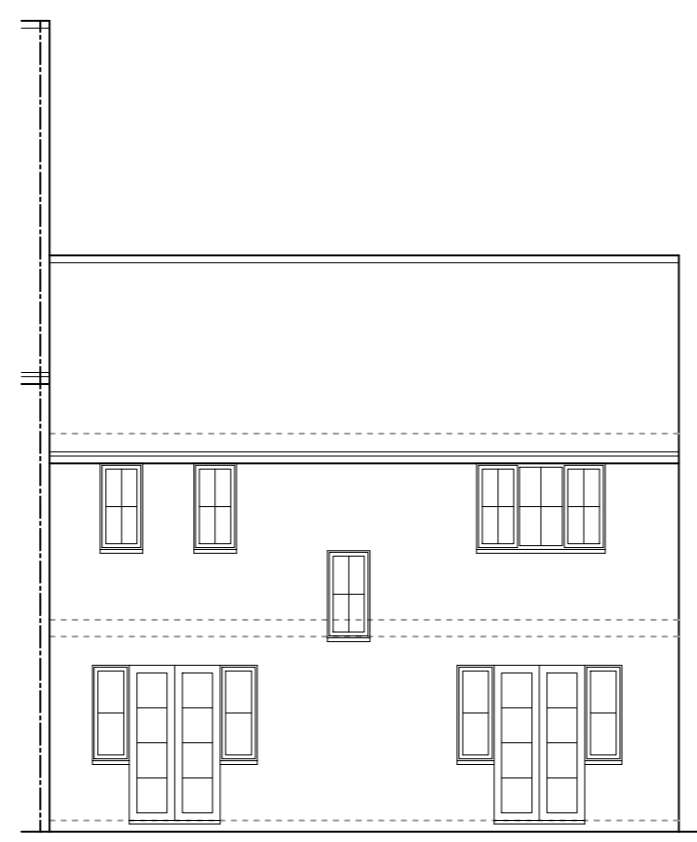

REAR ELEVATION

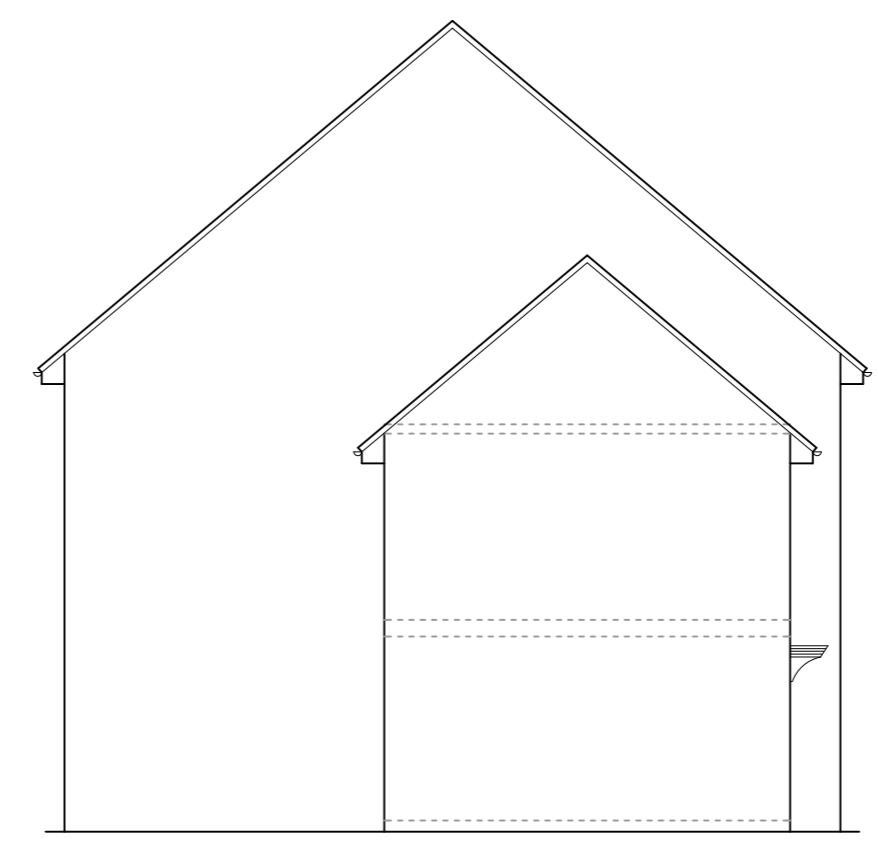

SIDE ELEVATION

HOME EXTENSION DESIGNS
 60 BRIDGE ROAD EAST
 WELWYN GARDEN CITY
 HERTS AL7 1JU
 tel : 01707 393971
 fax : 01707 393980
 e:stuartc@hed.co.uk

Project:
 12 Stanborough Mews,
 Welwyn Garden City

Drawing Title:
 PLANS AND ELEVATIONS
 AS EXISTING

Drawn By: NIALL Scale: 1:100 Date: July 2018

Dwg Status: EXISTING Checked:

Drawing No: 4500-E01 Revision: A

