




GROUND FLOOR PLAN

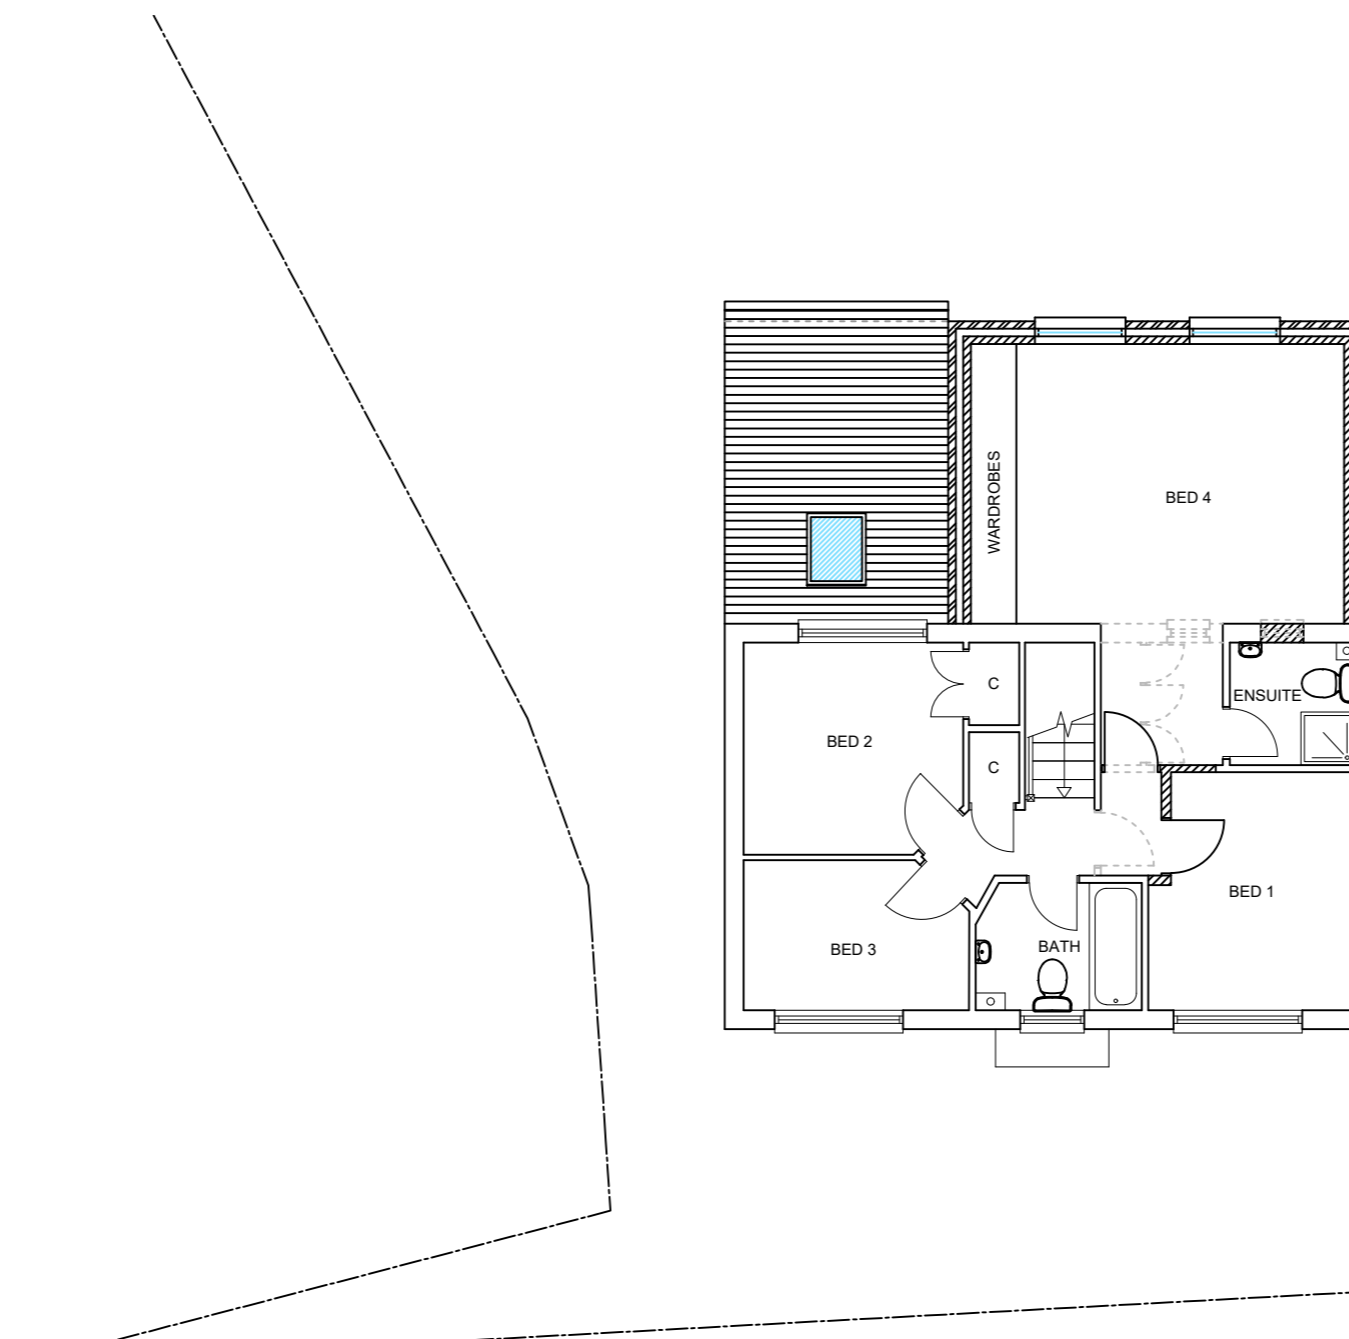

FIRST FLOOR PLAN

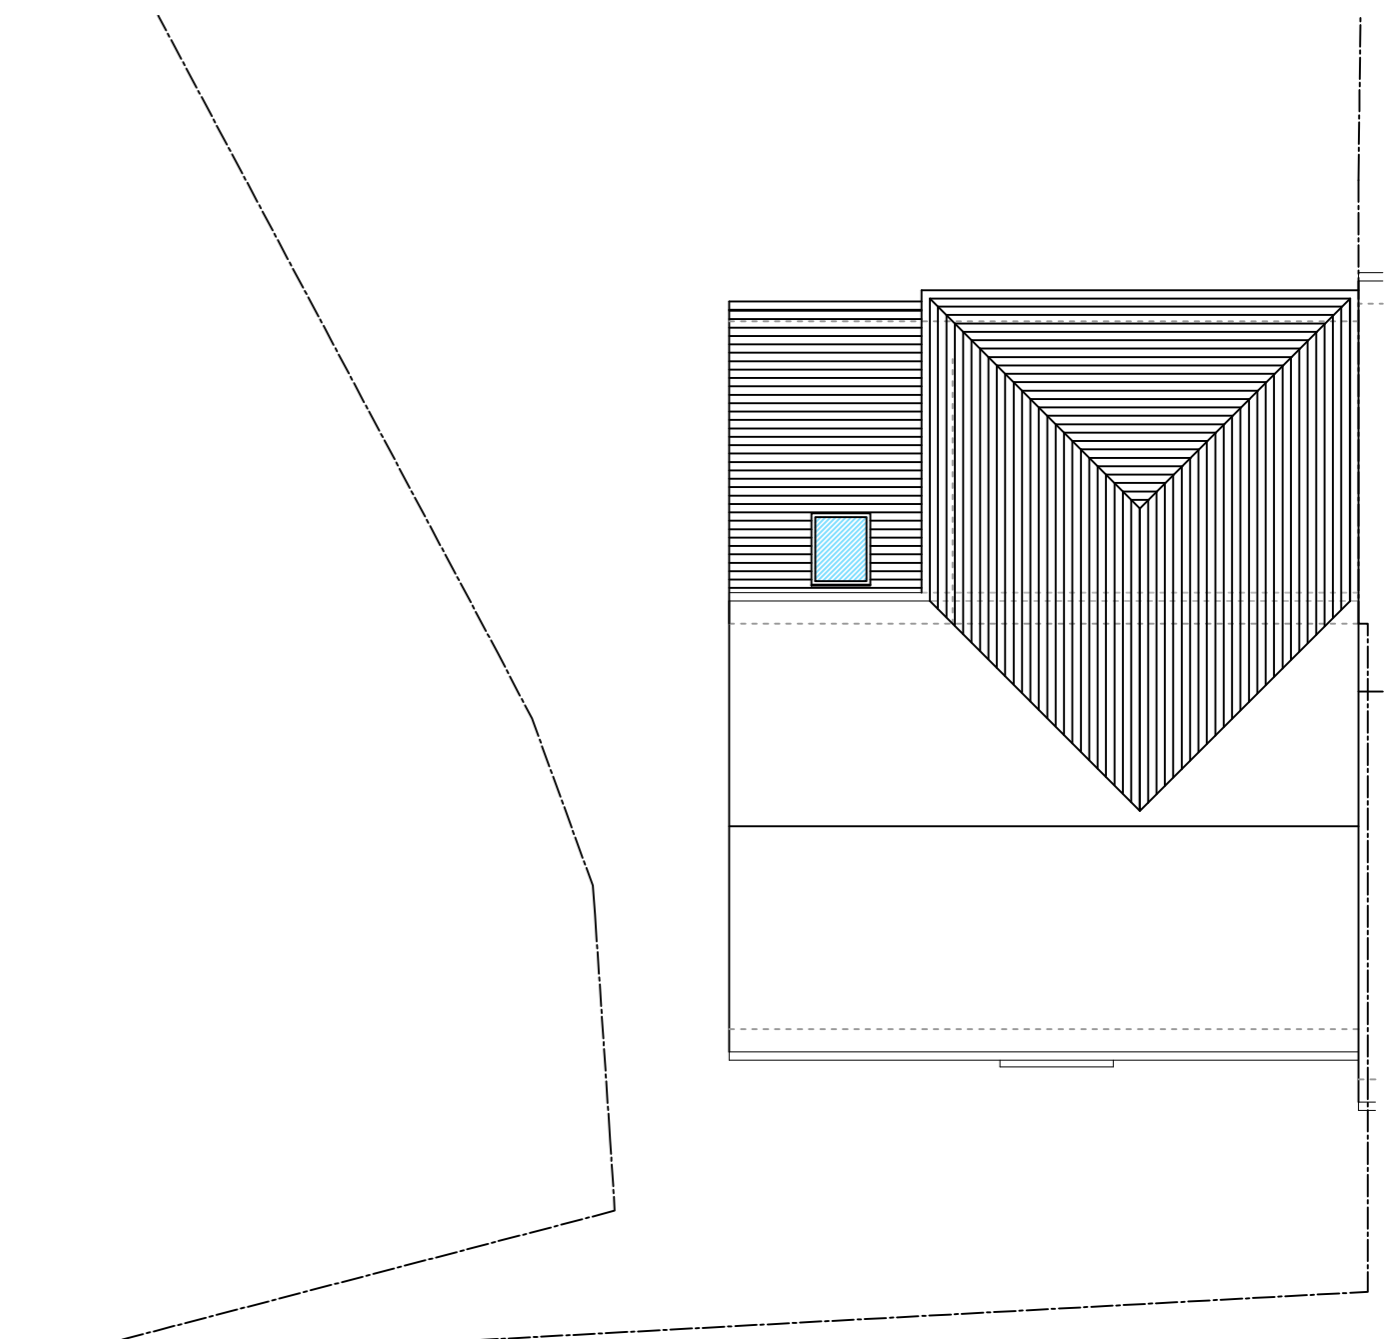


ROOF PLAN

 

THIS DRAWING PRINTED ON A2 SIZE PAPER

\\Admin-reception\LOGO copy.jpg

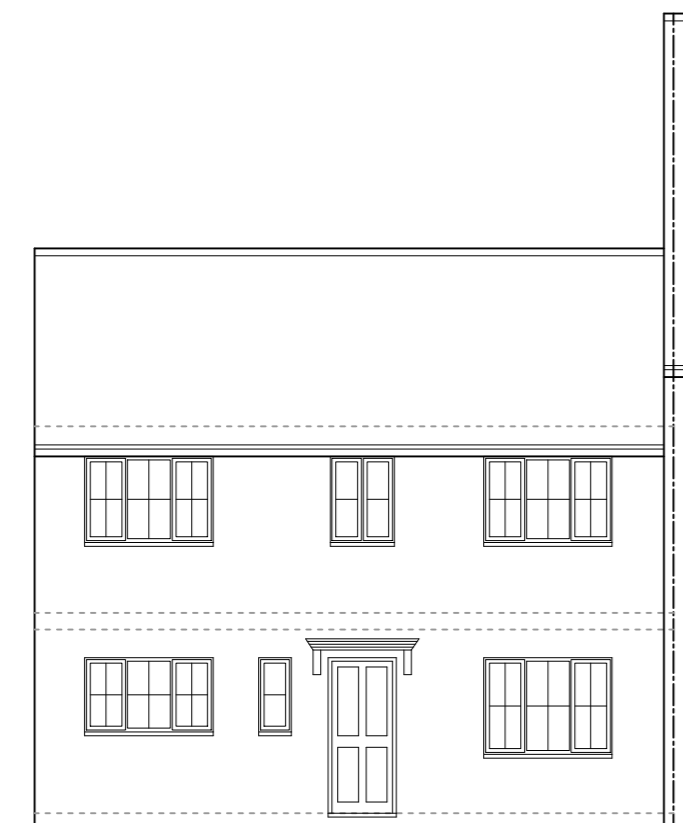

FRONT ELEVATION



REAR ELEVATION



SIDE ELEVATION

HOME EXTENSION DESIGNS
 60 BRIDGE ROAD EAST
 WELWYN GARDEN CITY
 HERTS AL7 1JU
 tel : 01707 393971
 fax : 01707 393980
 e:stuartc@hed.co.uk

Project: 12 Stanborough Mews,
 Welwyn Garden City

Drawing Title: PLANS AND ELEVATIONS
 AS PROPOSED

Drawn By: NIALL Scale: 1:100 Date: July 2018

Dwg Status: PLANNING Checked:

Drawing No: 4500-P01 Revision: B

