






REAR ELEVATION

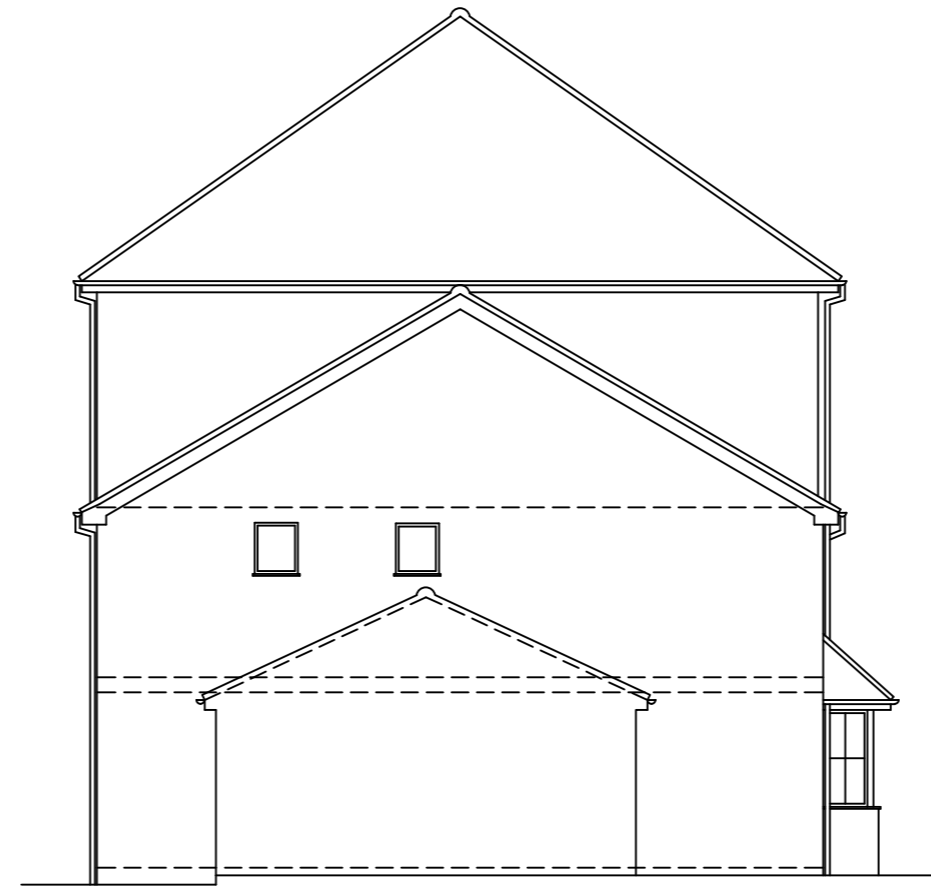

SIDE ELEVATION

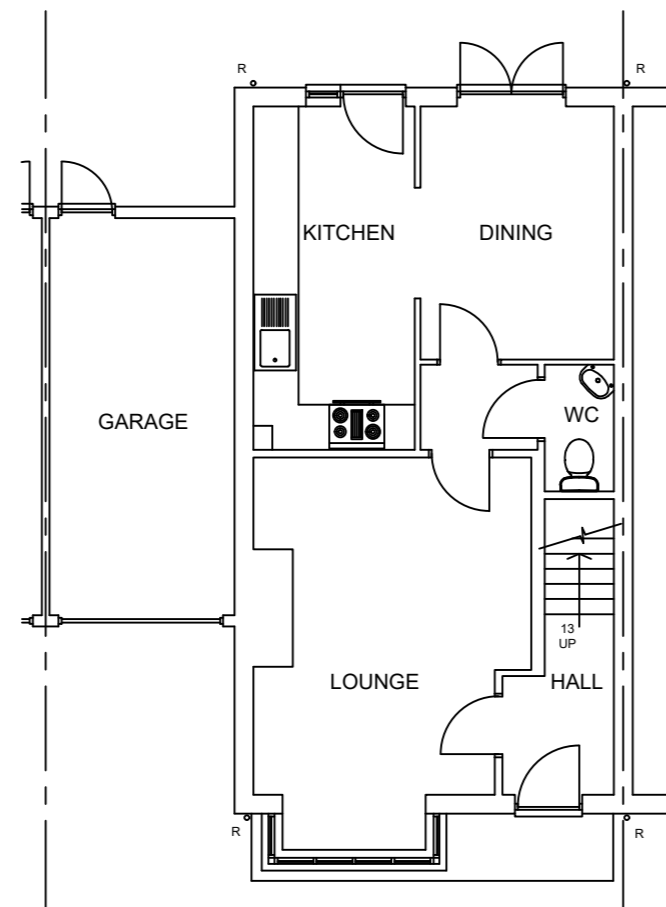

GROUND FLOOR PLAN

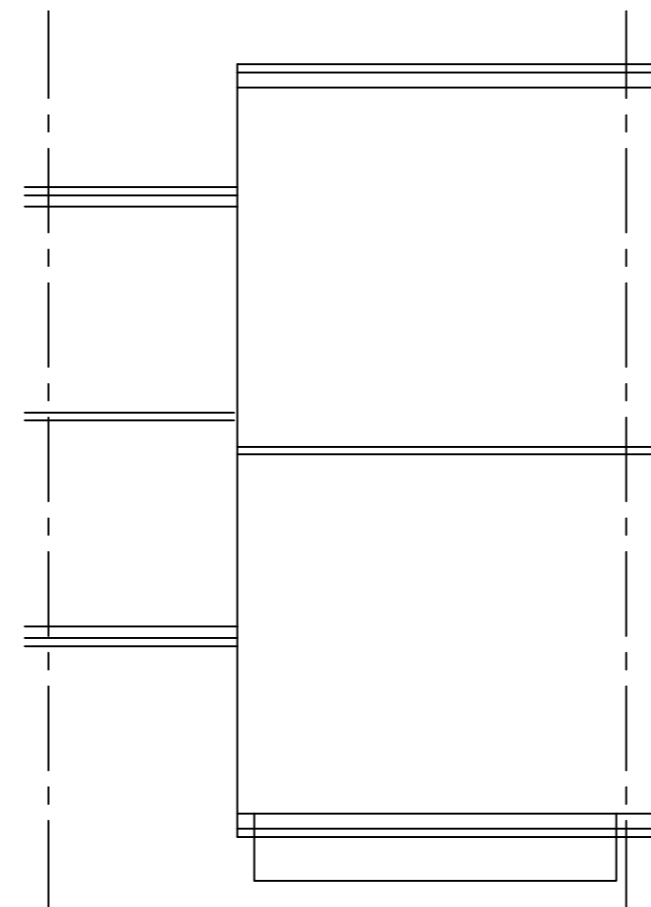

ROOF PLAN

THIS DRAWING PRINTED ON A2 SIZE PAPER



HOME EXTENSION DESIGNS  
 60 BRIDGE ROAD EAST  
 WELWYN GARDEN CITY  
 HERTS AL7 1JU  
 tel : 01707 393971  
 fax : 01707 393980  
 e:stuartc@hed.co.uk

Project:  
 86 Campion Road,  
 Hatfield

Drawing Title:  
 PLANS AND ELEVATIONS  
 AS EXISTING

Drawn By: NIALL Scale: 1:100 Date: Dec 2018

Dwg Status: EXISTING Checked:

Drawing No: 4601-E01 Revision:

