



SIDE ELEVATION

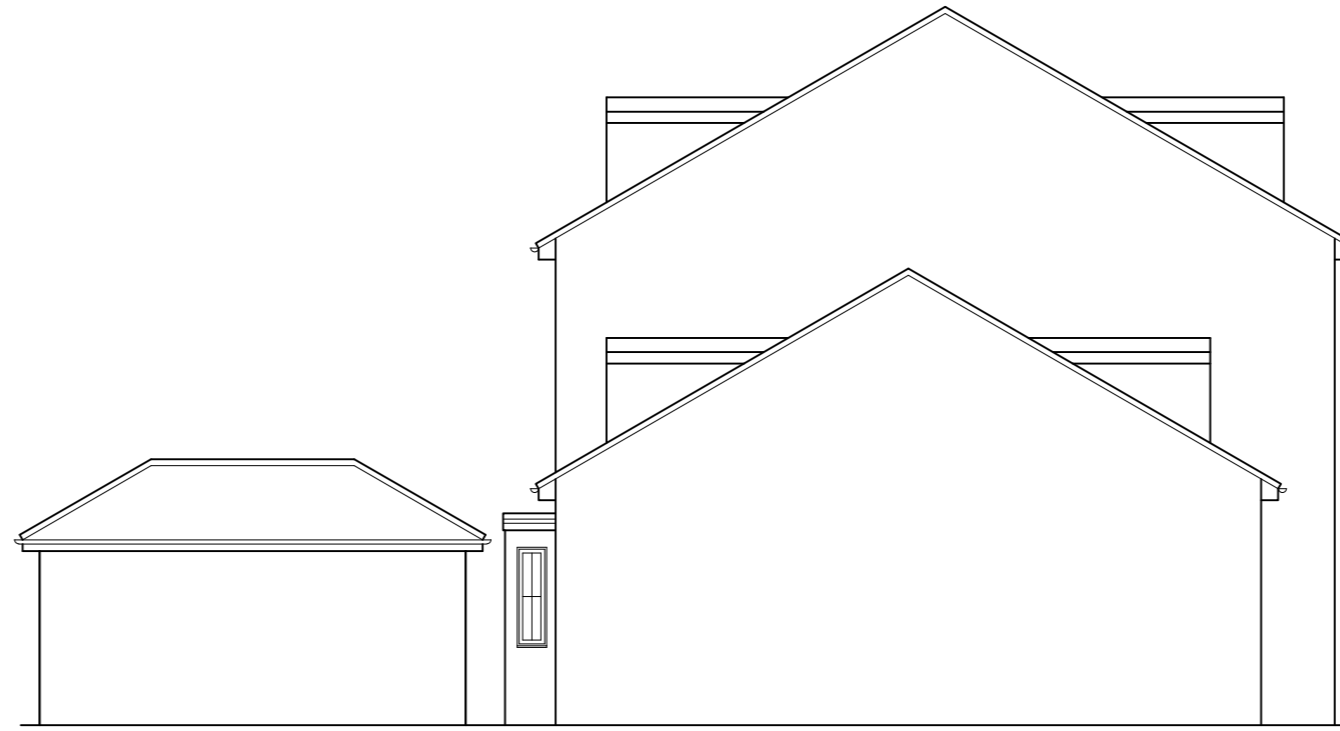


SIDE ELEVATION



REAR ELEVATION

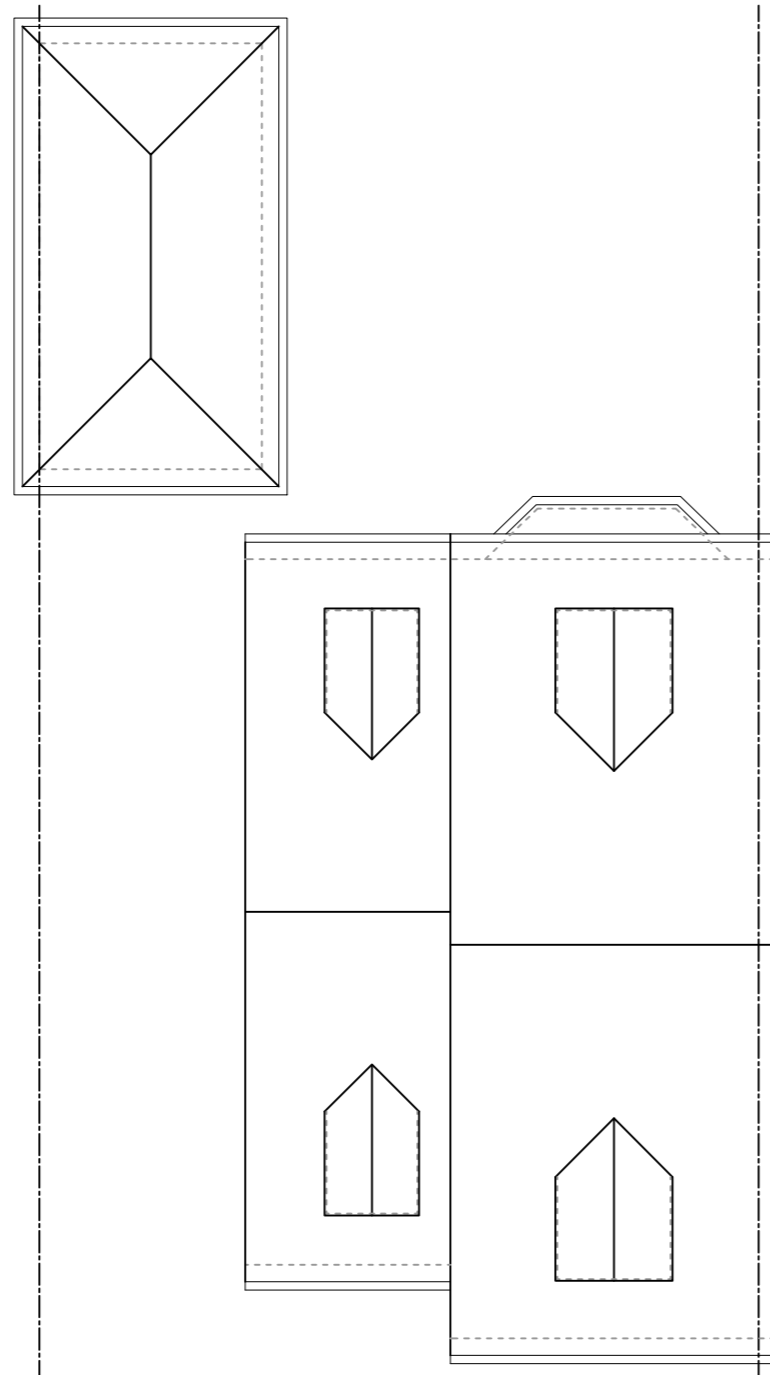

ROOF PLAN

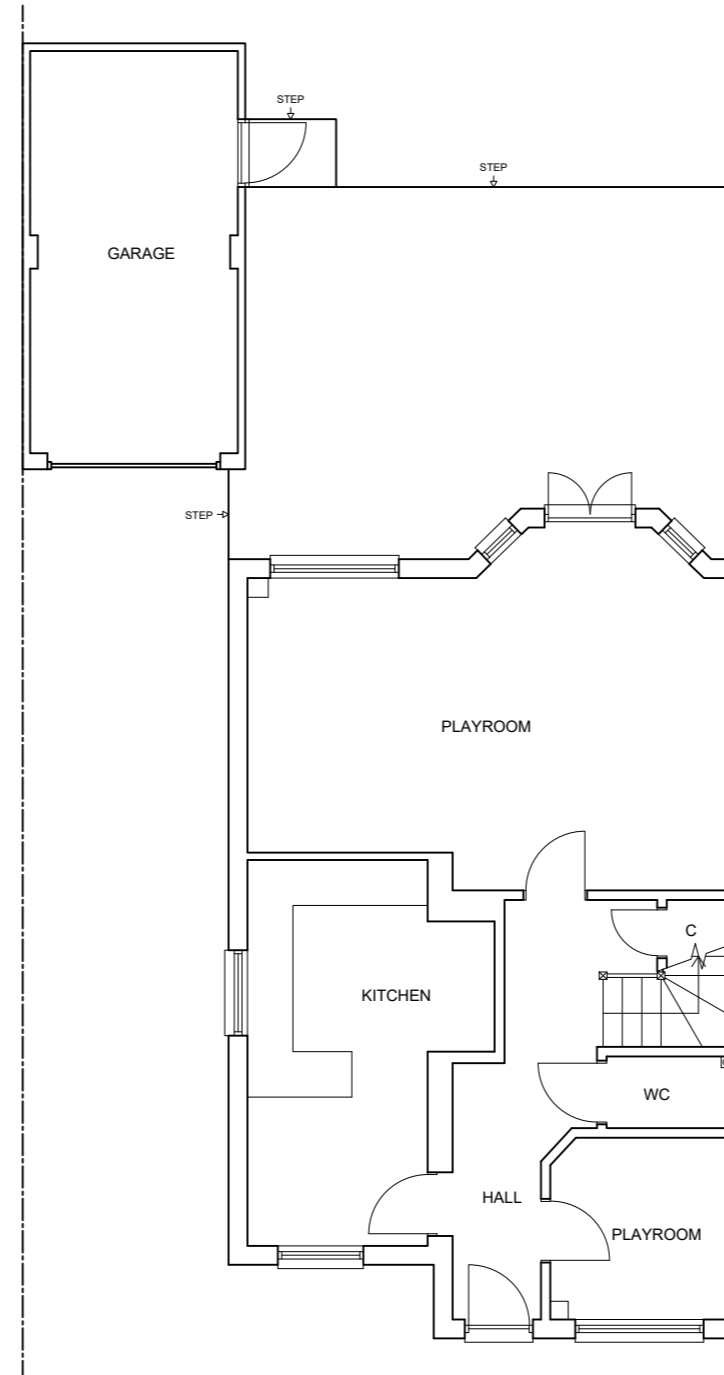

GROUND FLOOR PLAN

THIS DRAWING PRINTED ON A2 SIZE PAPER



HOME EXTENSION DESIGNS  
 60 BRIDGE ROAD EAST  
 WELWYN GARDEN CITY  
 HERTS AL7 1JU  
 tel : 01707 393971  
 fax : 01707 393980  
 e:stuartc@hed.co.uk

Project: 9 Stanborough Mews,  
 Welwyn Garden City

Drawing Title: PLANS AND ELEVATIONS &  
 3D VIEWS AS EXISTING

Drawn By: NIALL Scale: 1:100 Date: Feb 2019

Dwg Status: EXISTING Checked:

Drawing No: 4645-E01 Revision:

