


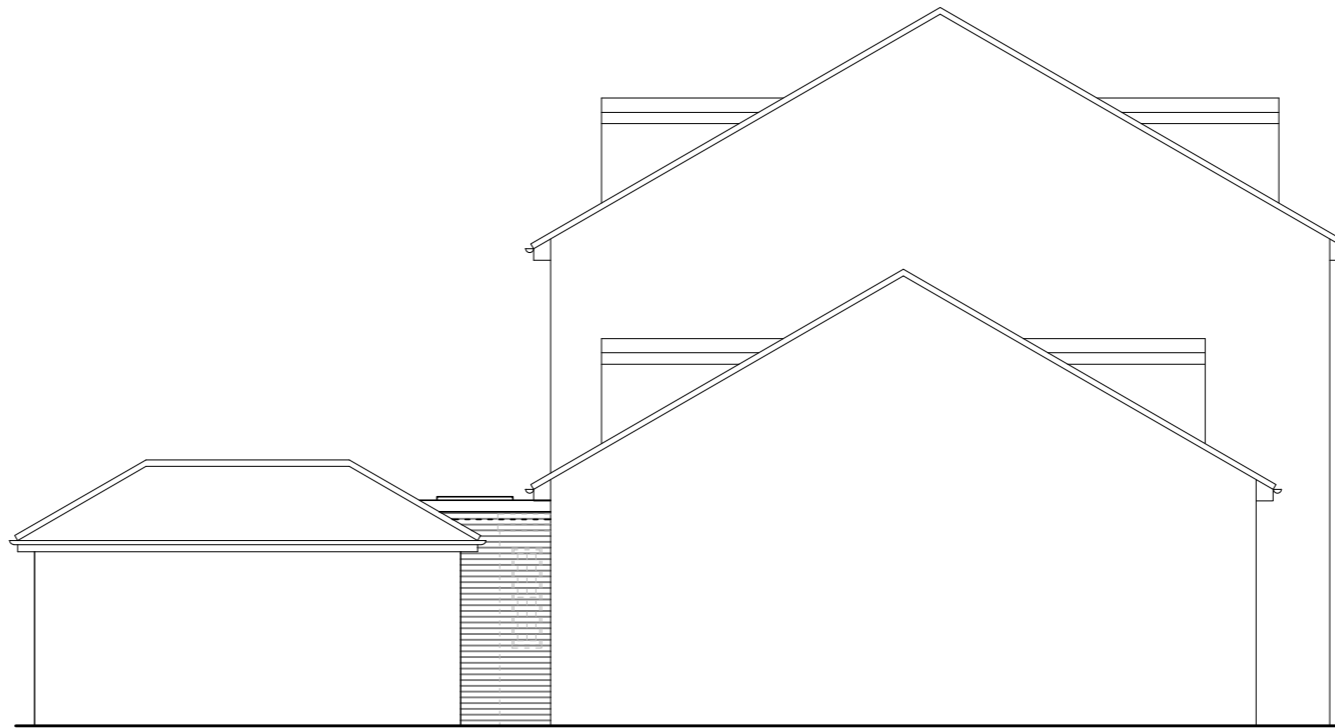



SIDE ELEVATION




SIDE ELEVATION



REAR ELEVATION

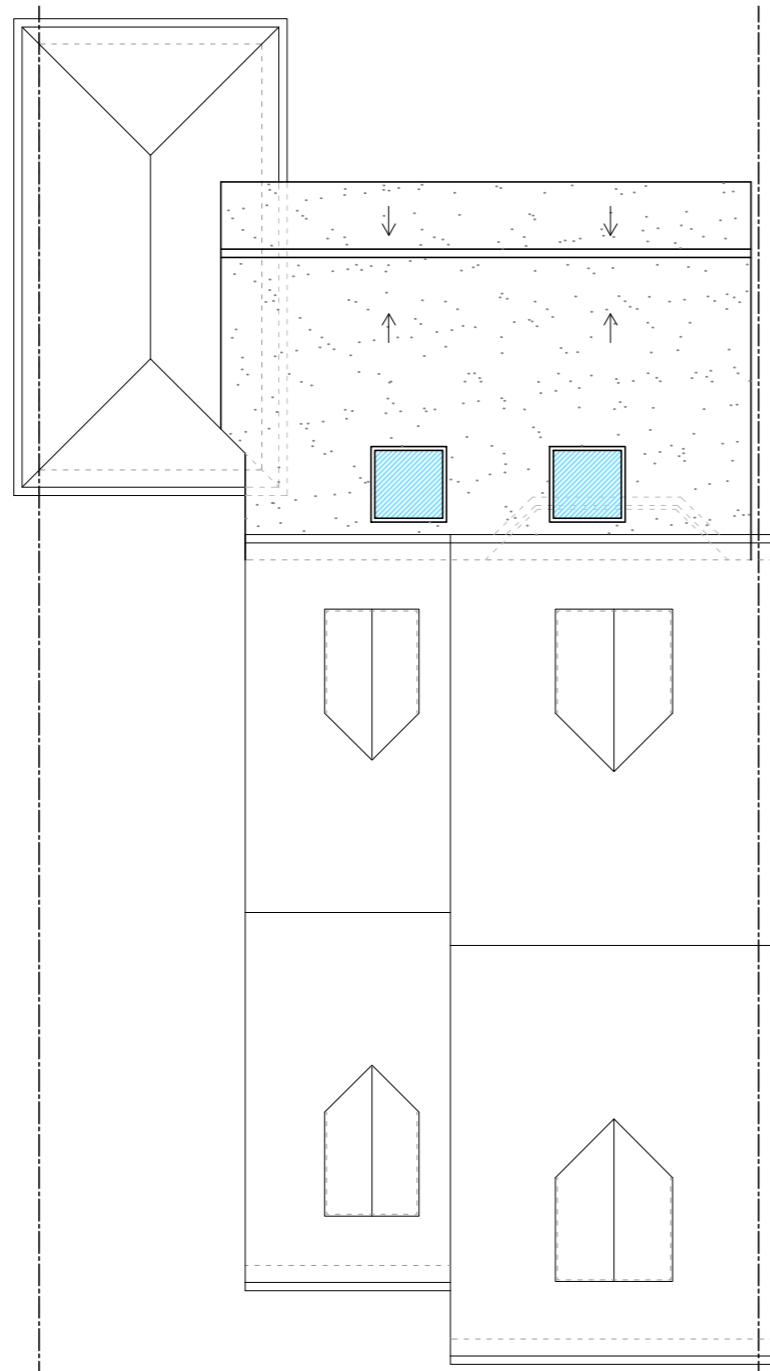 

ROOF PLAN

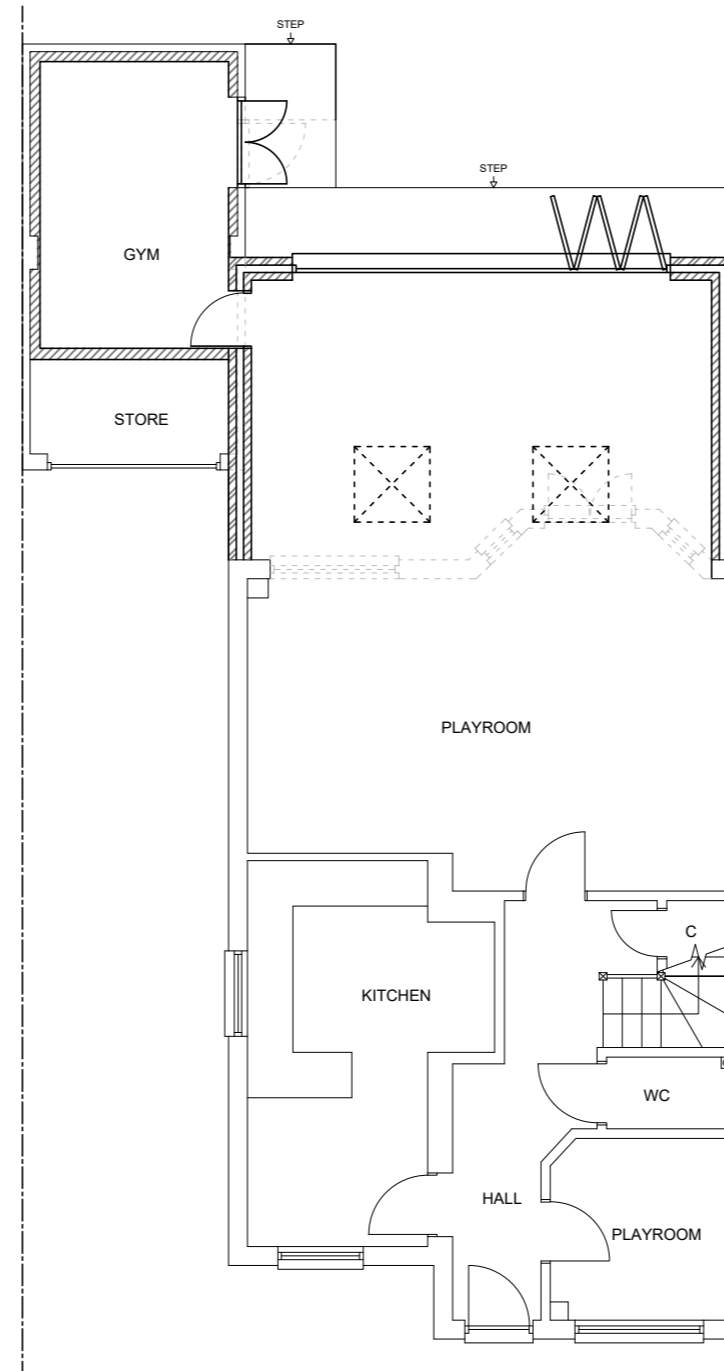

GROUND FLOOR PLAN

THIS DRAWING PRINTED ON A2 SIZE PAPER



HOME EXTENSION DESIGNS
 60 BRIDGE ROAD EAST
 WELWYN GARDEN CITY
 HERTS AL7 1JU
 tel : 01707 393971
 fax : 01707 393980
 e:stuartc@hed.co.uk

Project:
 9 Stanborough Mews,
 Welwyn Garden City

Drawing Title:
 PLANS AND ELEVATIONS
 AS PROPOSED

Drawn By: NIALL Scale: 1:100 Date: Feb 2019

Orig Status: PLANNING Checked:

Drawing No.: 4645-P01 Revision: A

