




100% OF PLAN

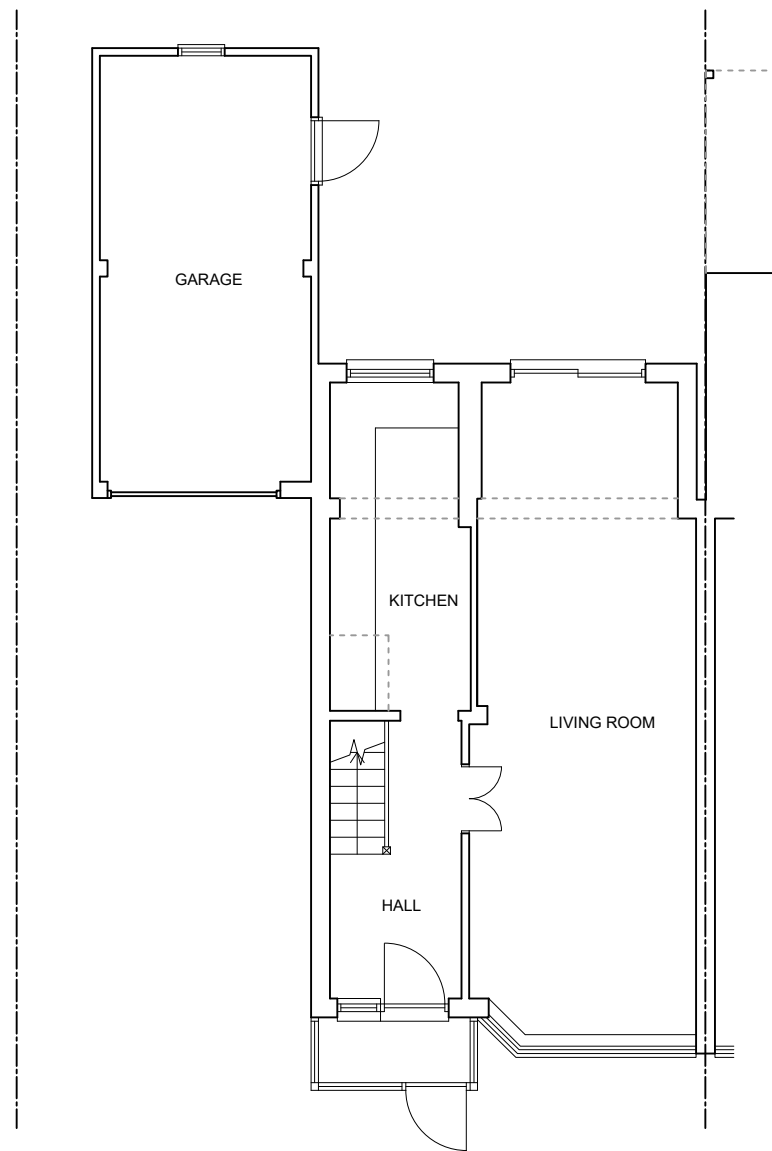


GROUND FLOOR PLAN

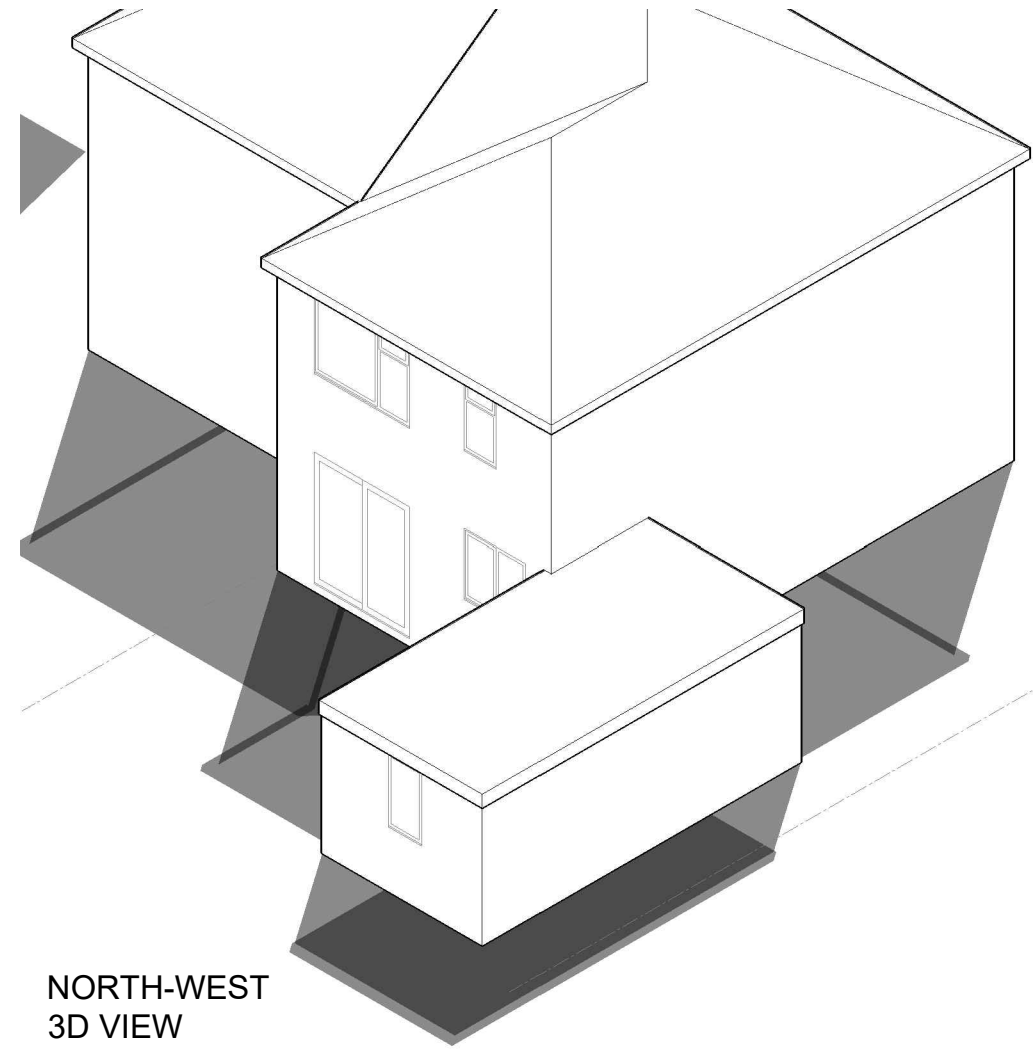


NORTH-WEST
3D VIEW

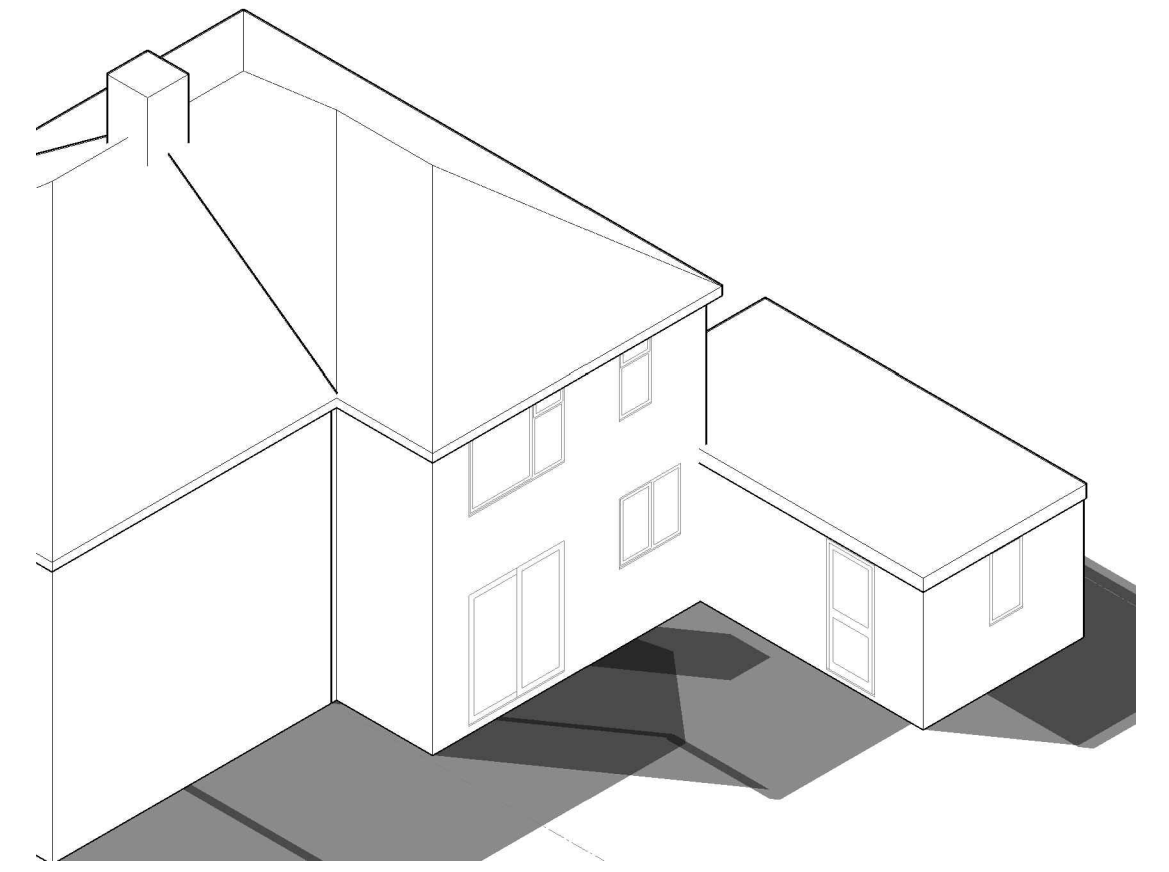

NORTH-EAST
3D VIEW

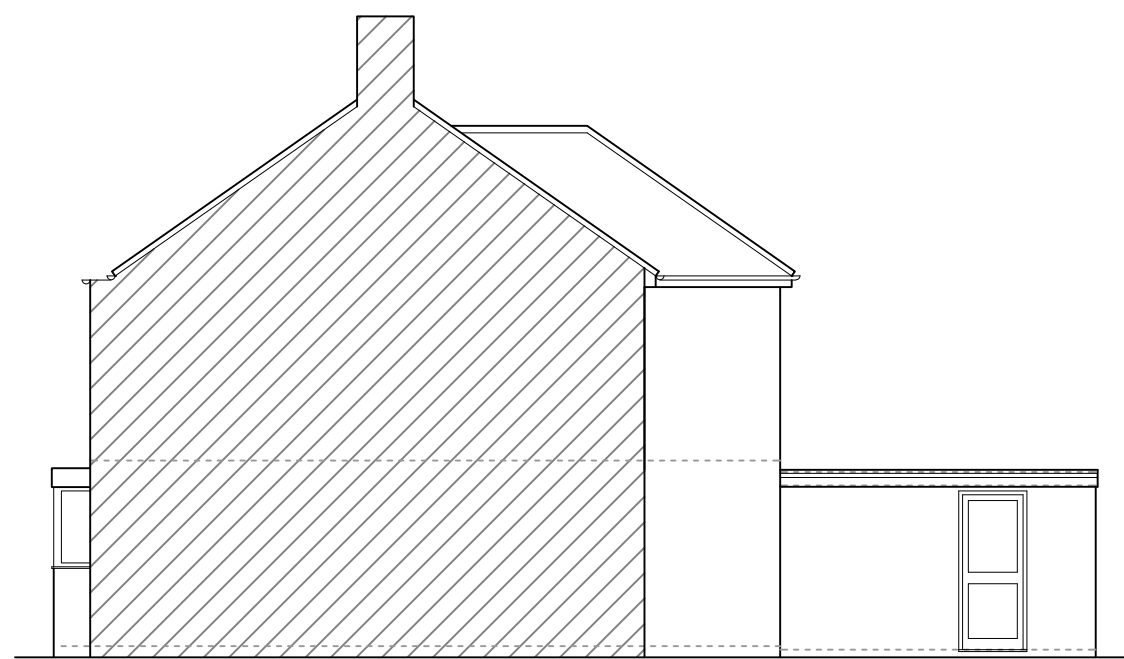

SIDE ELEVATION

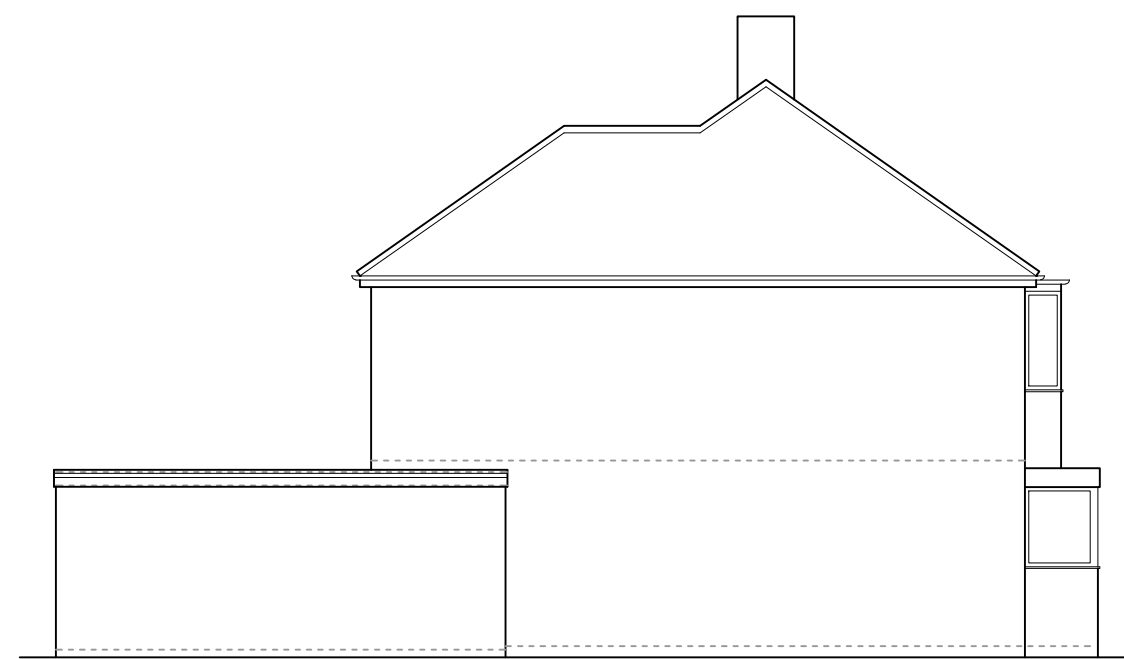

SIDE ELEVATION



REAR ELEVATION

THIS DRAWING PRINTED ON A2 SIZE PAPER



HOME EXTENSION DESIGNS
 60 BRIDGE ROAD EAST
 WELWYN GARDEN CITY
 HERTS AL7 1JU
 tel : 01707 393971
 fax : 01707 393980
 e:stuartc@hed.co.uk

Project:
 9 Holme Close,
 Hatfield

Drawing Title:
 PLANS AND ELEVATIONS &
 3D VIEWS AS EXISTING

Drawn By: NIALL Scale: 1:100 Date: Feb 2019

Dwg Status: EXISTING Checked:

Drawing No: 4671-E01 Revision:

