




POF PLAN

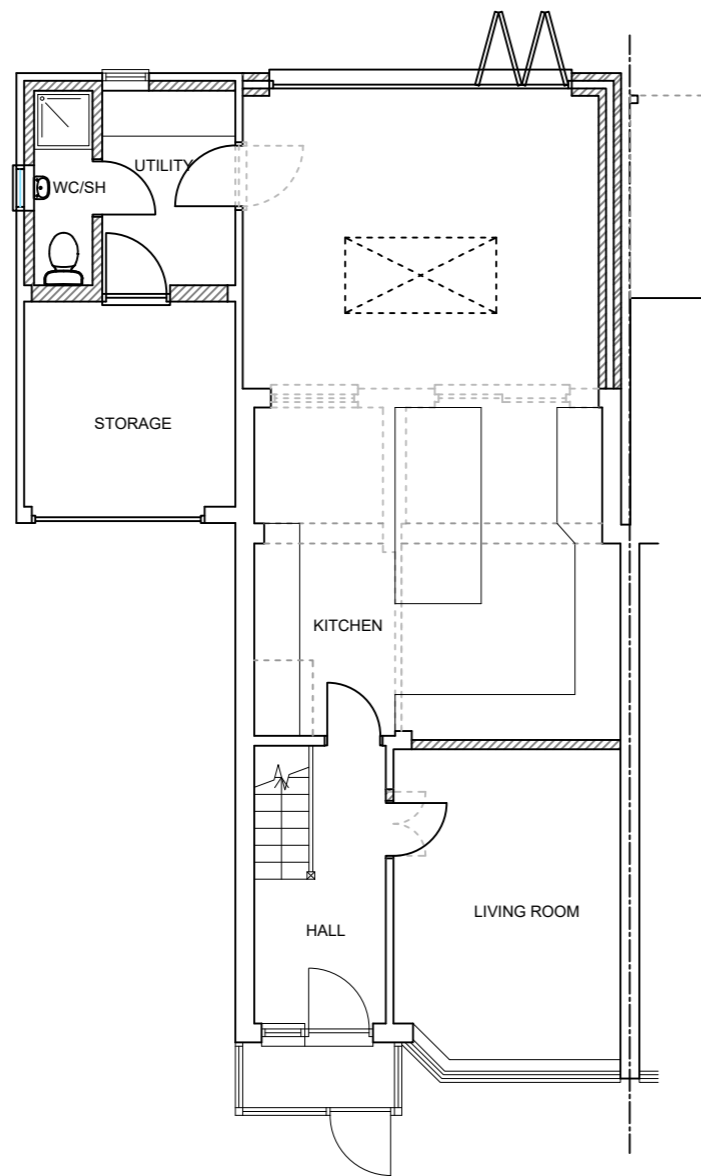


GROUND FLOOR PLAN

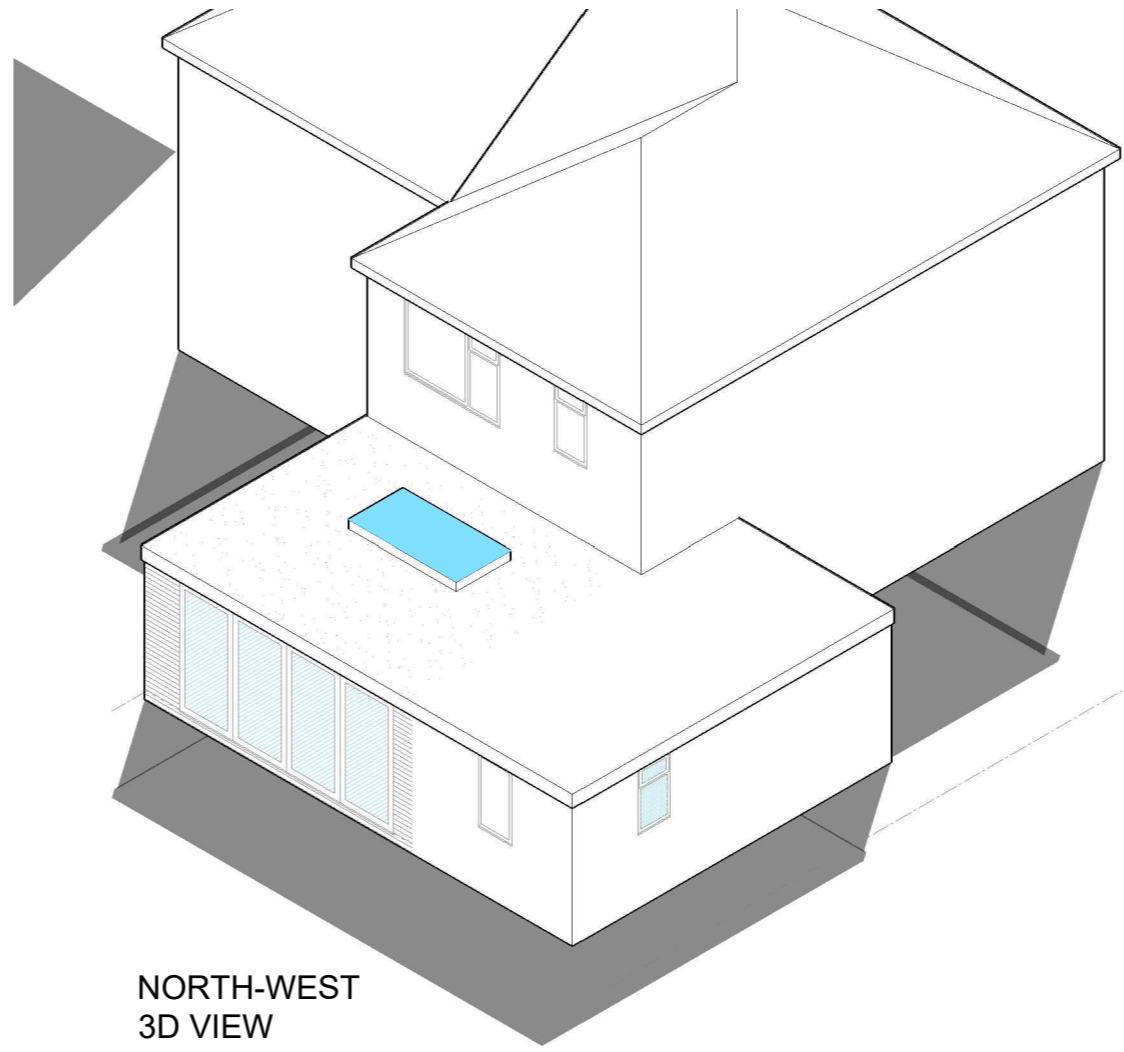


NORTH-WEST  
3D VIEW

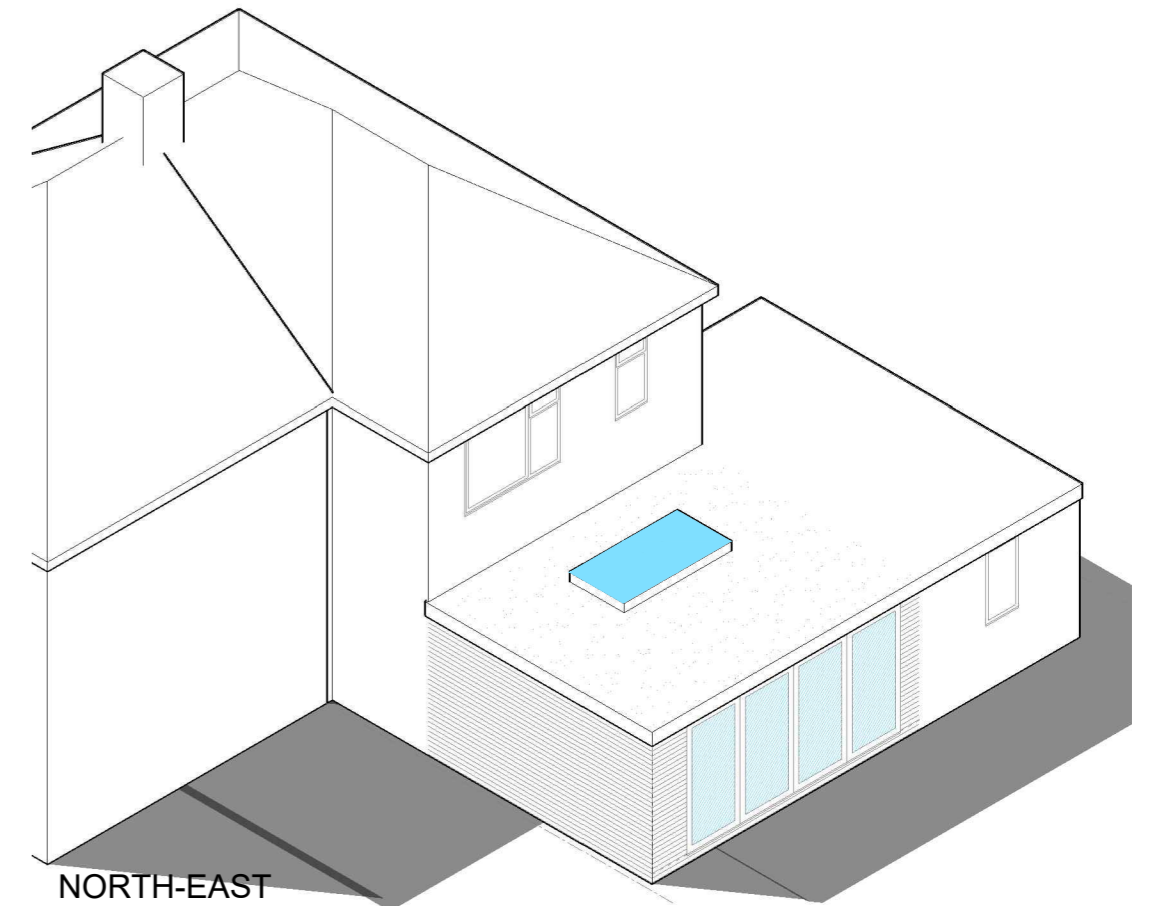

NORTH-EAST  
3D VIEW

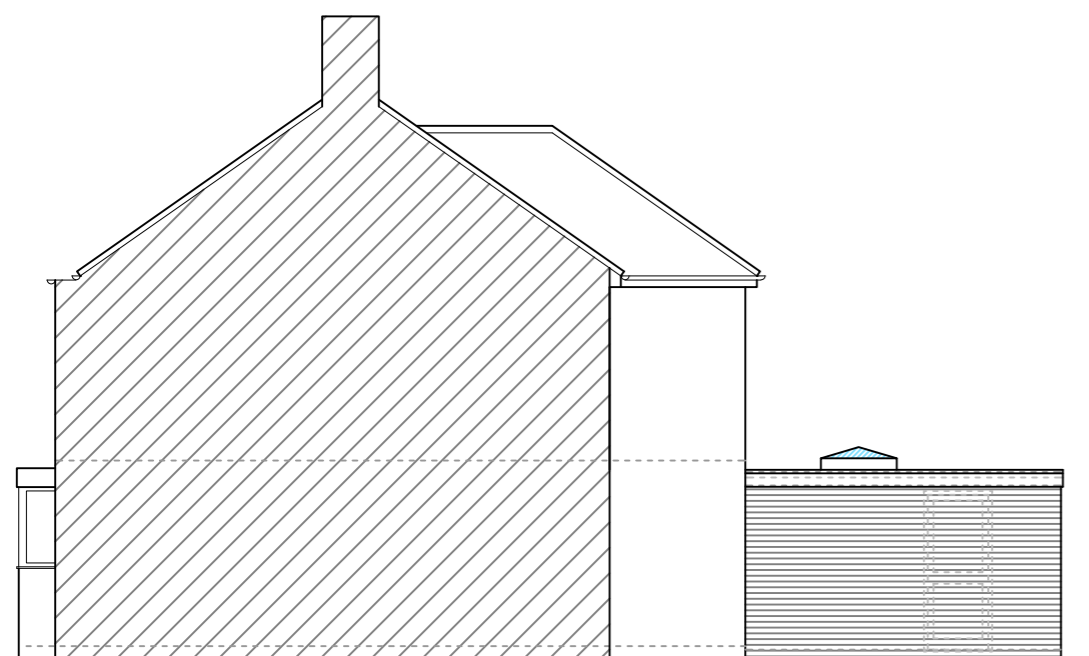

SIDE ELEVATION

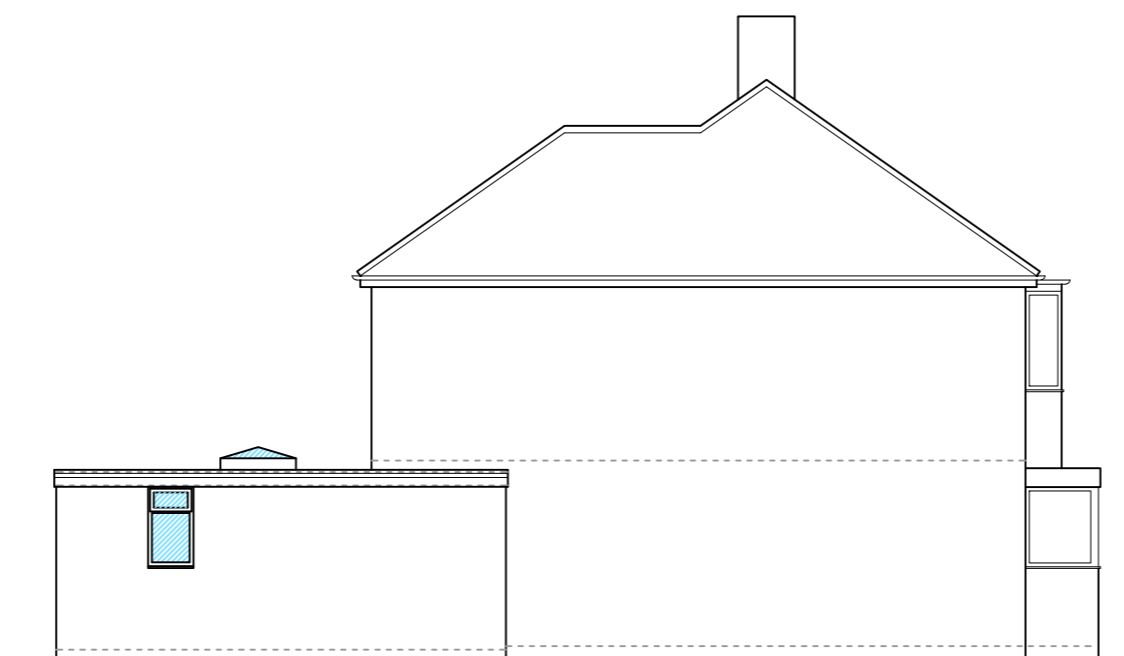

SIDE ELEVATION



REAR ELEVATION

THIS DRAWING PRINTED ON A2 SIZE PAPER



**HOME EXTENSION DESIGNS**  
 60 BRIDGE ROAD EAST  
 WELWYN GARDEN CITY  
 HERTS AL7 1JU  
 tel : 01707 393971  
 fax : 01707 393980  
 e:stuartc@hed.co.uk

Project: 9 Holme Close,  
 Hatfield

Drawing Title: **PLANS AND ELEVATIONS &  
 3D VIEWS AS PROPOSED**

Drawn By: NIALL Scale: 1:100 Date: March 2019

Dwg Status: PLANNING Checked:

Drawing No: 4671-P01 Revision:

