







FRONT ELEVATION

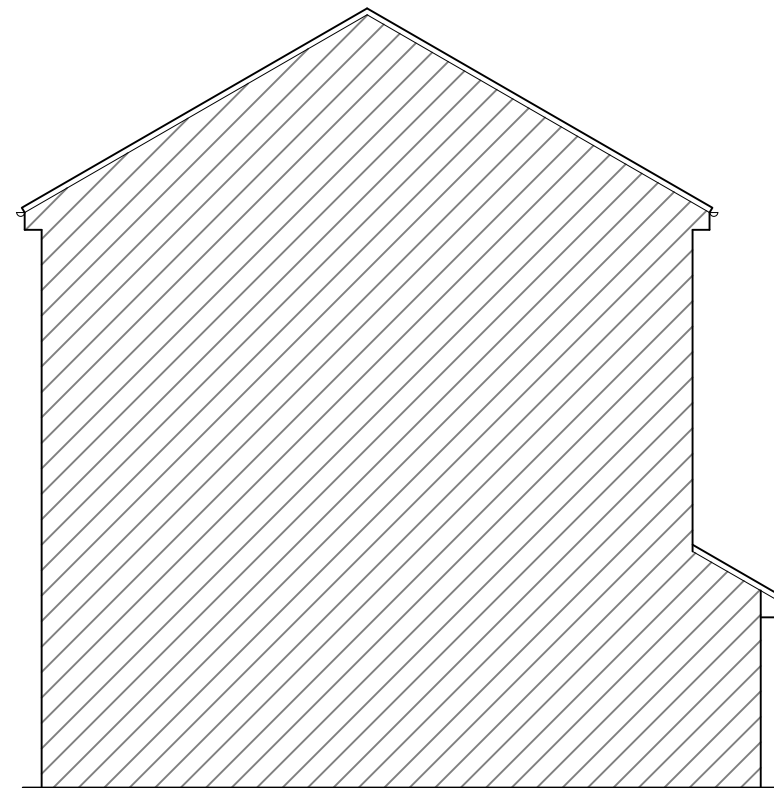


SIDE ELEVATION

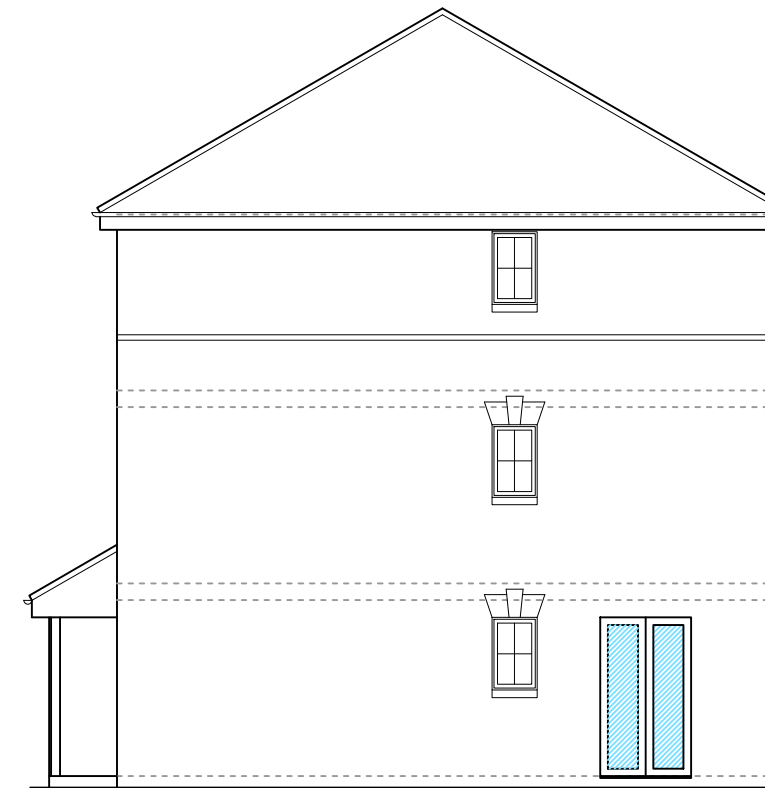


SIDE ELEVATION

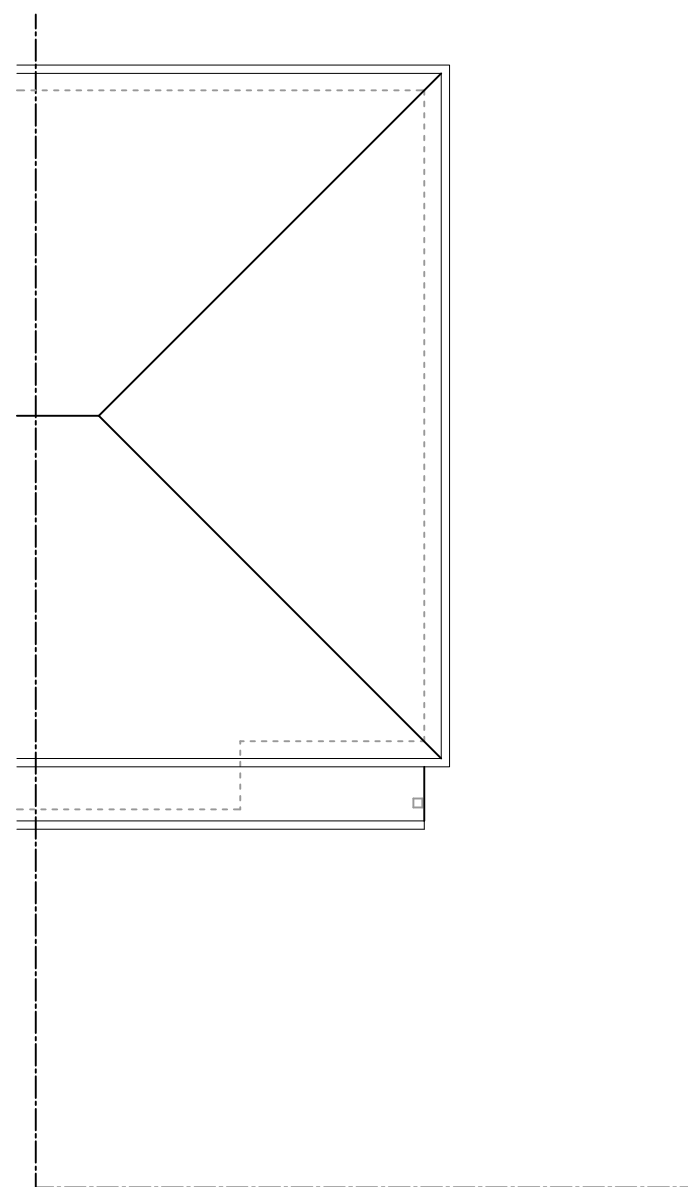 

ROOF PLAN

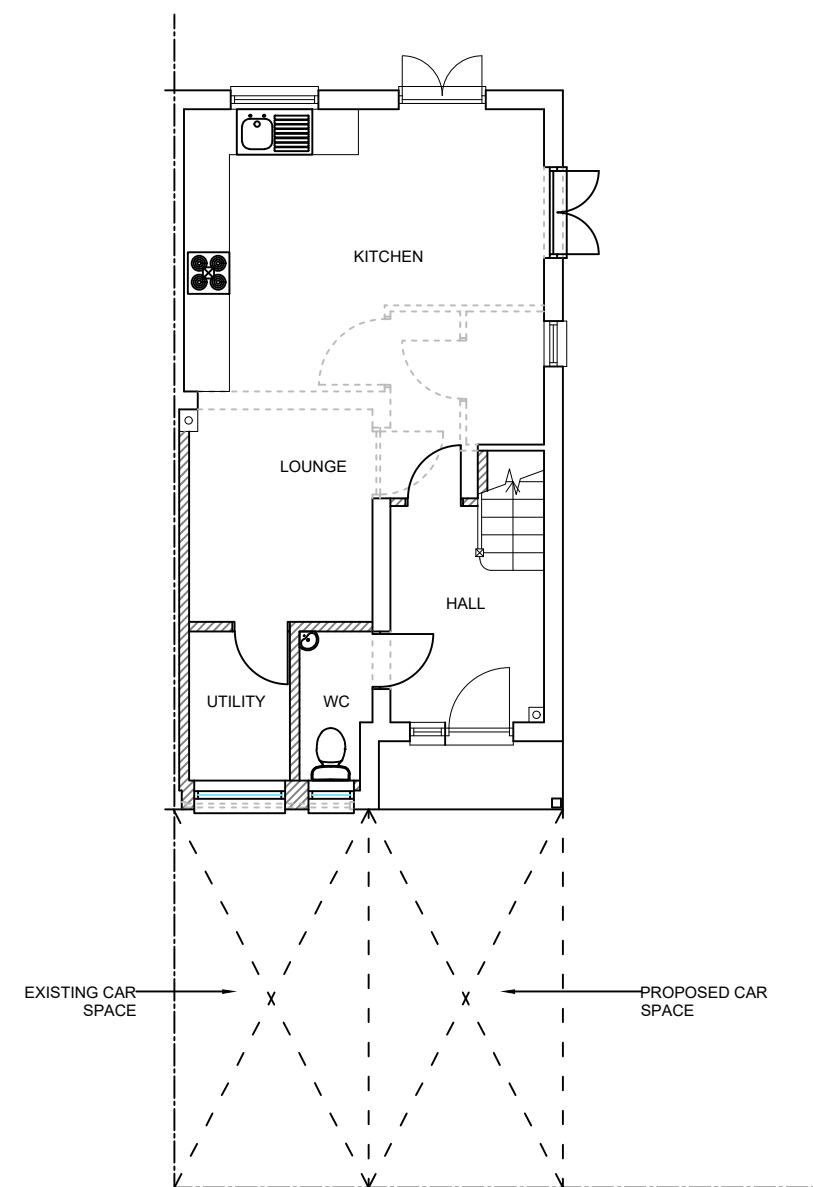

GROUND FLOOR PLAN

 

THIS DRAWING PRINTED ON A2 SIZE PAPER



HOME EXTENSION DESIGNS
 60 BRIDGE ROAD EAST
 WELWYN GARDEN CITY
 HERTS AL7 1JU
 tel : 01707 393971
 fax : 01707 393980
 e:stuartc@hed.co.uk

Project:
 119 Campion Road,
 Hatfield

Drawing Title:
 PLANS AND ELEVATIONS
 AS PROPOSED

Drawn By: NIALL Scale: 1:100 Date: May 2019

Dwg Status: PLANNING Checked:

Drawing No: 4699-P01 Revision: C