



ROOF PLAN  
1:100




SIDE ELEVATION OF  
CONSERVATORY (North)

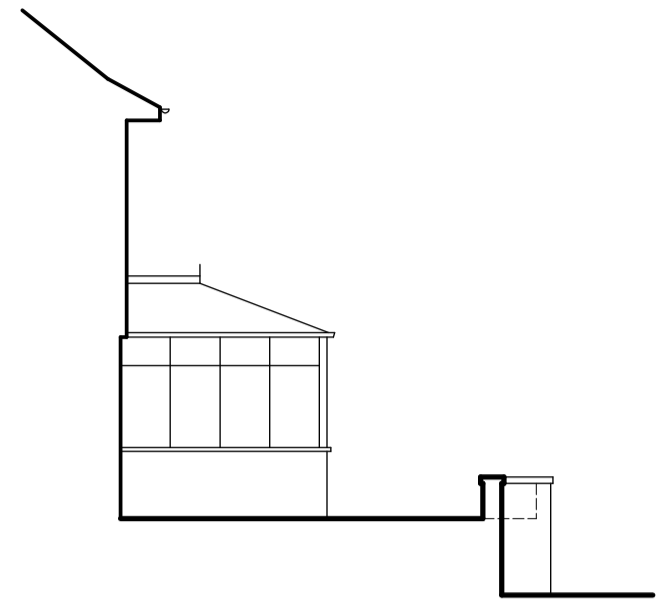


REAR ELEVATION  
1:100

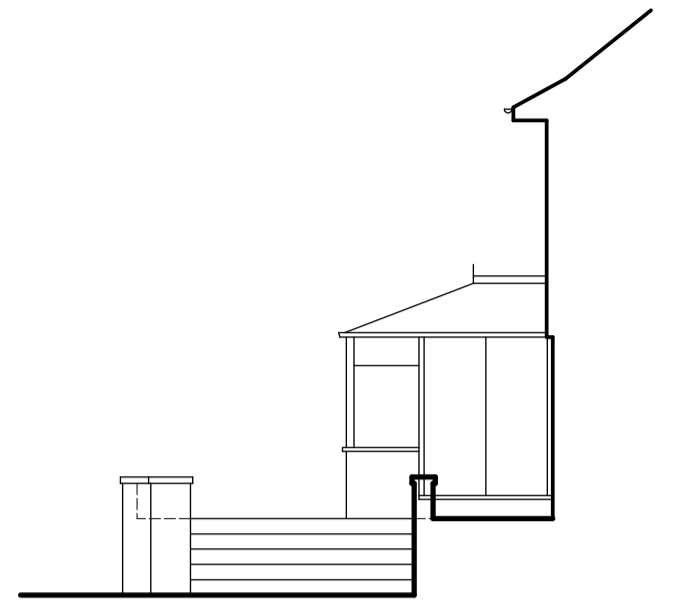


SIDE ELEVATION OF  
CONSERVATORY (South)

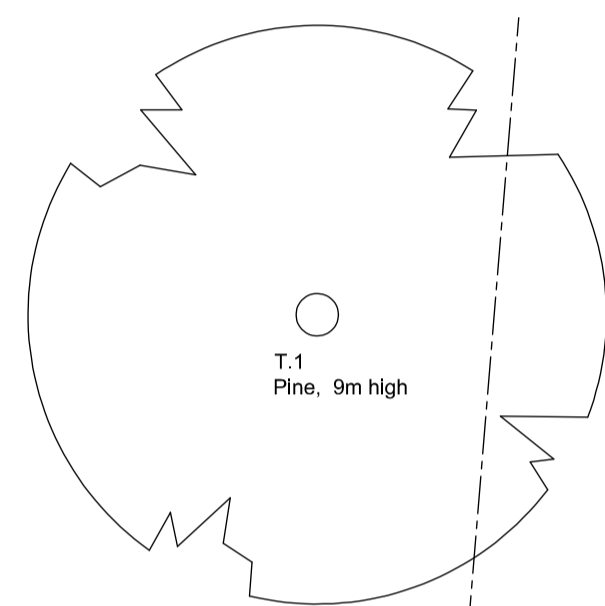

T.1  
Pine, 9m high

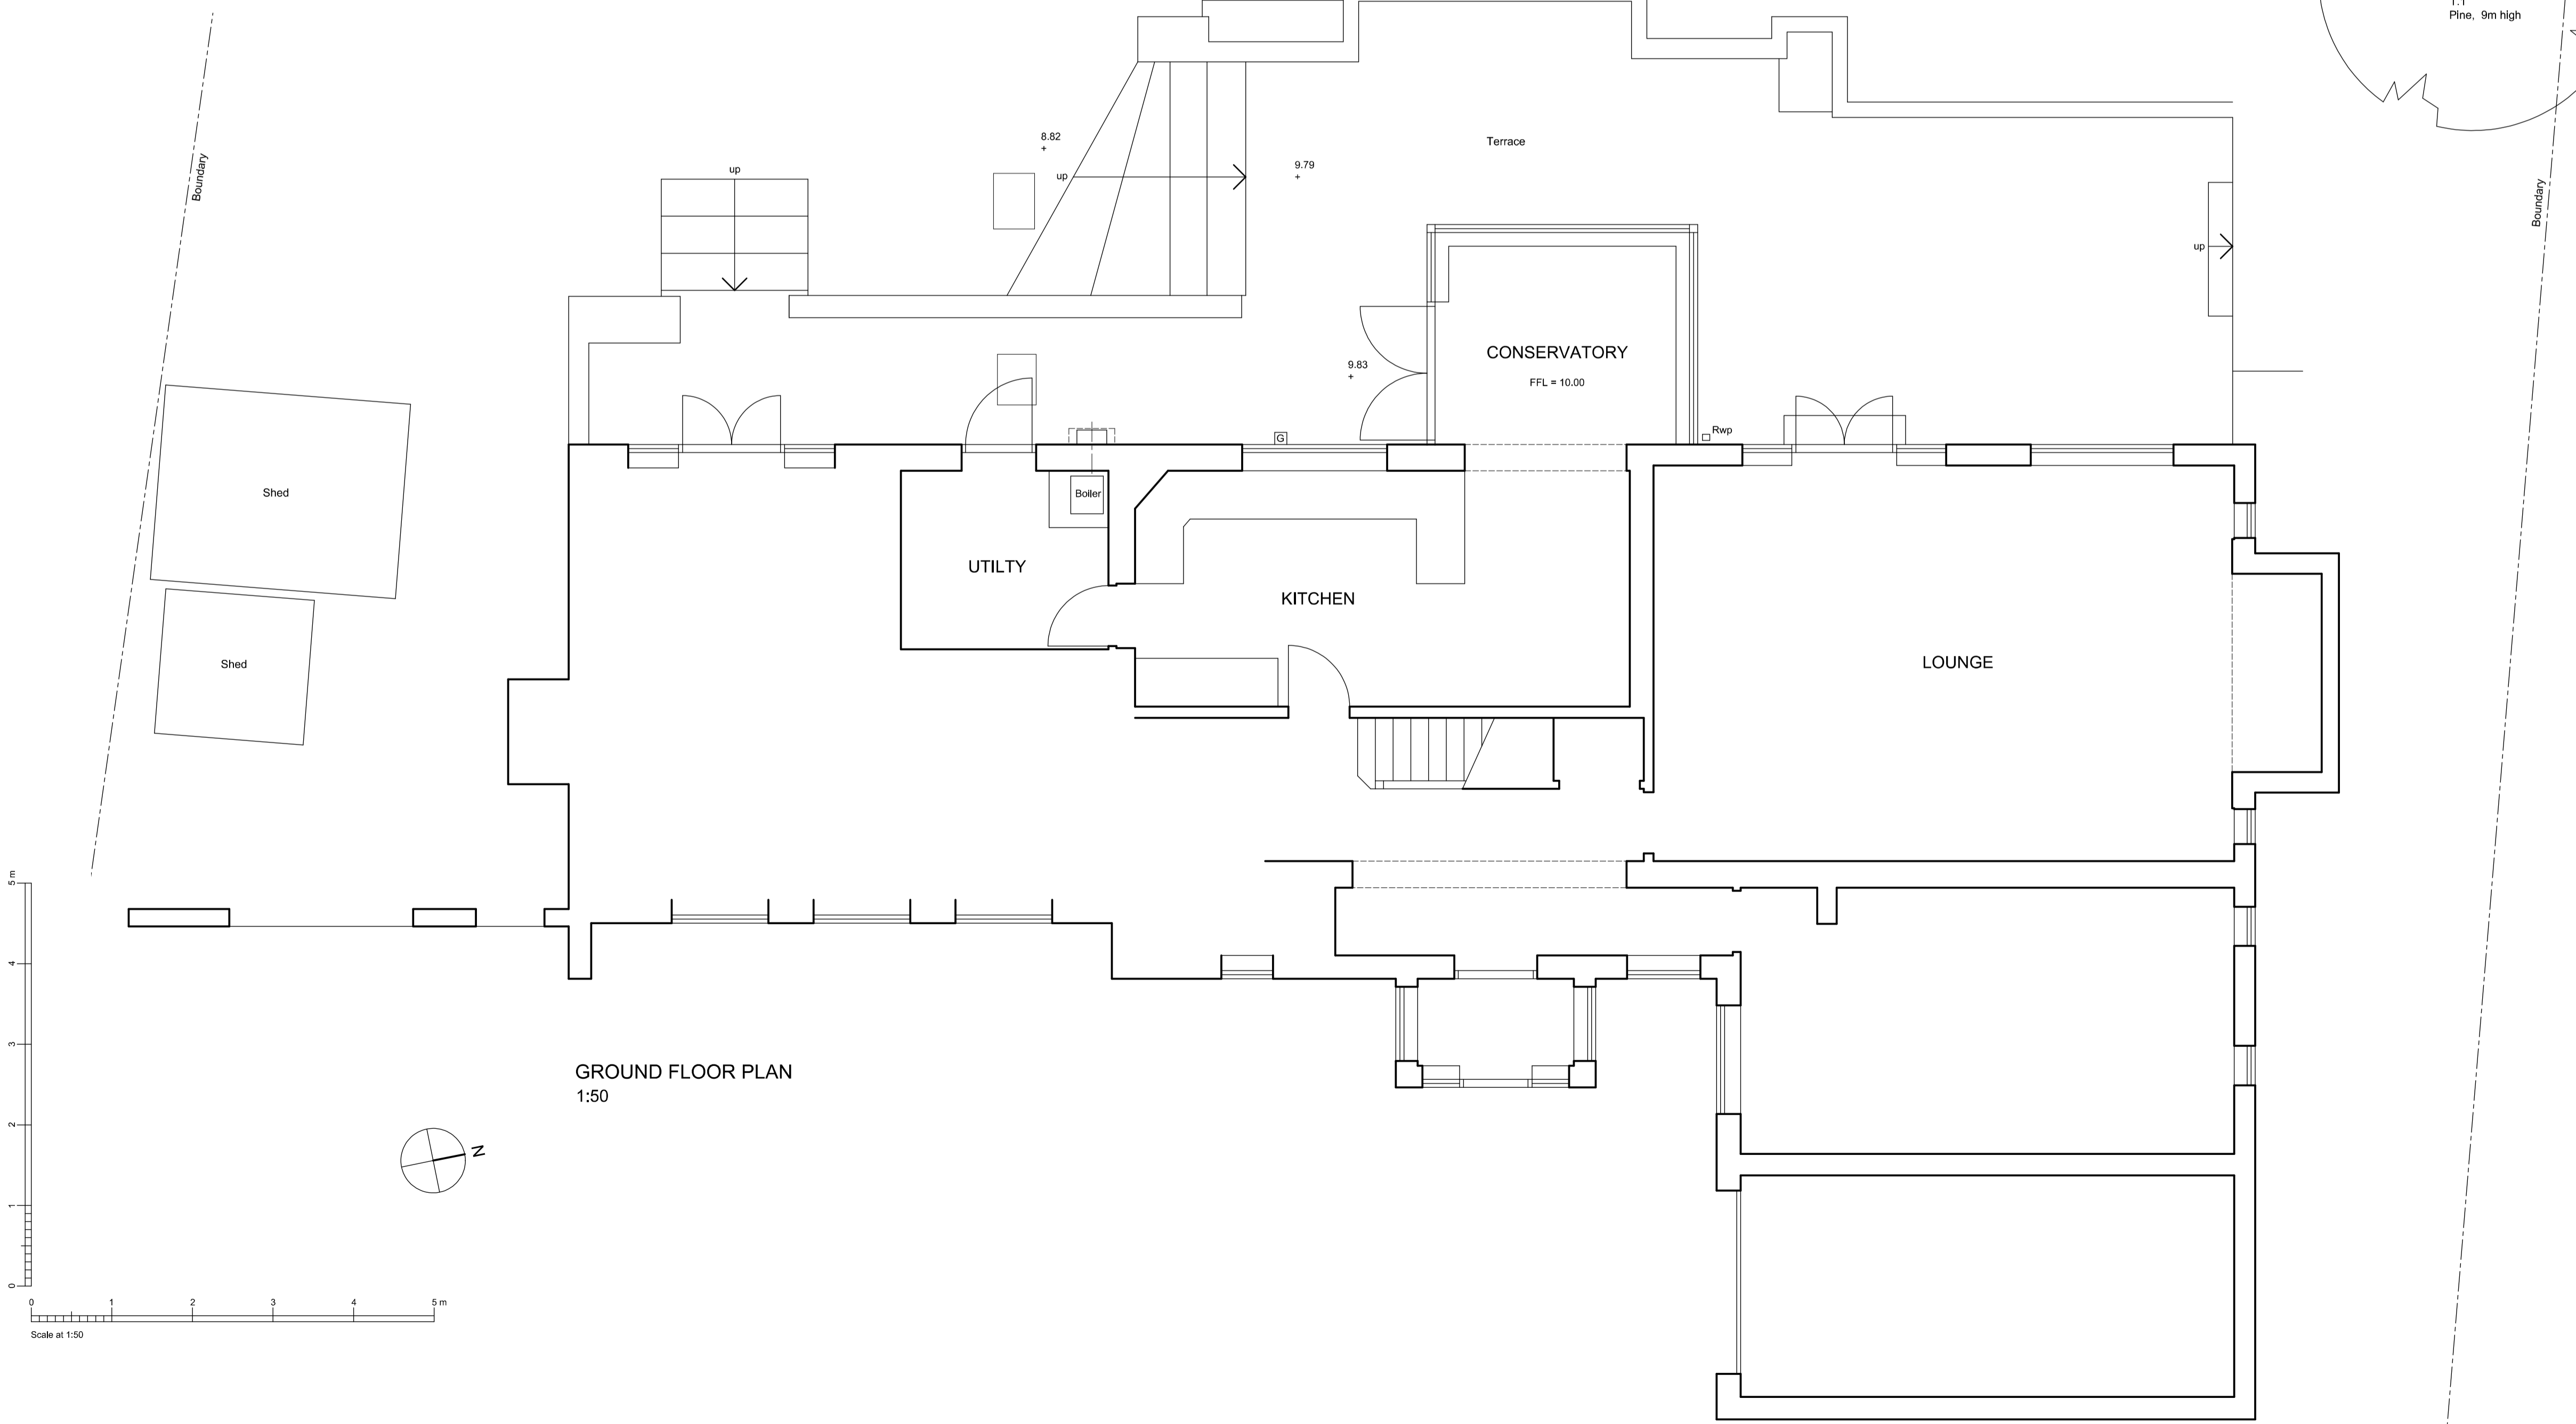

GROUND FLOOR PLAN  
1:50

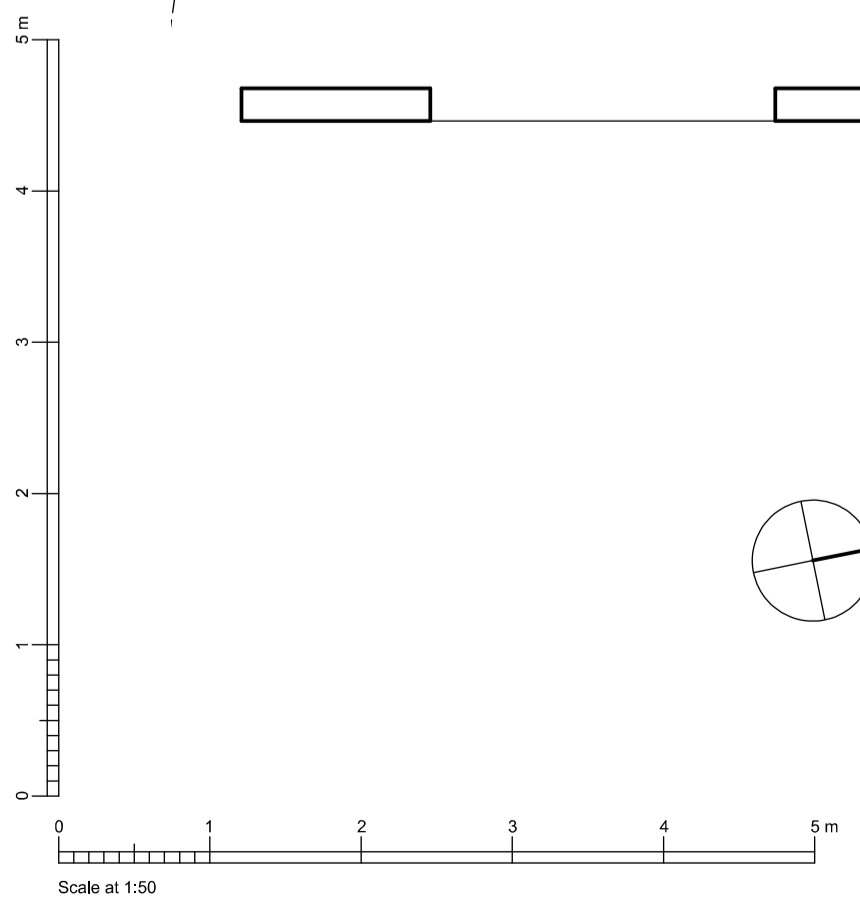

Revisions		
Do not scale this drawing—Use figured dimensions only. Contractors are responsible for taking and checking site dimensions.		
Design Copyright is vested in the Architect from whom written consent must be obtained for copying and reproducing this drawing.		
Project title		
LAGERN VINEYARDS ROAD NORTHAW		
Drawing title		
EXISTING PLANS & ELEVATIONS		
Scale 1:50 1:100	Paper size A1	Drawing No.
Date 6/6/17	Drawn by MT	472 / 1
MICHAEL TROGAL R.018 ARCHITECT CHARTERED ARCHITECT 23 TEMPEST AVENUE, POTTERS BAR, HERTS EN6 5JU TELEPHONE / FAX 01707 653462		