




REAR ELEVATION

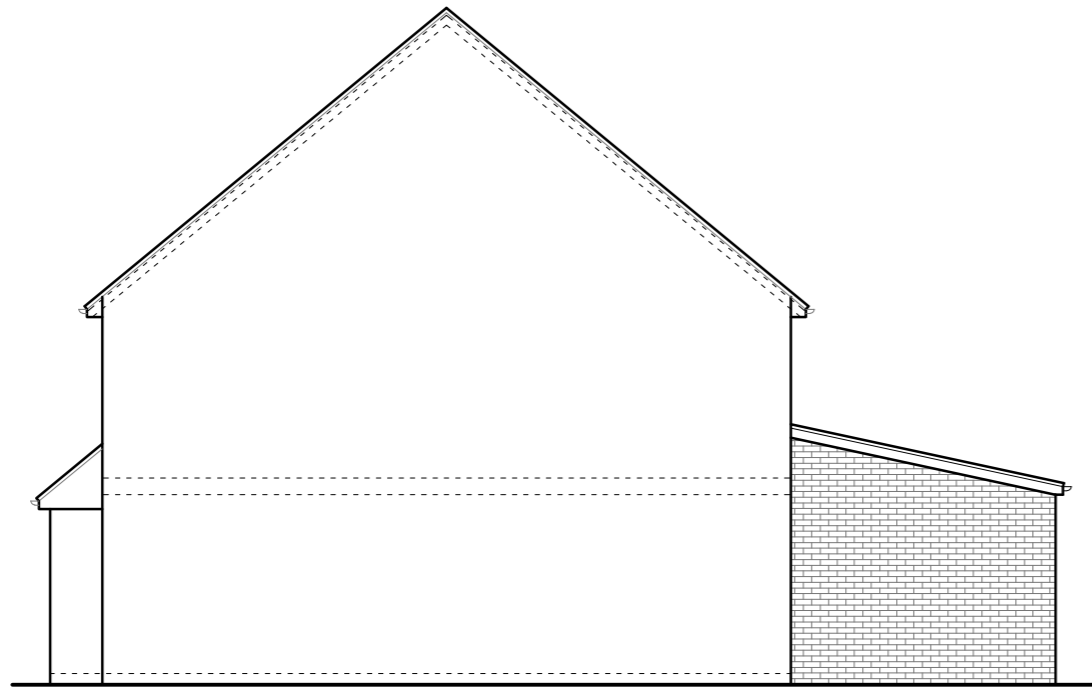



SIDE ELEVATION

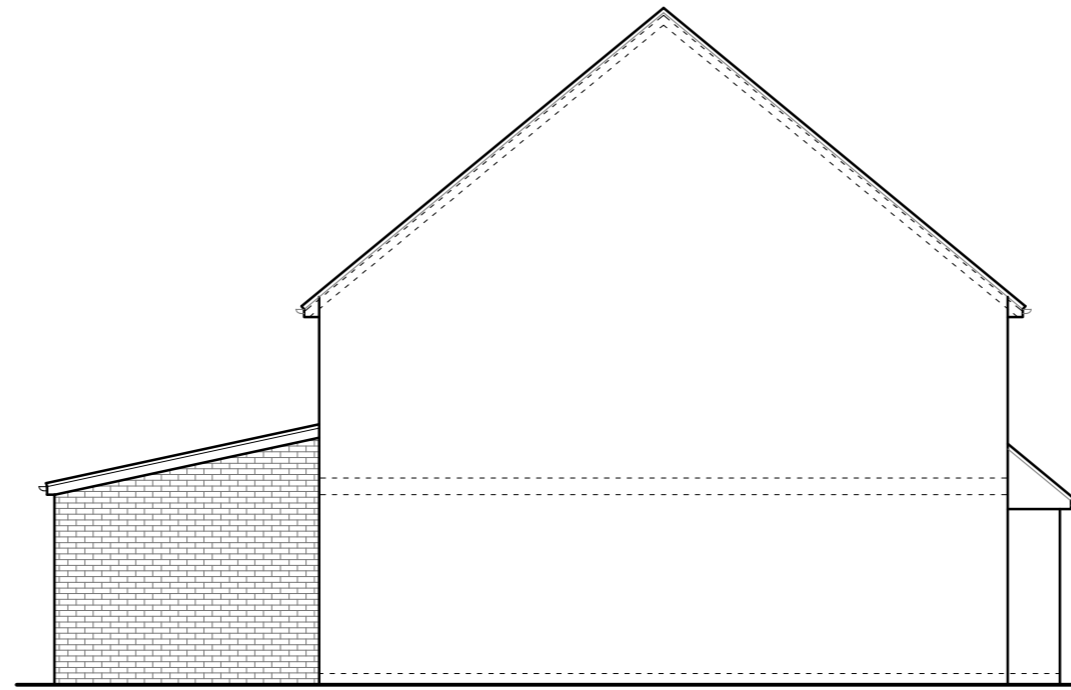


SIDE ELEVATION

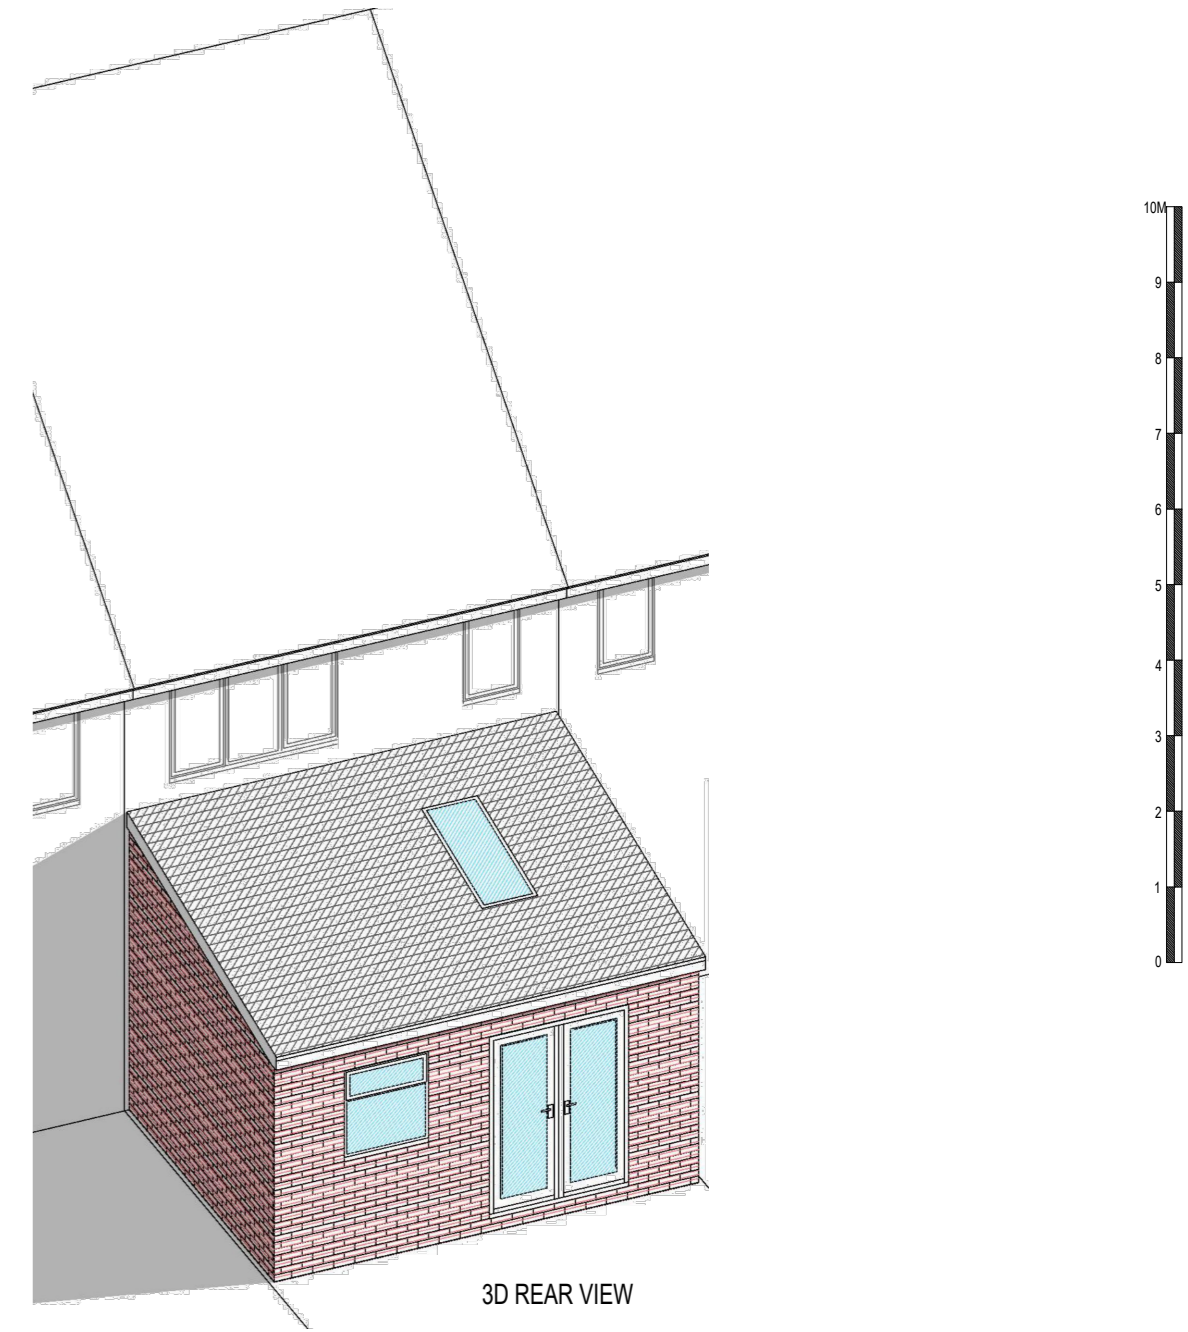

3D REAR VIEW

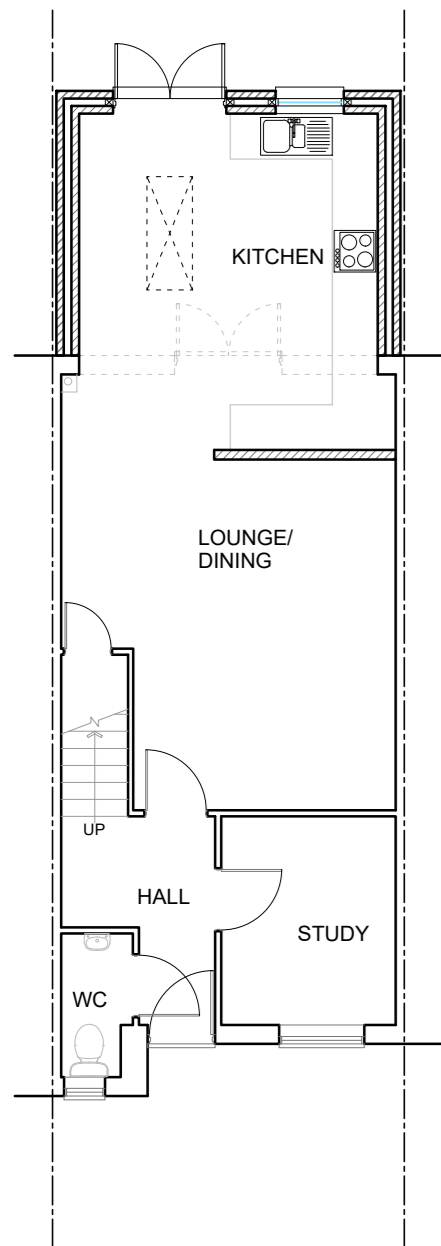 

GROUND FLOOR PLAN

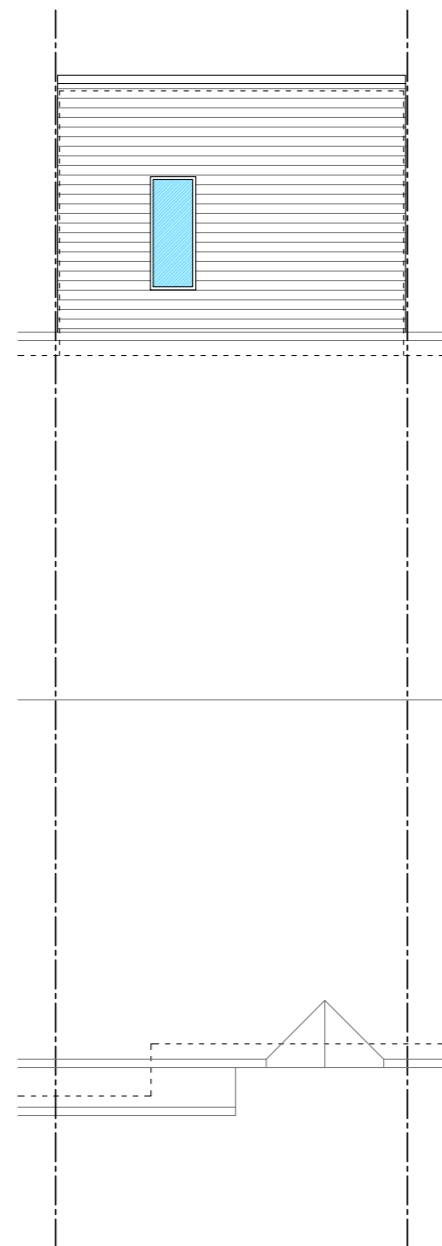

ROOF PLAN

THIS DRAWING PRINTED ON A2 SIZE PAPER



HOME EXTENSION DESIGNS
 60 BRIDGE ROAD EAST
 WELWYN GARDEN CITY
 HERTS AL7 1JU
 tel : 01707 393971
 fax : 01707 393980
 e:stuartc@hed.co.uk

Project: 64 Gorseway, Hatfield

Drawing Title: **PLANS AND ELEVATIONS
 AS PROPOSED**

Drawn By: ALI Scale: 1:100 Date: June 2019

Dwg Status: PLANNING Checked:

Drawing No: 4744-P01 Revision: A

