


GROUND FLOOR PLAN

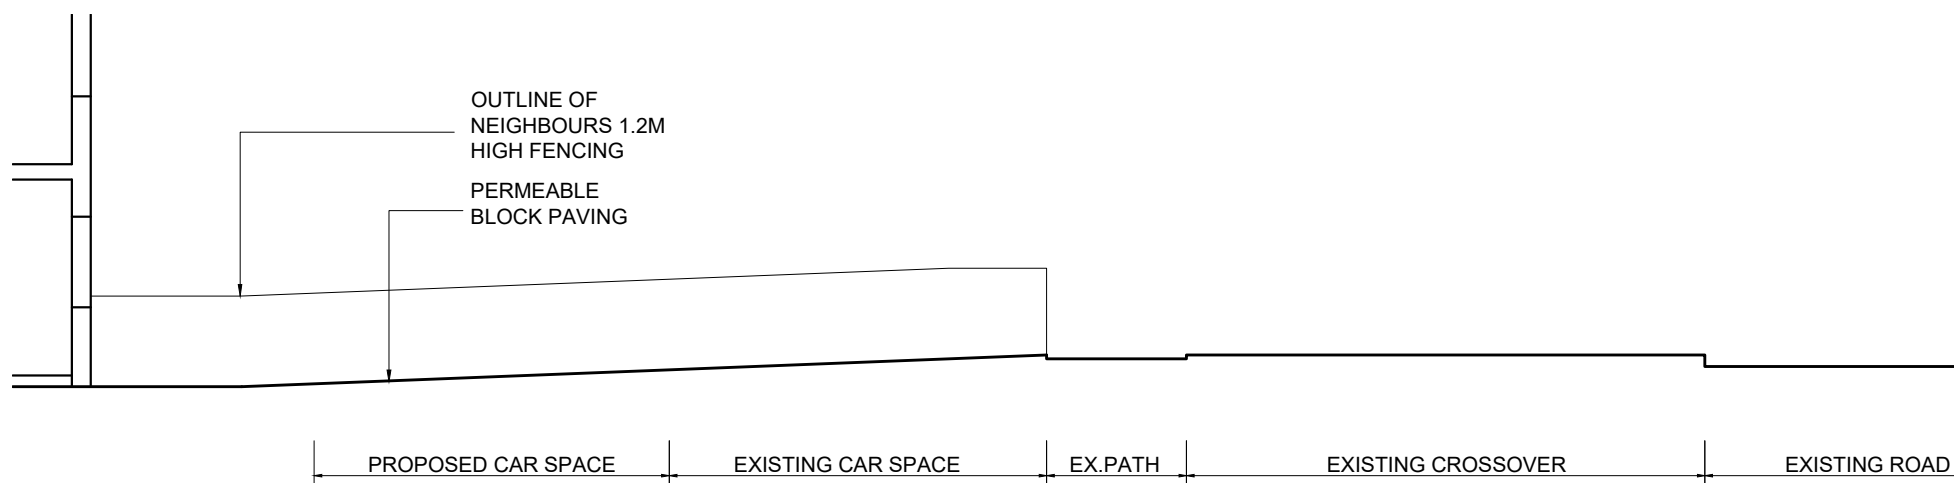

SIDE ELEVATION

**SCHEDULE OF AREAS:**  
 EXISTING FRONT GARDEN = 62m<sup>2</sup>  
 EXISTING HARD SURFACE AREA = 20m<sup>2</sup>  
 PROPOSED HARD SURFACE AREA = 11m<sup>2</sup>  
 TOTAL HARD SURFACE AREA = 31m<sup>2</sup>  
 =50% OF EXISTING FRONT GARDEN

THIS DRAWING PRINTED ON A3 SIZE PAPER



**HOME EXTENSION DESIGNS**  
 60 BRIDGE ROAD EAST  
 WELWYN GARDEN CITY  
 HERTS AL7 1JU  
 tel : 01707 393971  
 fax : 01707 393980  
 e:stuartc@hed.co.uk

Project: 177 PARKWAY WGC.

Drawing Title: PROPOSED PLAN

|                       |              |              |
|-----------------------|--------------|--------------|
| Drawn By: ALI         | Scale: 1:100 | Date: Aug 20 |
| Drg Status: PLANNING  |              | Checked:     |
| Drawing No : 4794-P01 |              | Revision: F  |

