

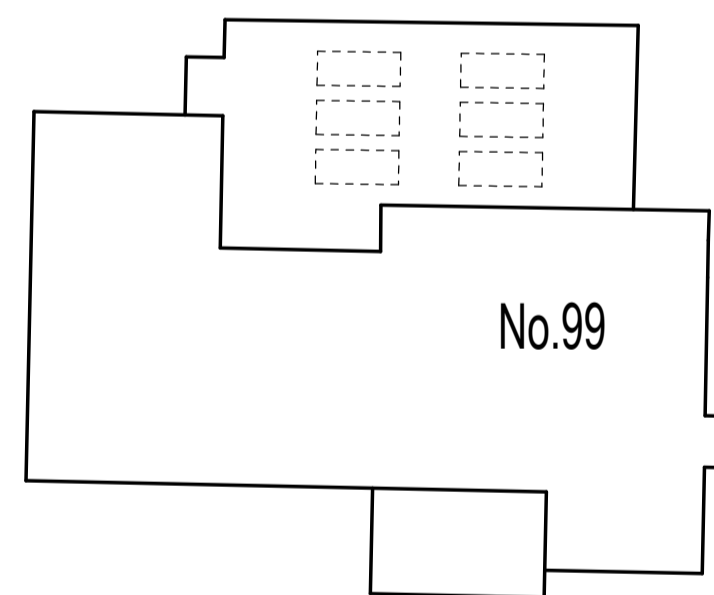



KEY

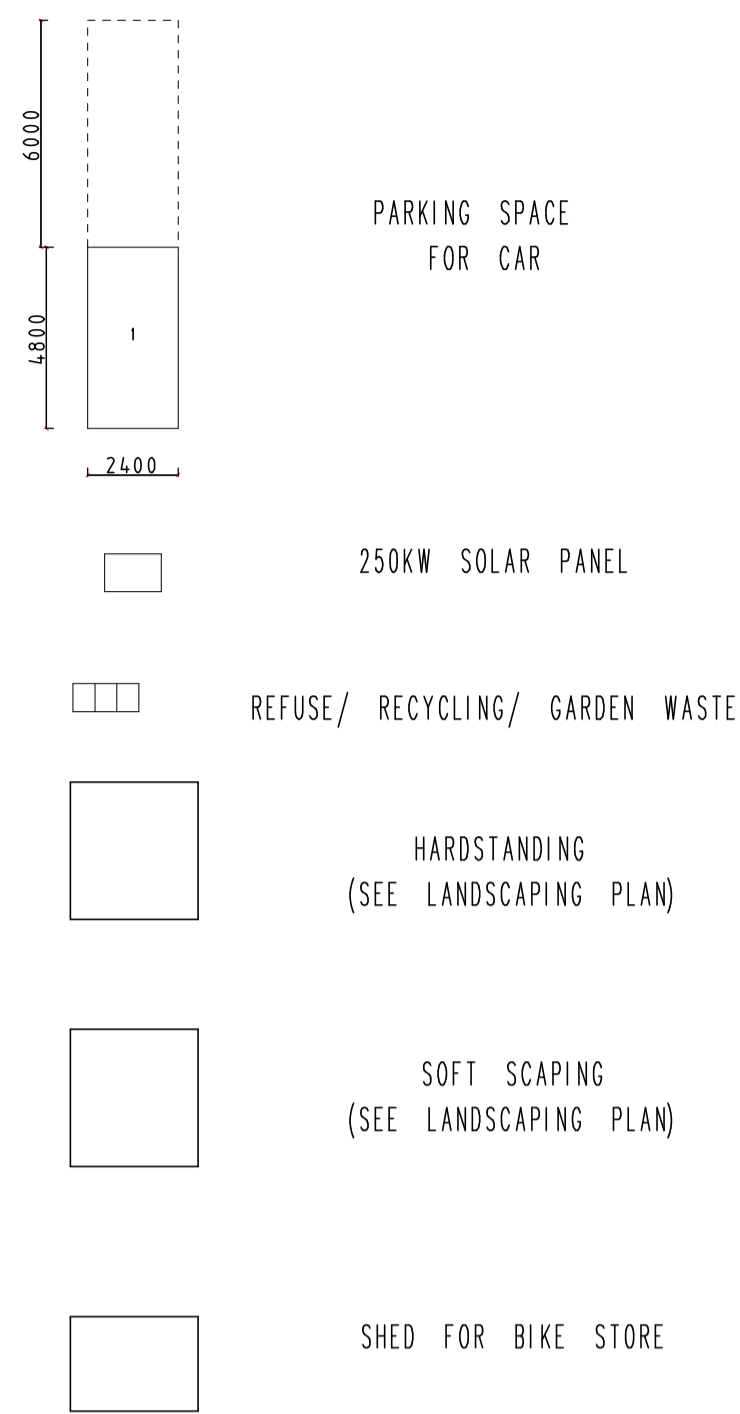

LINE OF NEW 1.8M HIGH RAILINGS HIDDEN BEHIND APPROVED LANDSCAPING

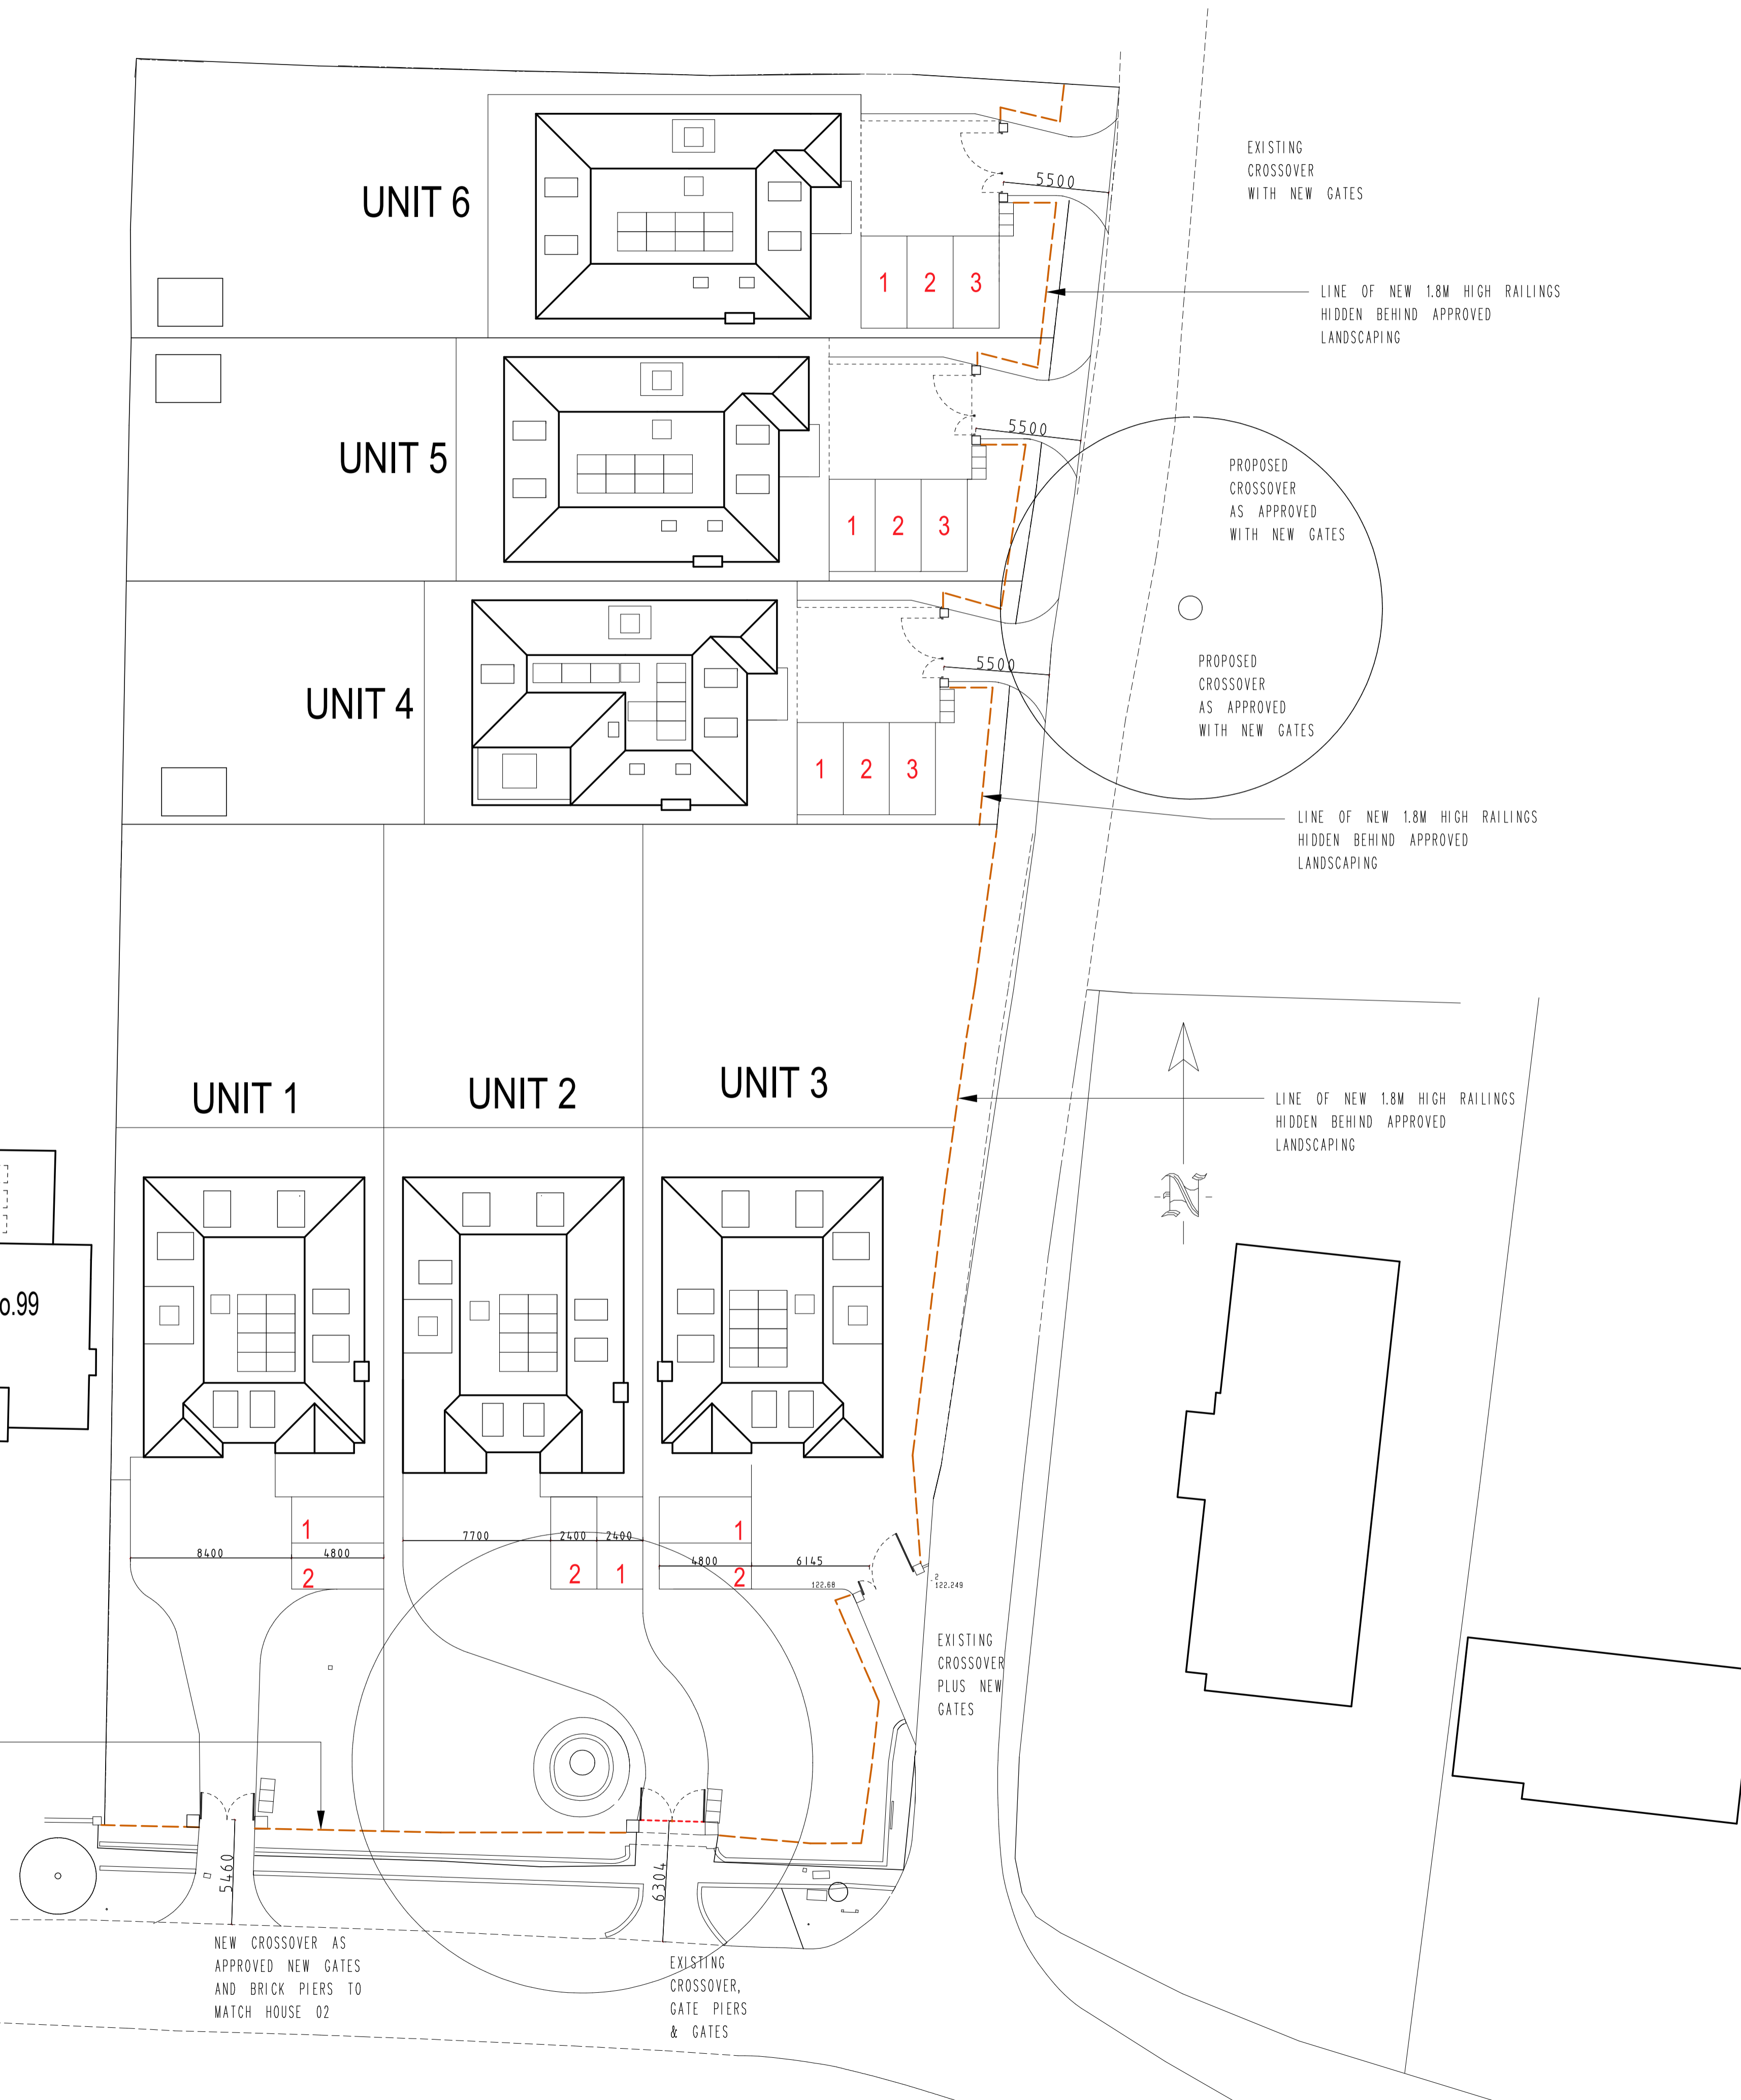


PLANNING

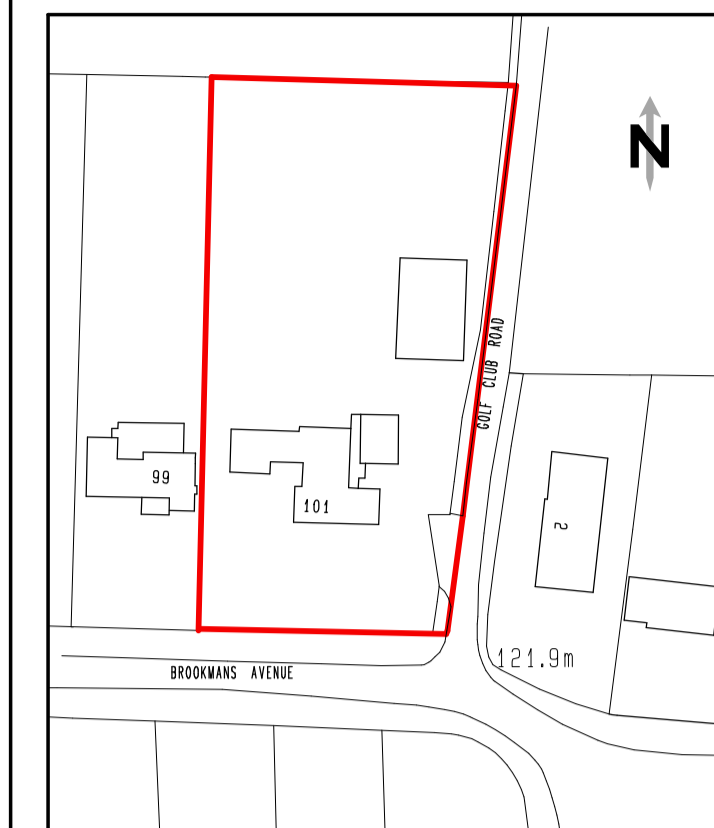

Distance Survey (d) Crown Copyright 2018. All rights reserved. Licence number: 10002402

LOCATION PLAN 1:1250

 

No.	Date	By	Contents
A	18.10.19	SB	house 2 updated

Revisions

Site Address
101 BROOKMANS AVE
BROOKMANS PARK
AL9 7QG

Job Title
DEMOLITION OF EXG HOUSE AND
ERECTION OF 6 HOUSES

Drawing Title
PROPOSED SITE PLAN

Scale 1:200 @ A1 Date 08/19 Drawn by AJC

Alan Cox
associates
Architectural & Planning Consultants
TEL: 020 - 8440 - 7777
FAX: 020 - 8364 - 9556

Org.No. 485018-16 Rev. D