

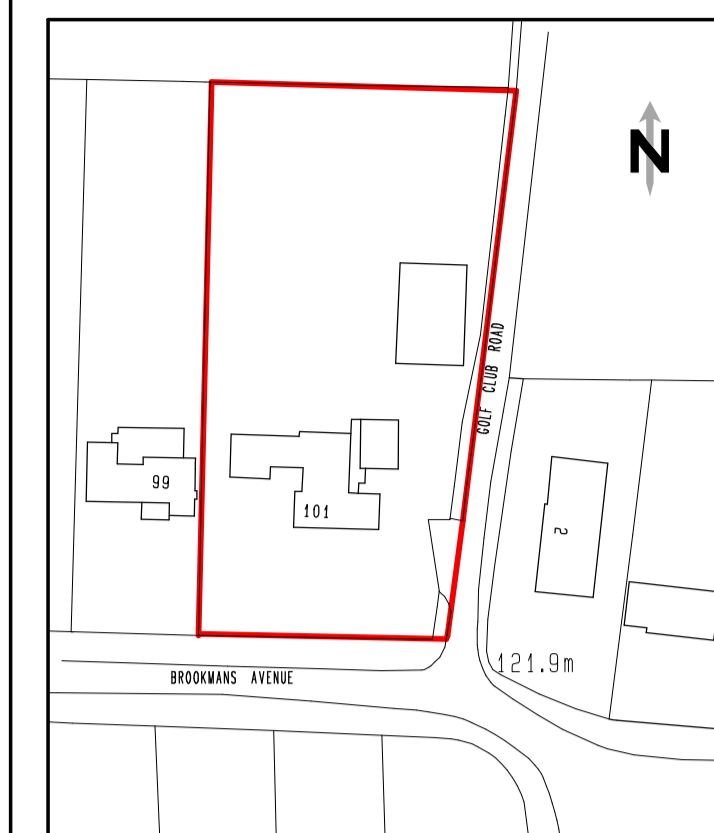


PLANNING

 

Drainage Survey (d) Crown Copyright 2018. All rights reserved. Licence number: 10002402

LOCATION PLAN 1:1250

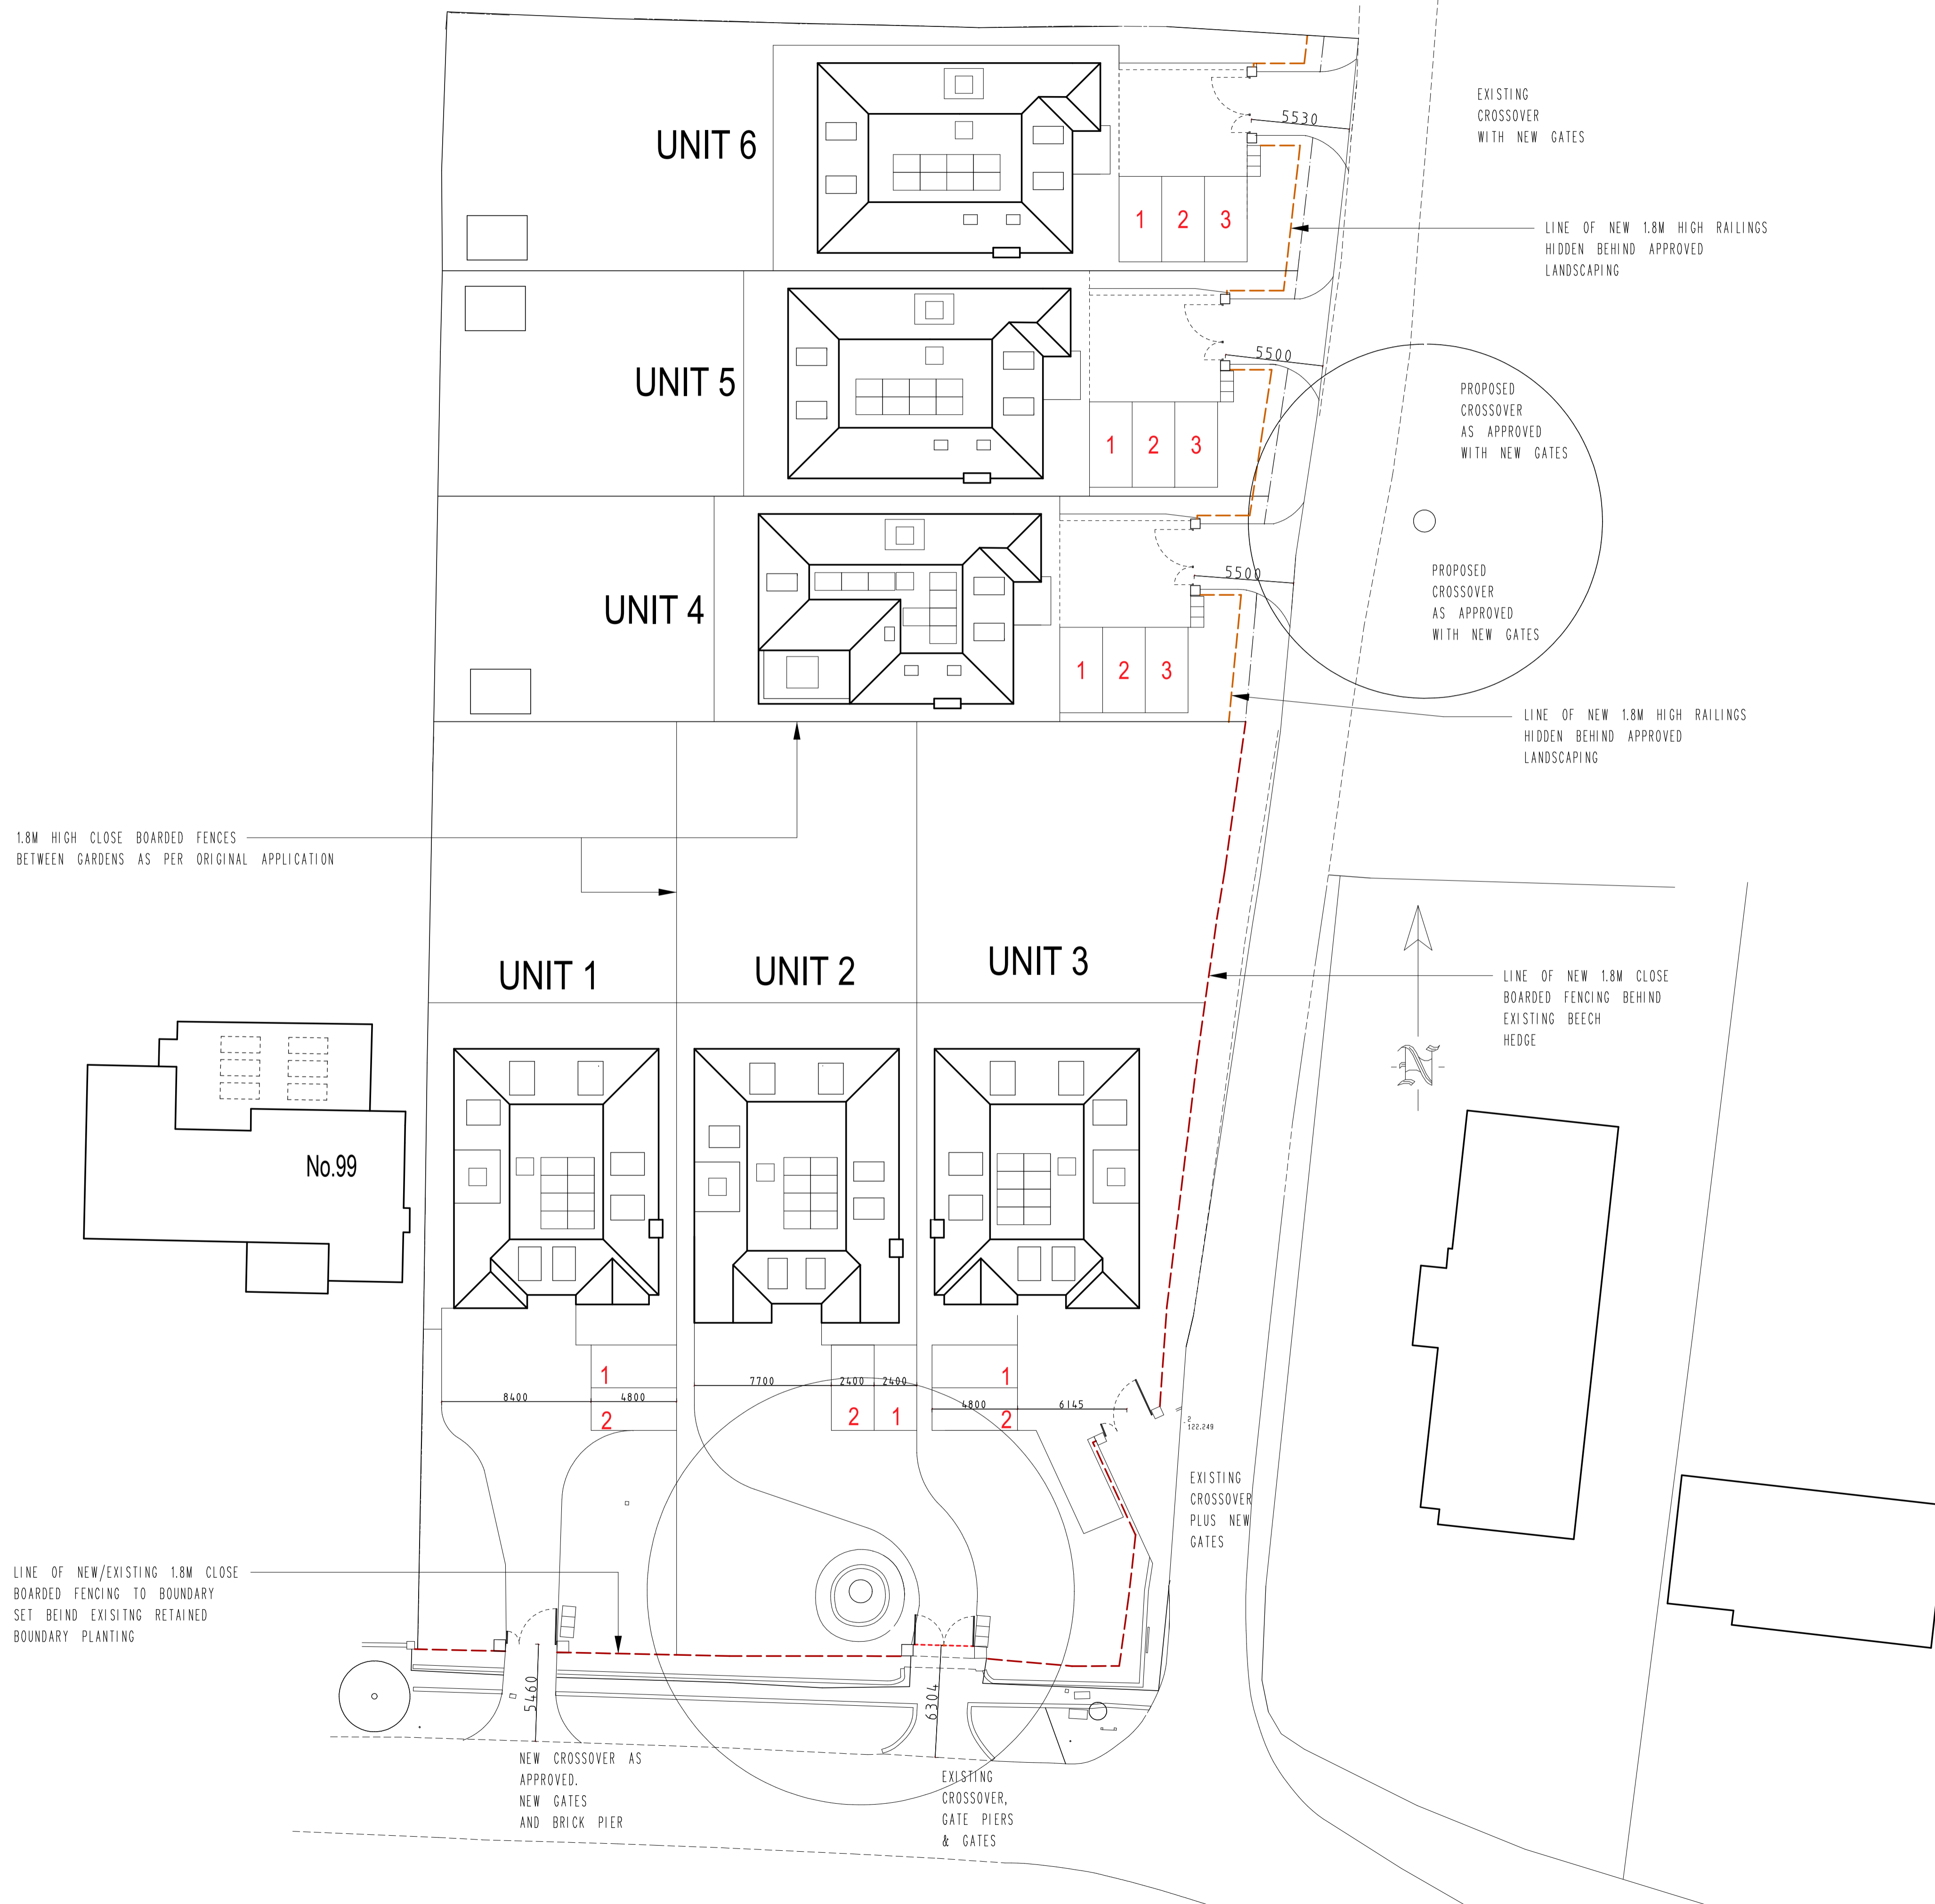

No.	Date	By	Contents
A	18.10.19	SB	house 2 updated

Revisions

Site Address  
 101 BROOKMANS AVE  
 BROOKMANS PARK  
 AL9 7QG

Job Title  
 DEMOLITION OF EXG  
 HOUSE AND  
 ERECTION OF 6 HOUSES

Drawing Title  
 PROPOSED SITE PLAN  
 PROPOSED GATES

Scale 1:200 @ A1 Date 08/19 Drawn by AJC

**Alan Cox**  
 associates  
 Architectural & Planning Consultants  
 TEL: 020 - 8440 - 7777  
 FAX: 020 - 8364 - 9556

Org.No.	485018-16	Rev.	F
---------	-----------	------	---