



PLANNING


BRICK

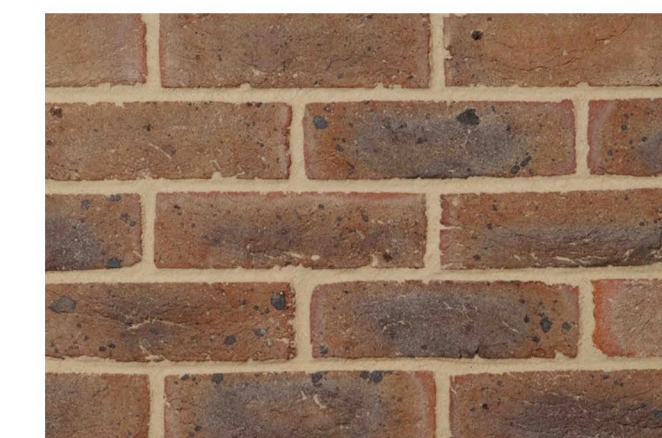


MICHELMERSH FRESHFIELD LANE
HANDMADE TO MAIN WALLS

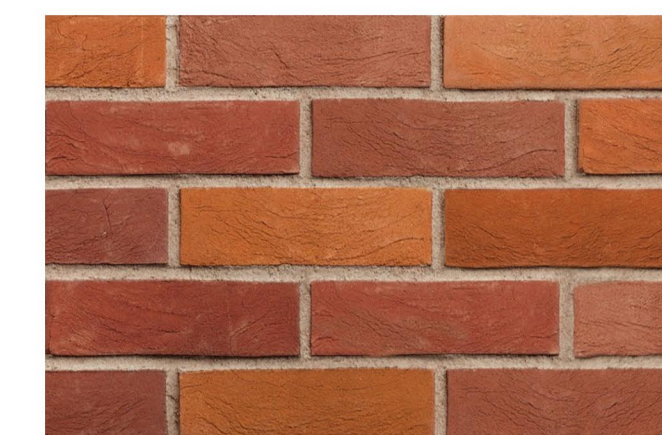


MICHELMERSH CHARNWOOD
HENLEY RED
WINDOW SURROUNDS AND QUOINS

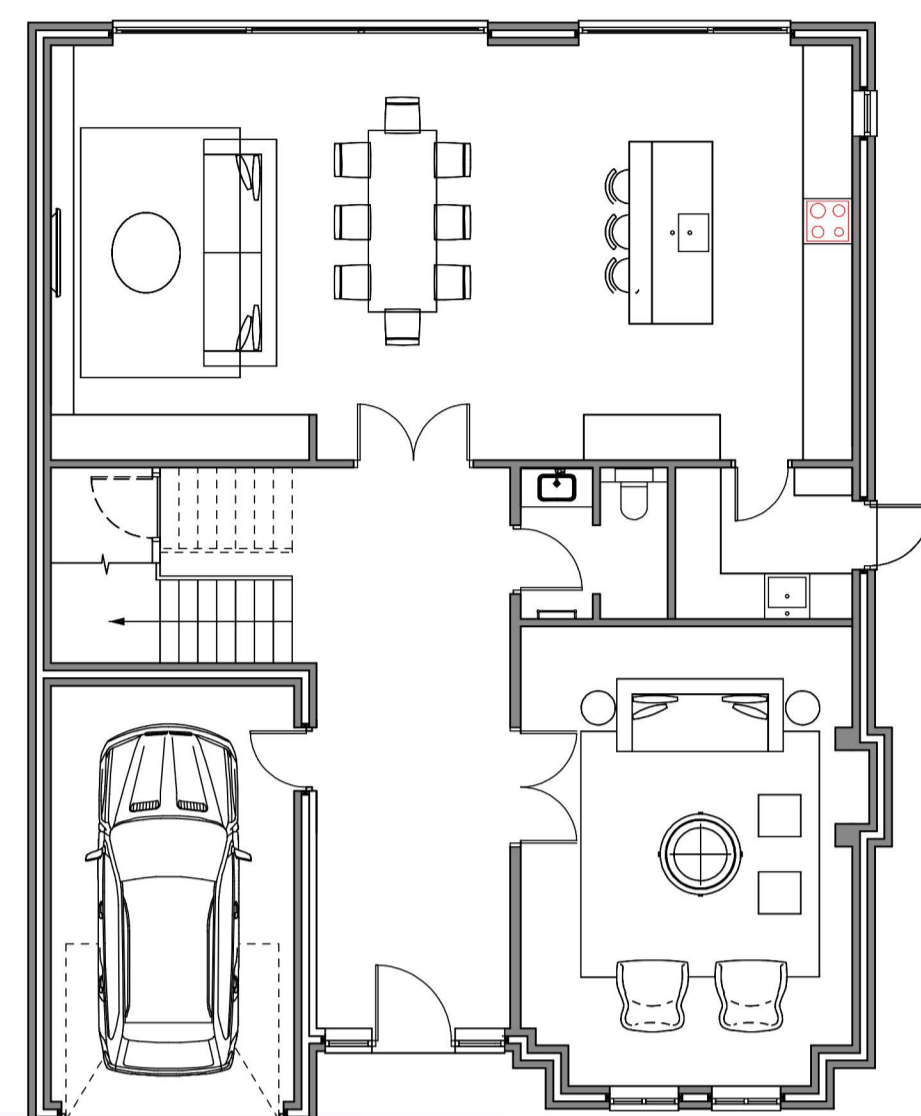


GROUND FLOOR 145M2

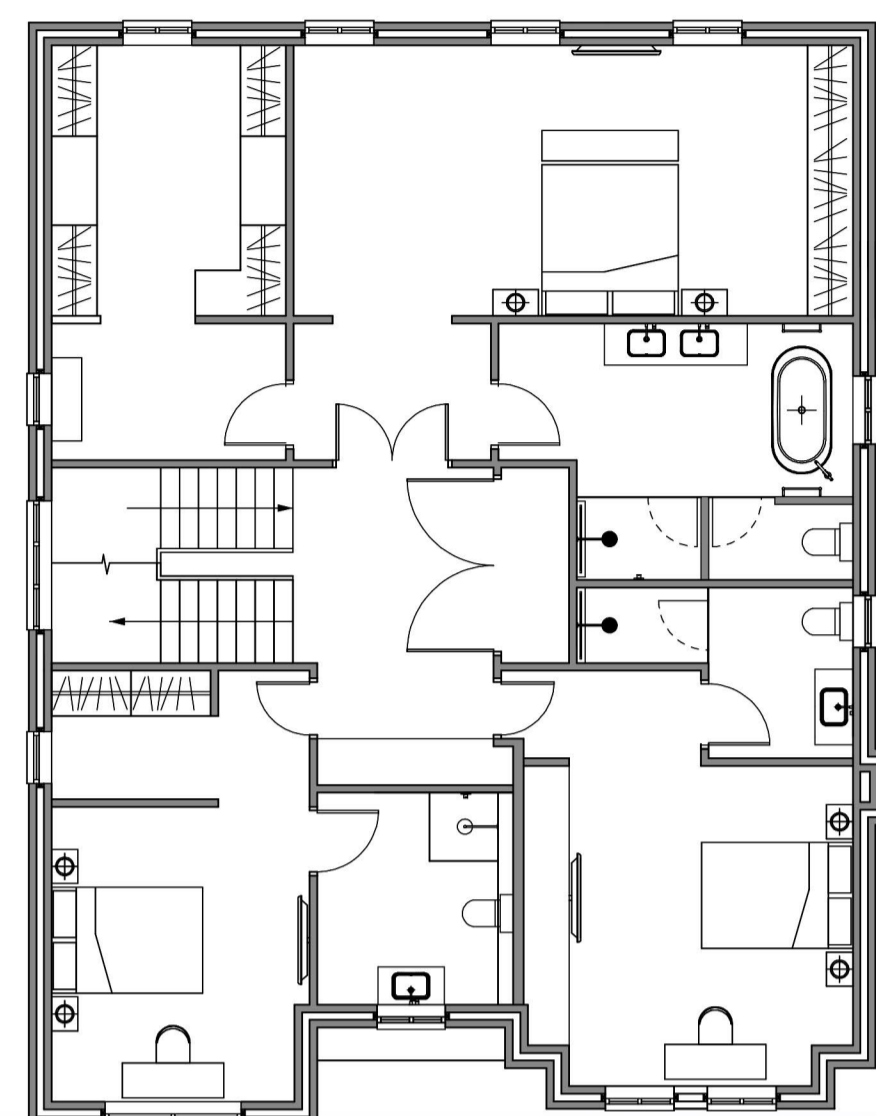

FIRST FLOOR 143M2

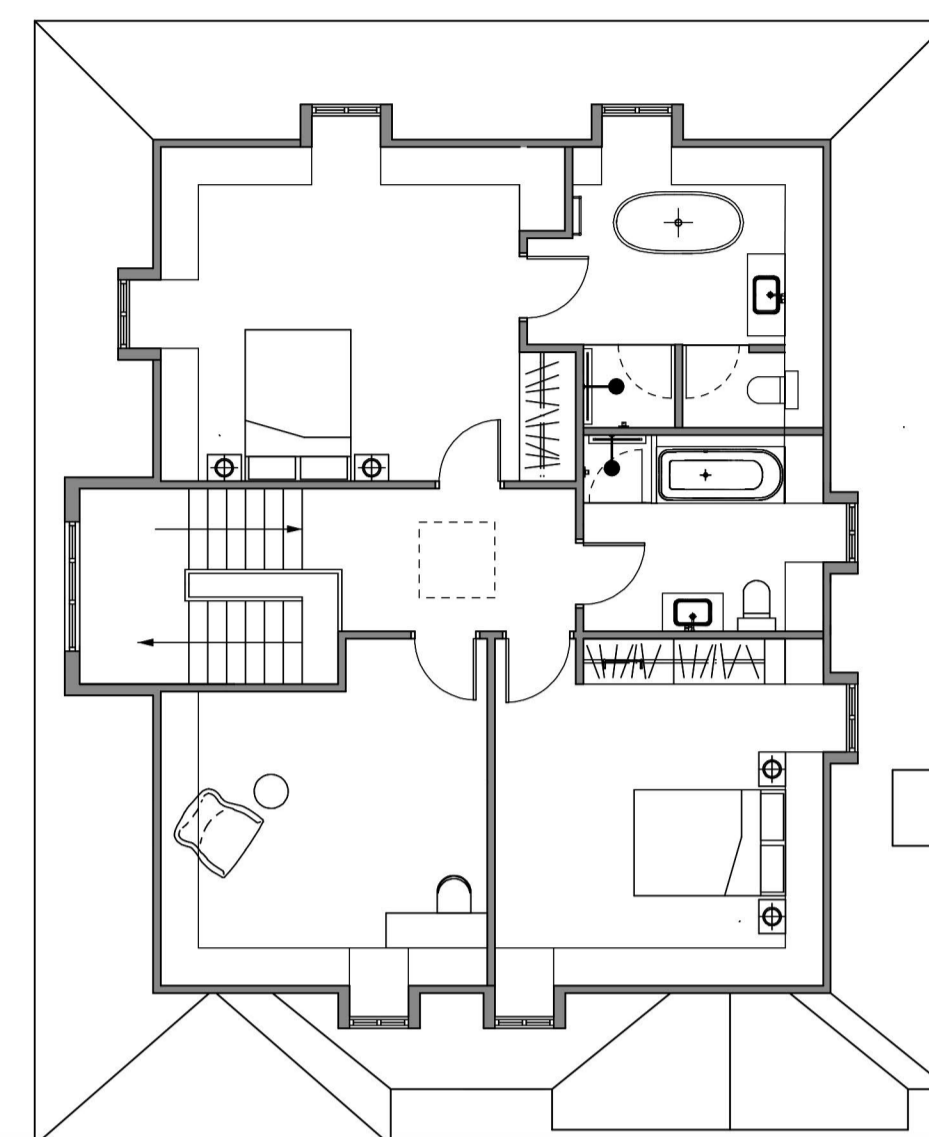

SECOND FLOOR 101M2

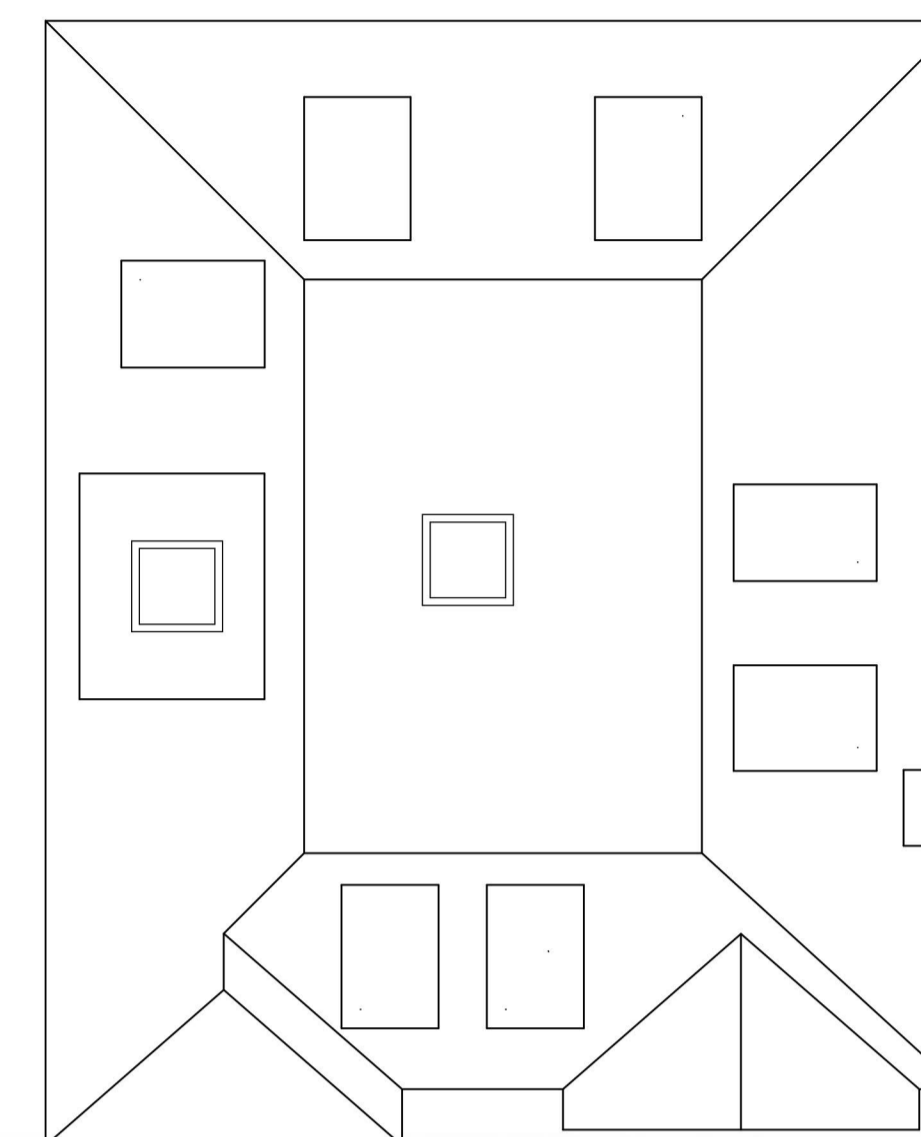

ROOF PLAN




FRONT ELEVATION



REAR ELEVATION




SIDE ELEVATION

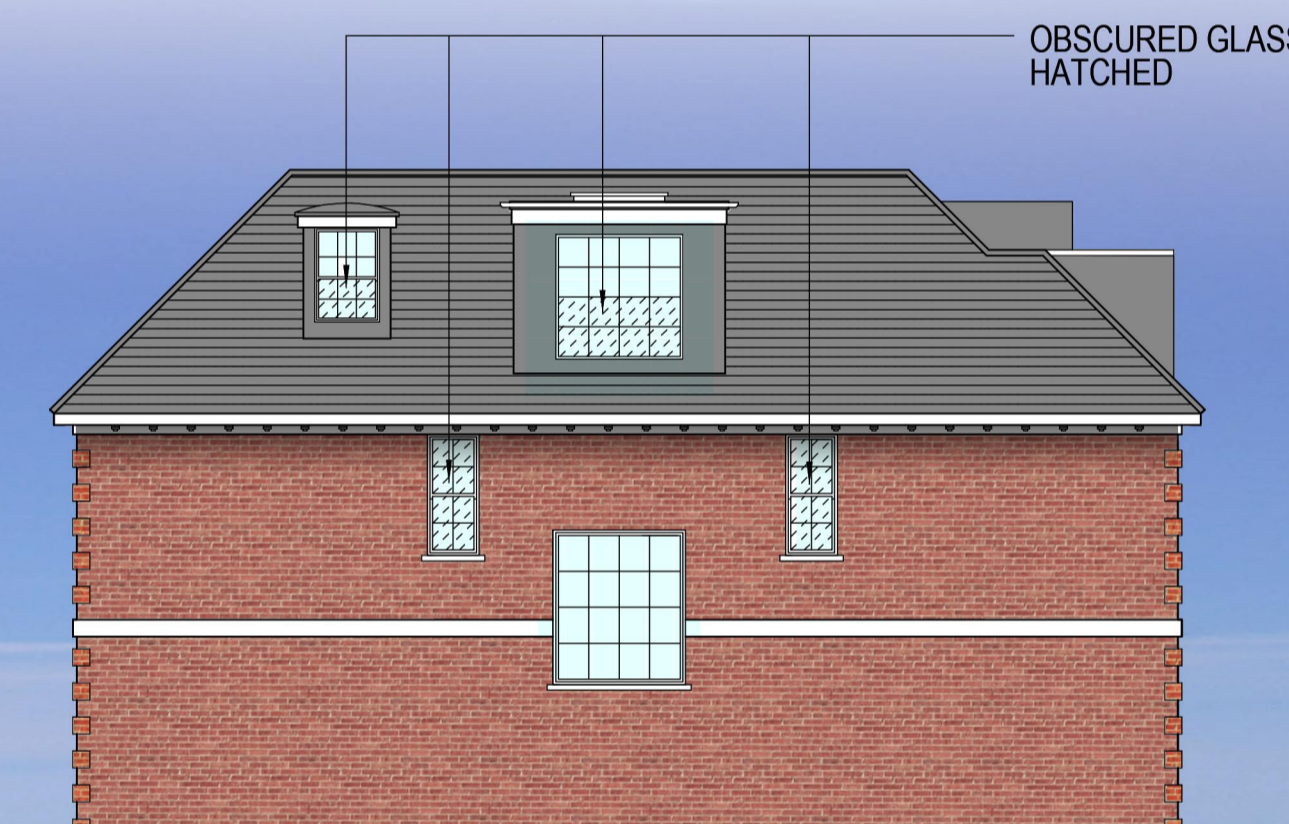

SIDE ELEVATION

GIFA- 389M2

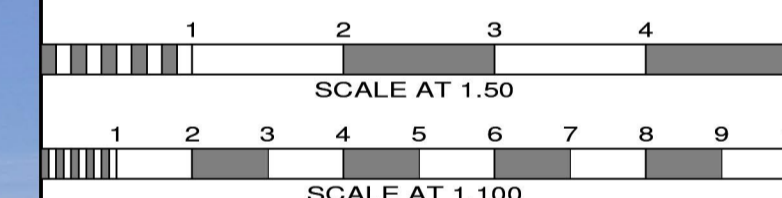

No.	Date	By	Contents
Revisions			

Site Address
101 BROOKMANS AVE
BROOKMANS PARK
AL9 7QG

Job Title
DEMOLITION OF EXG
HOUSE AND
ERECTION OF 6 HOUSES

Drawing Title
HOUSE 1 PLANS AND ELEVATIONS
Scale 1:100 @A1 Date 01/20 Drawn by SB

Alan Cox
associates
Architectural & Planning Consultants
TEL: 020 - 8440 - 7777
FAX: 020 - 8364 - 9556

Dwg No. 485018-17 Rev. E

MATERIALS HOUSES 1-3



CHINESE OR SPANISH SLATE



GRP DORMERS



TIMBER FRONT DOOR



WHITE ALUMINUM PATIO DOORS TO REAR




TIMBER STYLE UPVC SASH WINDOWS




BLACK UPVC GUTTERS AND DOWNPIPES



RECONSTITUTED PORTLAND STONE SURROUNDS
BY KEystone OR SIMILAR

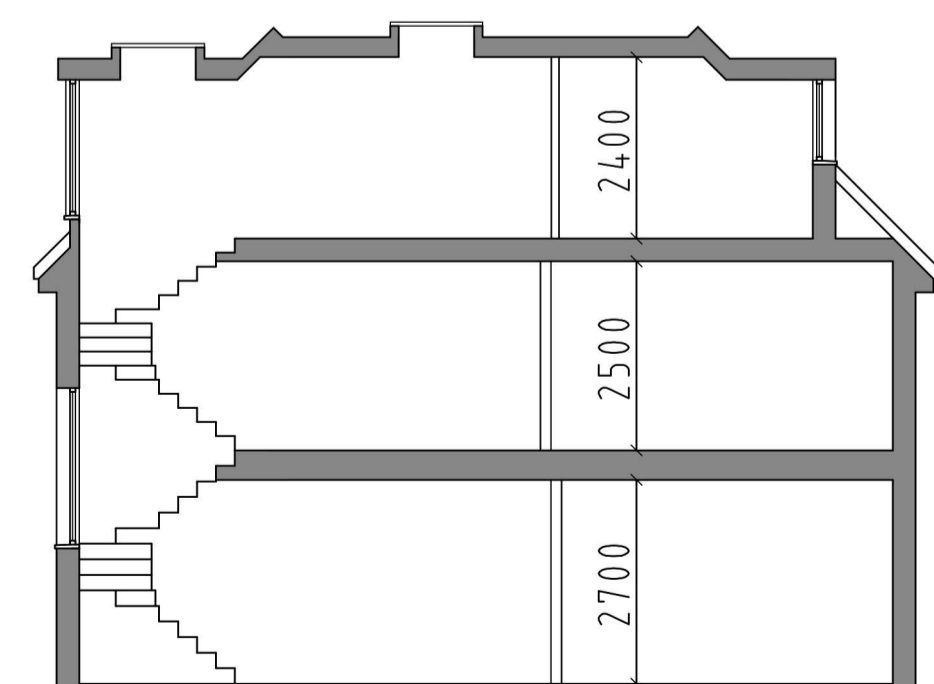

SHORT SECTION

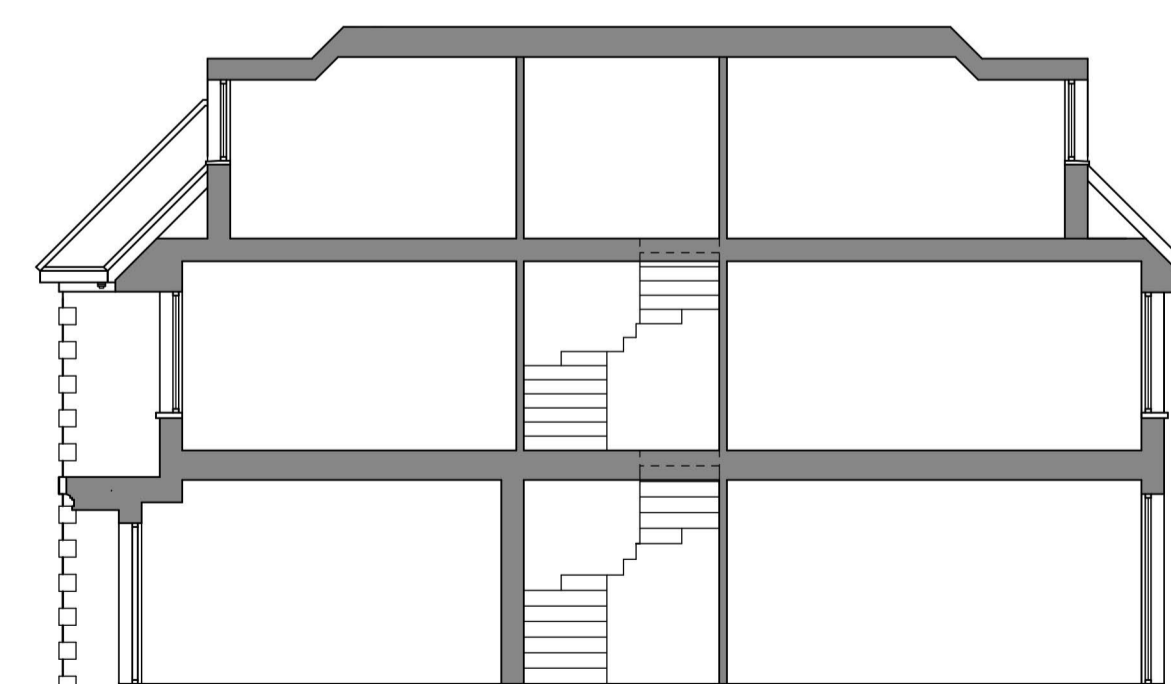

LONG SECTION