


PLANNING




MICHELMERSH FRESHFIELD LANE  
HANDMADE TO MAIN WALLS




MICHELMERSH CHARNWOOD  
HENLEY RED  
WINDOW SURROUNDS AND QUOINS

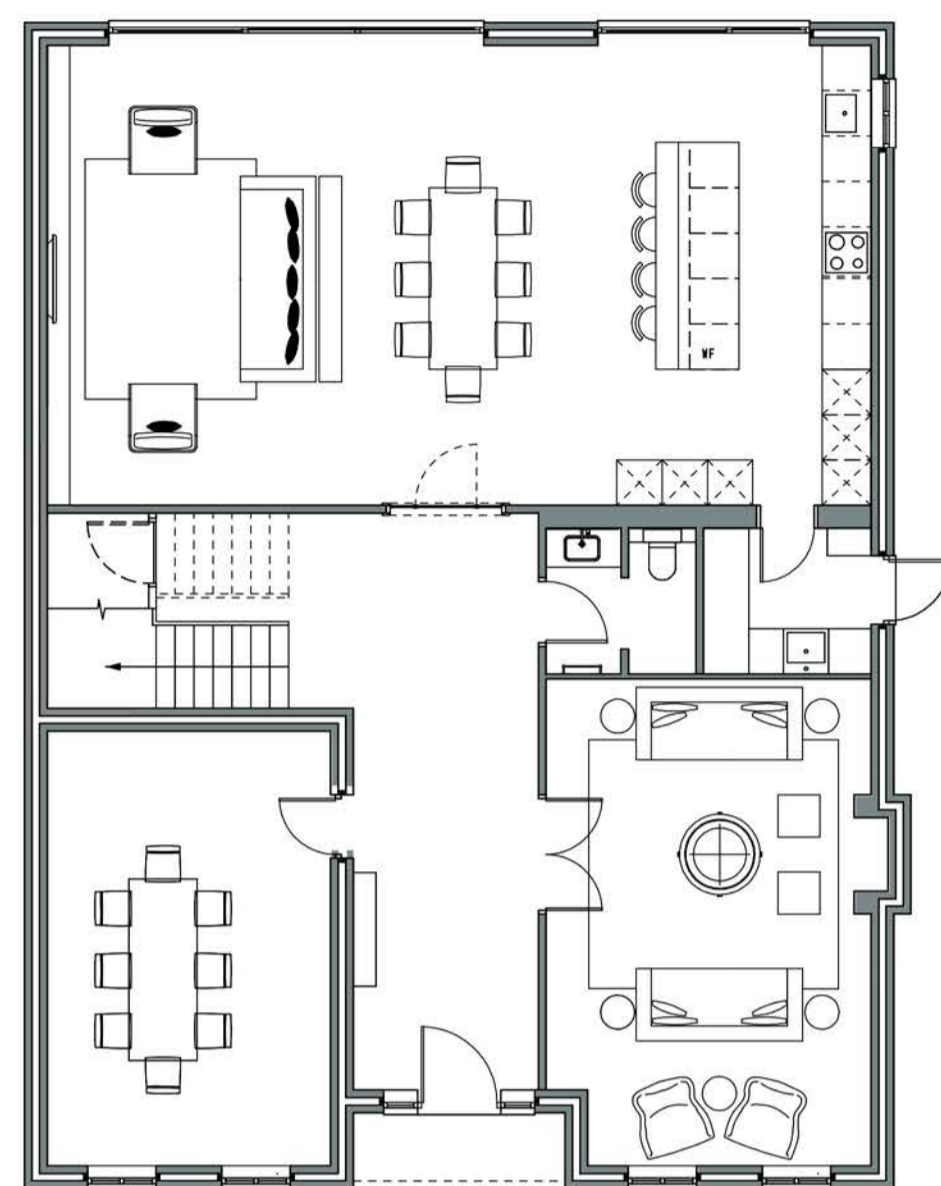


GROUND FLOOR 157M2

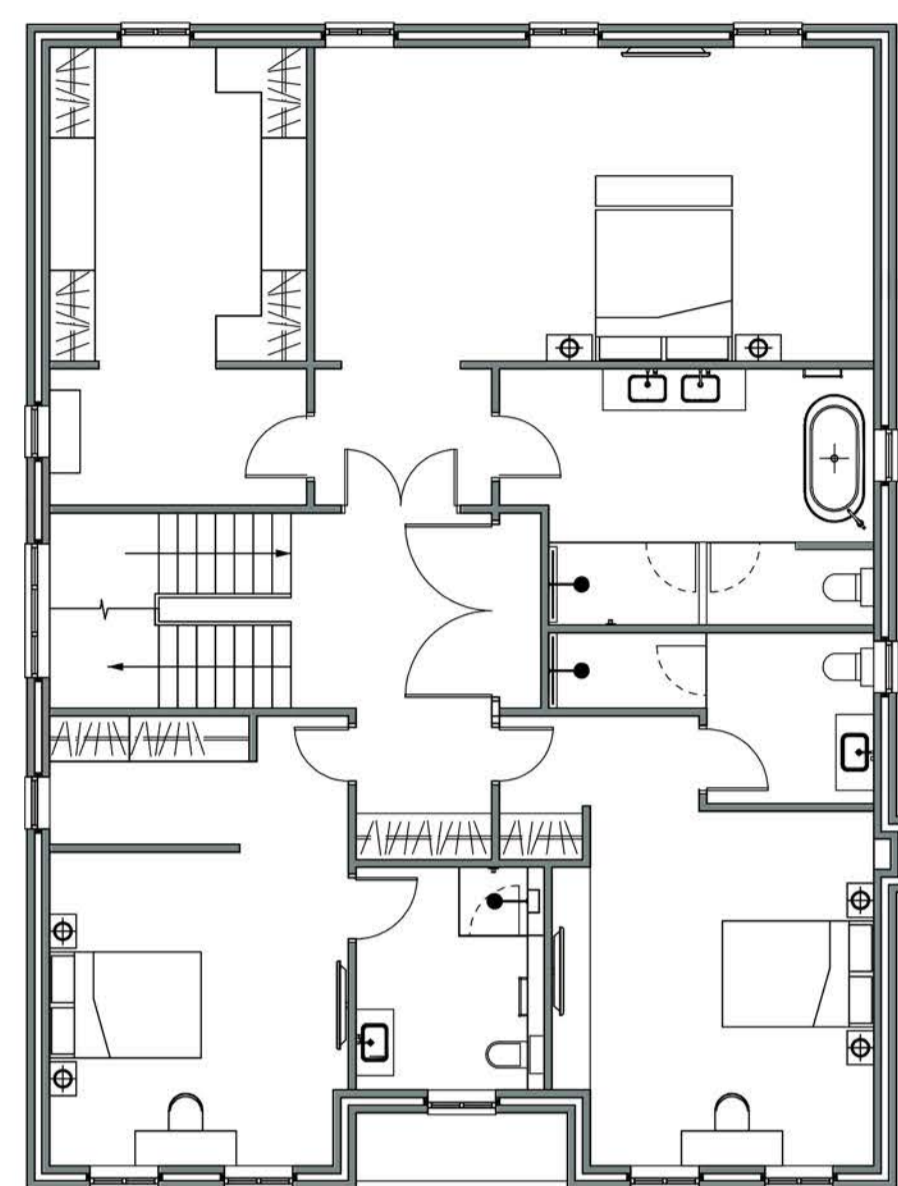

FIRST FLOOR 157M2

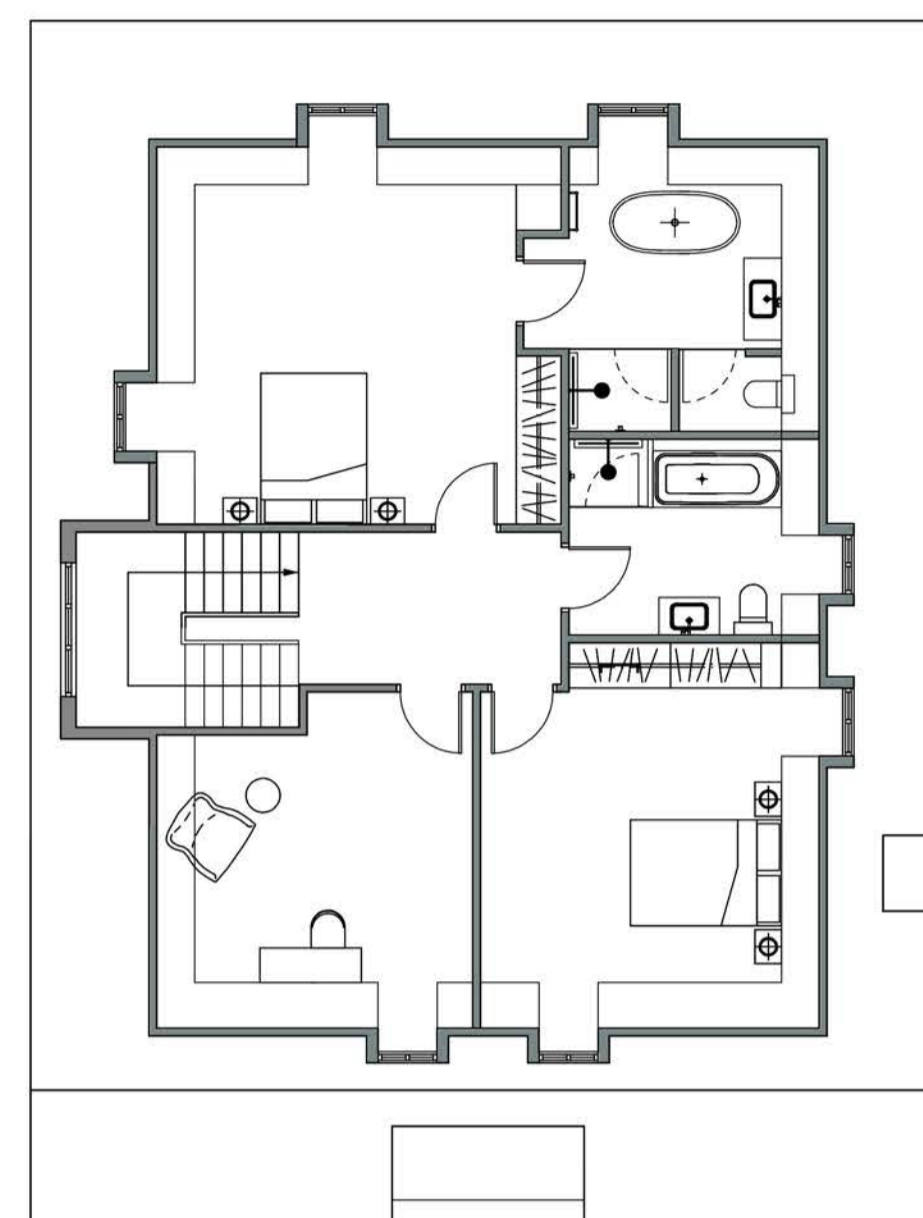

SECOND FLOOR 101M2

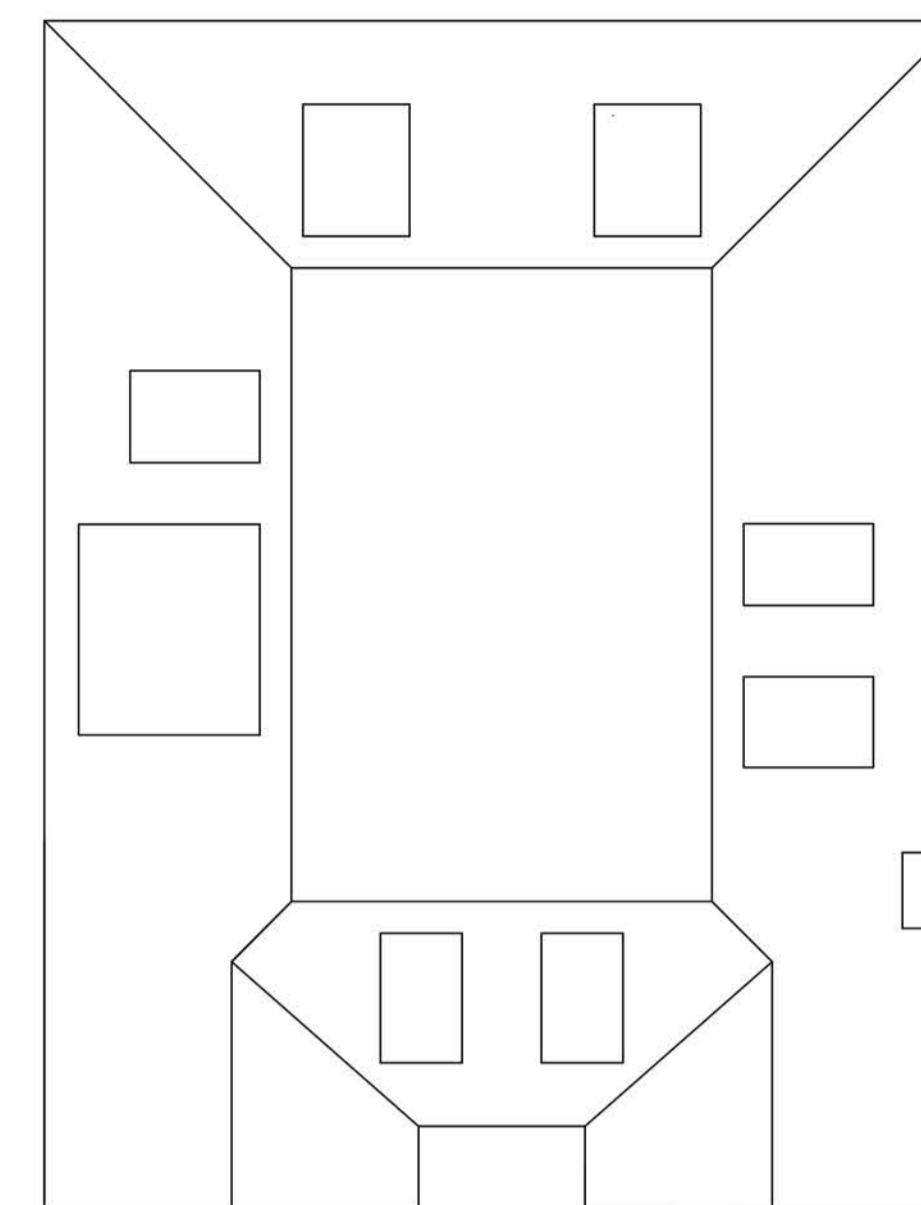

ROOF PLAN



FRONT ELEVATION




REAR ELEVATION




SIDE ELEVATION



SIDE ELEVATION

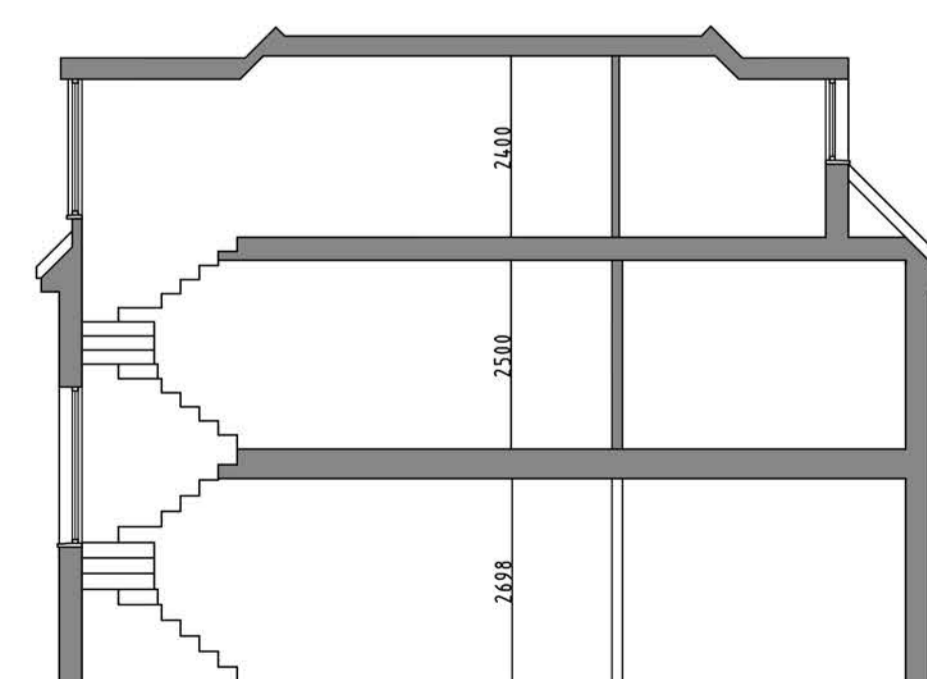


SECTION

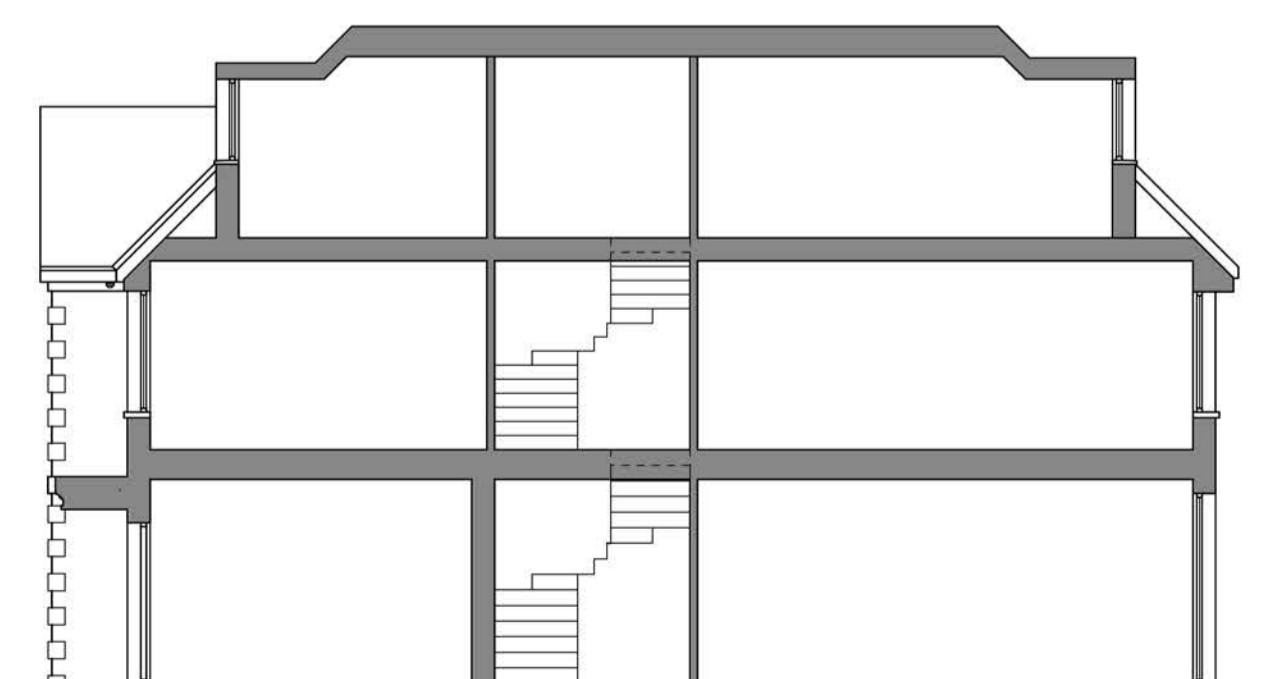

LONG SECTION

GIFA- 421M2

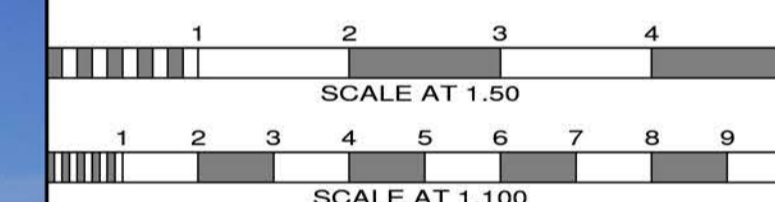

No.	Date	By	Contents
Revisions			

Site Address  
101 BROOKMANS AVE  
BROOKMANS PARK  
AL9 7QG

Job Title  
DEMOLITION OF EXG  
HOUSE AND  
ERECTION OF 6 HOUSES

Drawing Title  
HOUSE 2 PLANS AND ELEVATIONS  
Scale 1:100 @A1 Date 08/19 Drawn By SB

**Alan Cox**  
associates  
Architectural & Planning Consultants  
TEL: 020 - 8440 - 7777  
FAX: 020 - 8364 - 9556

Dwg. No. 485018-18 Rev. C