




GROUND FLOOR 157M2

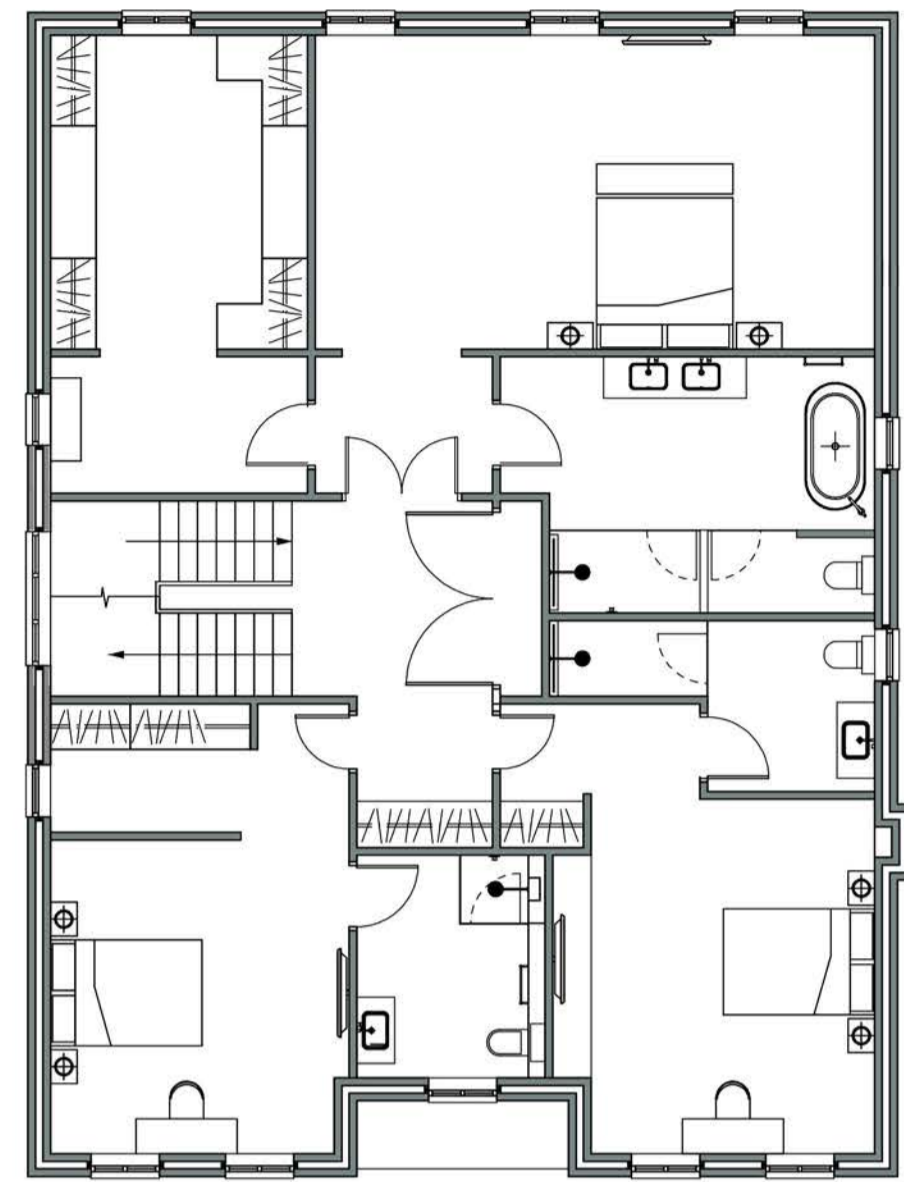

FIRST FLOOR 157M2

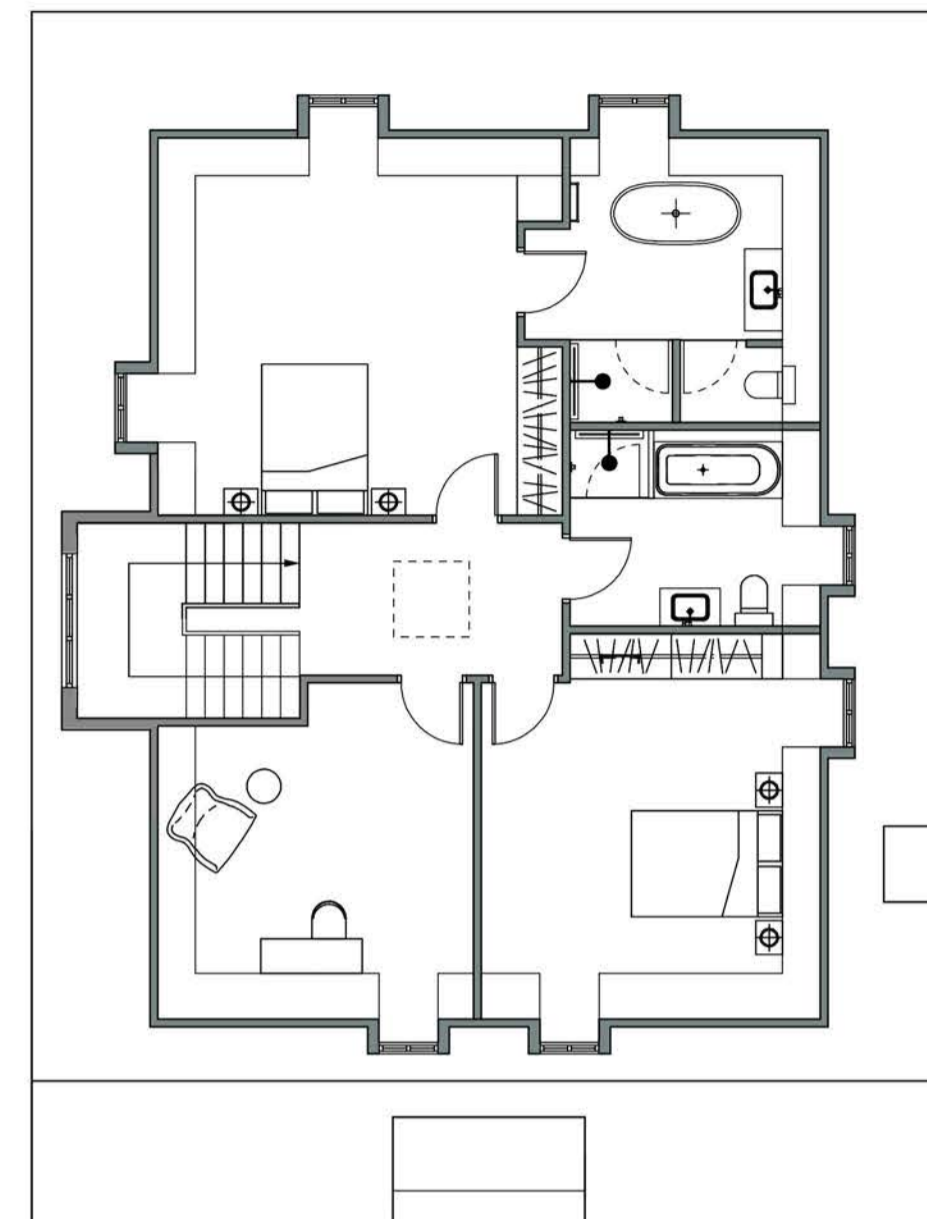

SECOND FLOOR 101M2

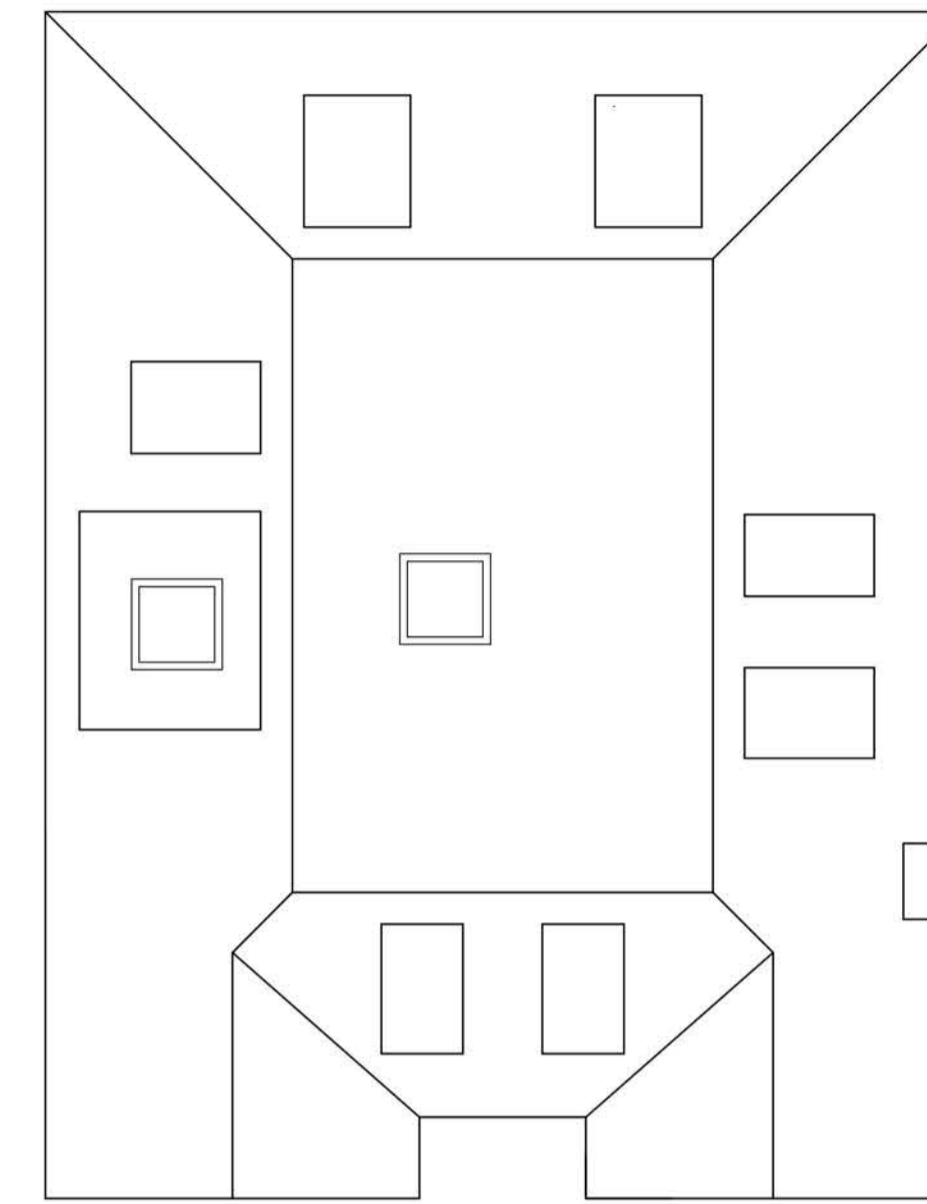

ROOF PLAN



FRONT ELEVATION




REAR ELEVATION




SIDE ELEVATION



SIDE ELEVATION

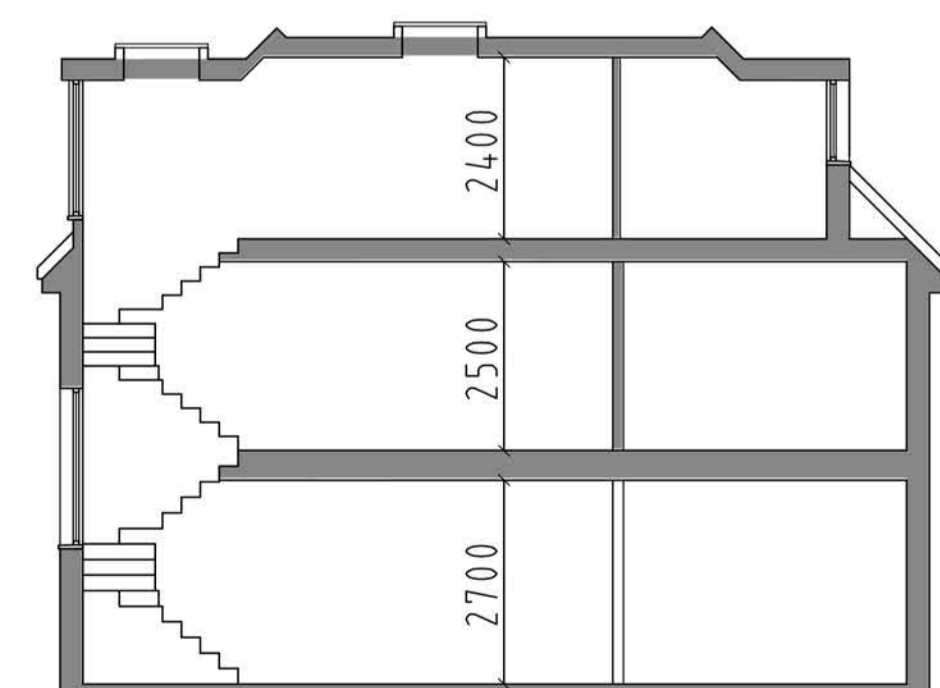

SECTION

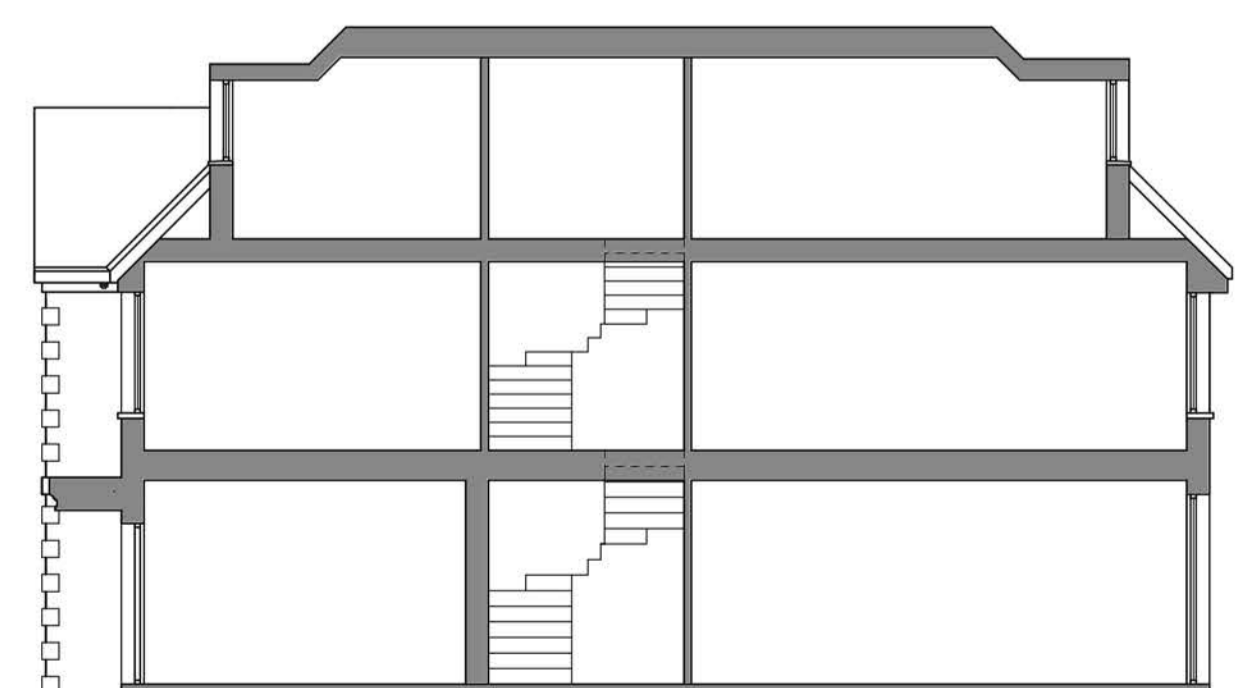

LONG SECTION

PLANNING




MICHELMERSH FRESHFIELD LANE
HANDMADE TO MAIN WALLS



MICHELMERSH CHARNWOOD
HENLEY AND QUOINS, STONE WINDOWS SURROUNDS
TO HOUSE 2 ONLY

GIFA - 421M2

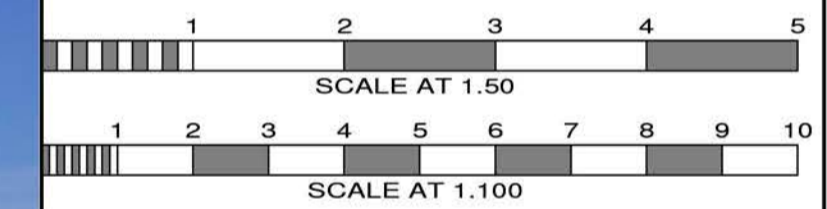

No.	Date	By	Contents
Revisions			

Site Address
 101 BROOKMANS AVE
 BROOKMANS PARK
 AL9 7QG

Job Title
 DEMOLITION OF EXG
 HOUSE AND
 ERECTION OF 6 HOUSES

Drawing Title
 HOUSE 2 PLANS AND ELEVATIONS

Scale 1:100 @A1 Date 01/20 Drawn By SB

Alan Cox
 associates
 Architectural & Planning Consultants
 TEL: 020 - 8440 - 7777
 FAX: 020 - 8364 - 9556

Org. No. 485018-18 Rev. D