




GROUND FLOOR 145M2

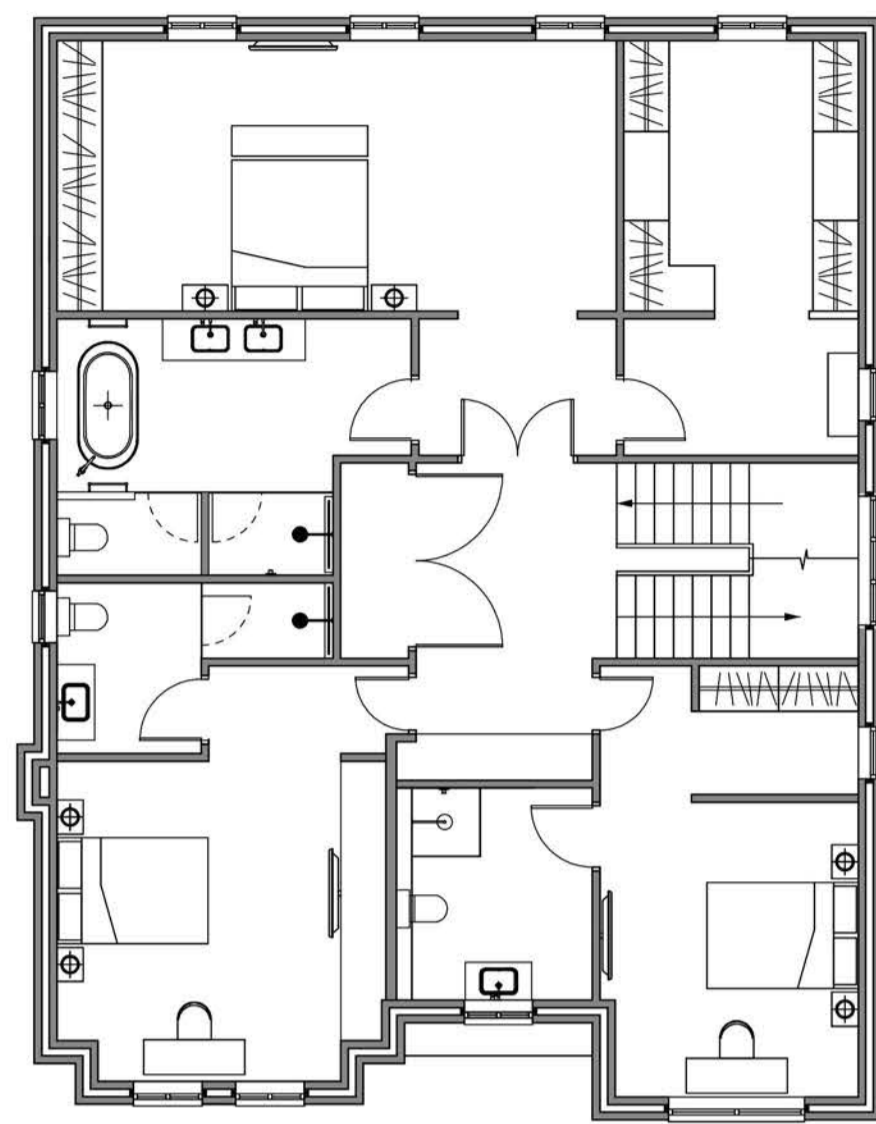

FIRST FLOOR 143M2

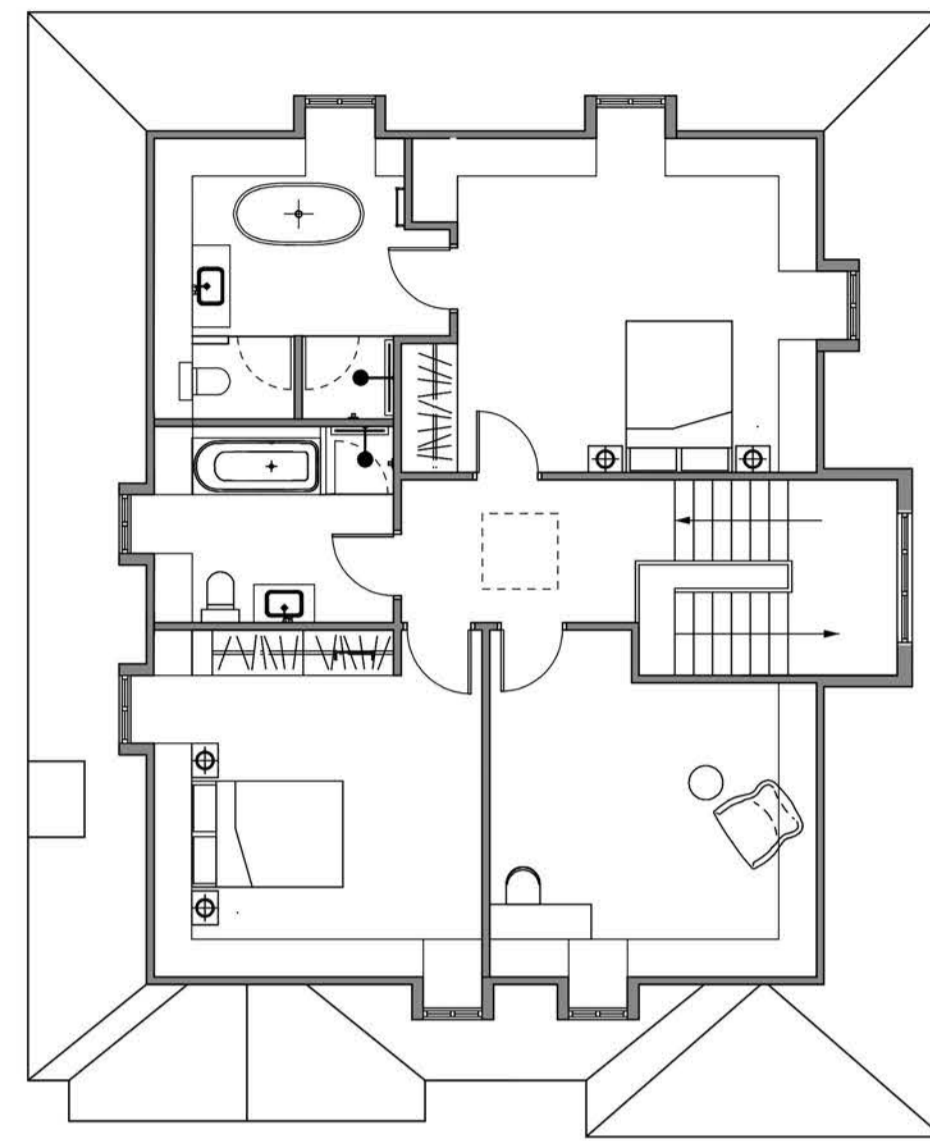


SECOND FLOOR 101M2

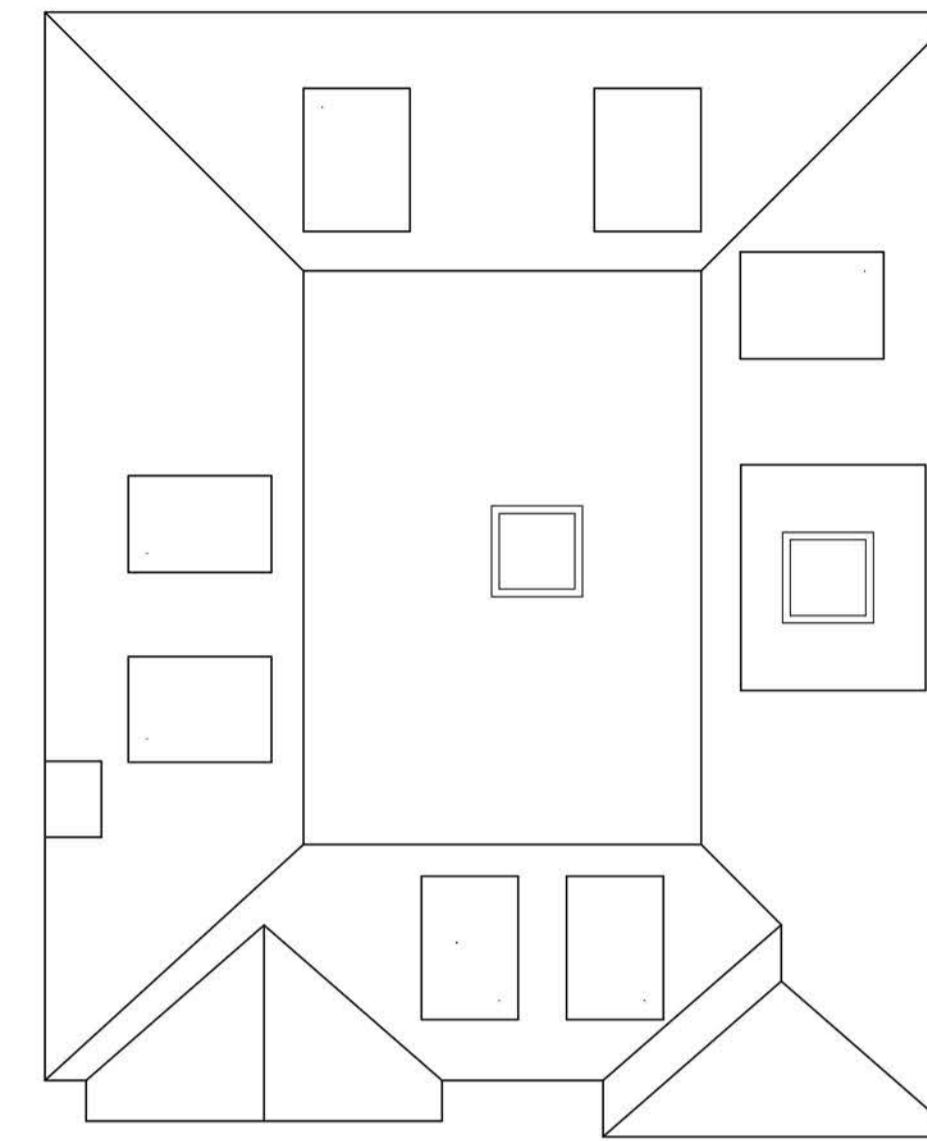

PLANNING




MICHELMERSH FRESHFIELD LANE
HANDMADE TO MAIN WALLS

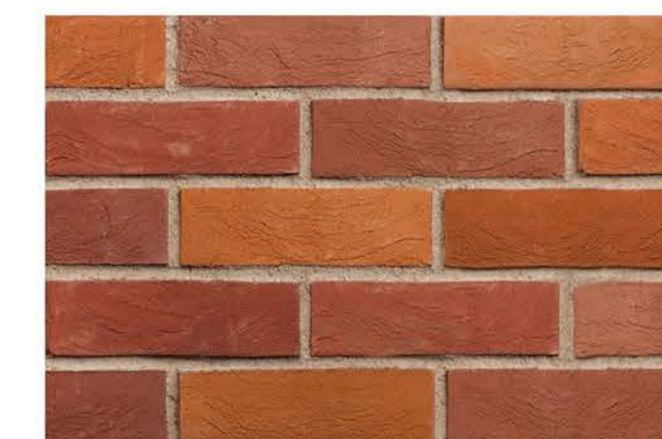

MICHELMERSH CHARNWOOD
HENLEY RED
WINDOW SURROUNDS AND QUOINS

GIFA- 389M2

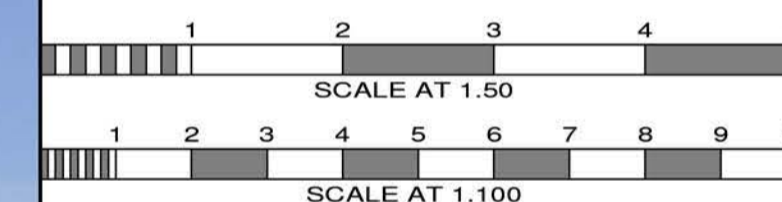

No.	Date	By	Contents
Revisions			

Site Address
101 BROOKMANS AVE
BROOKMANS PARK
AL9 7QG

Job Title
DEMOLITION OF EXG
HOUSE AND
ERECTION OF 6 HOUSES

Drawing Title
HOUSE 3 PLANS AND ELEVATIONS
Scale 1:100 @A1 Date 08/19 Drawn by SB

Alan Cox
associates
Architectural & Planning Consultants
TEL: 020 - 8440 - 7777
FAX: 020 - 8364 - 9556

Org.No. 485018-19 Rev. D



FRONT ELEVATION




REAR ELEVATION




SIDE ELEVATION



SIDE ELEVATION

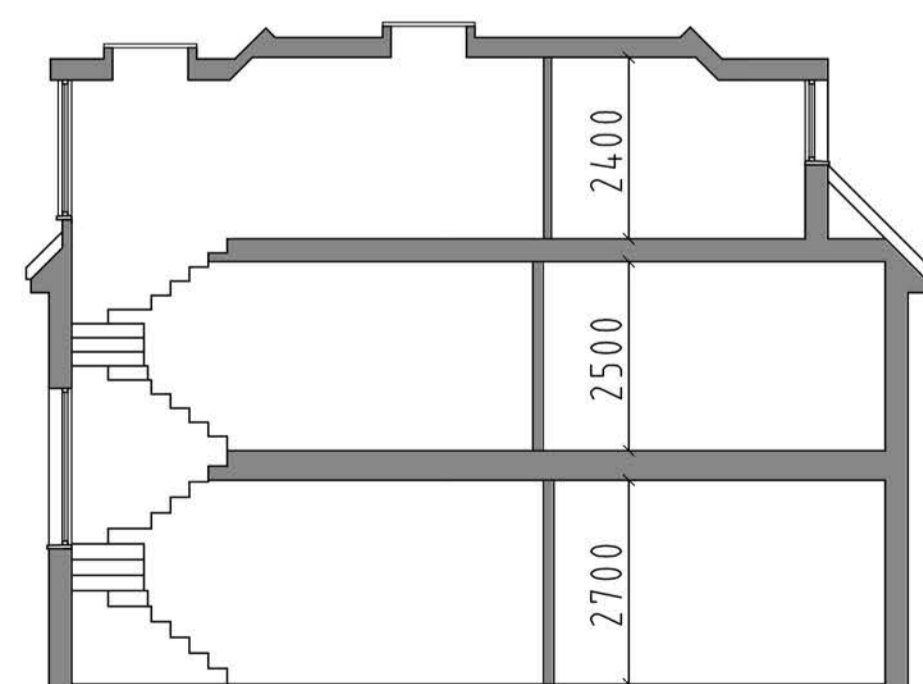

SHORT SECTION

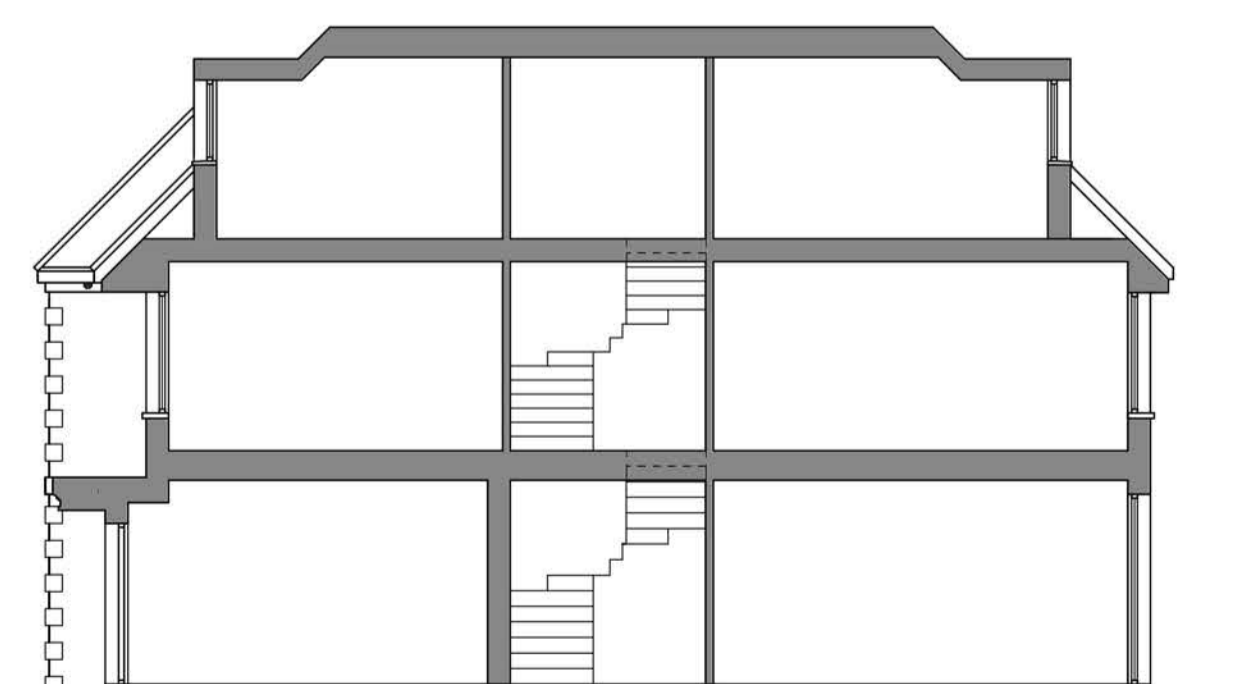

LONG SECTION