
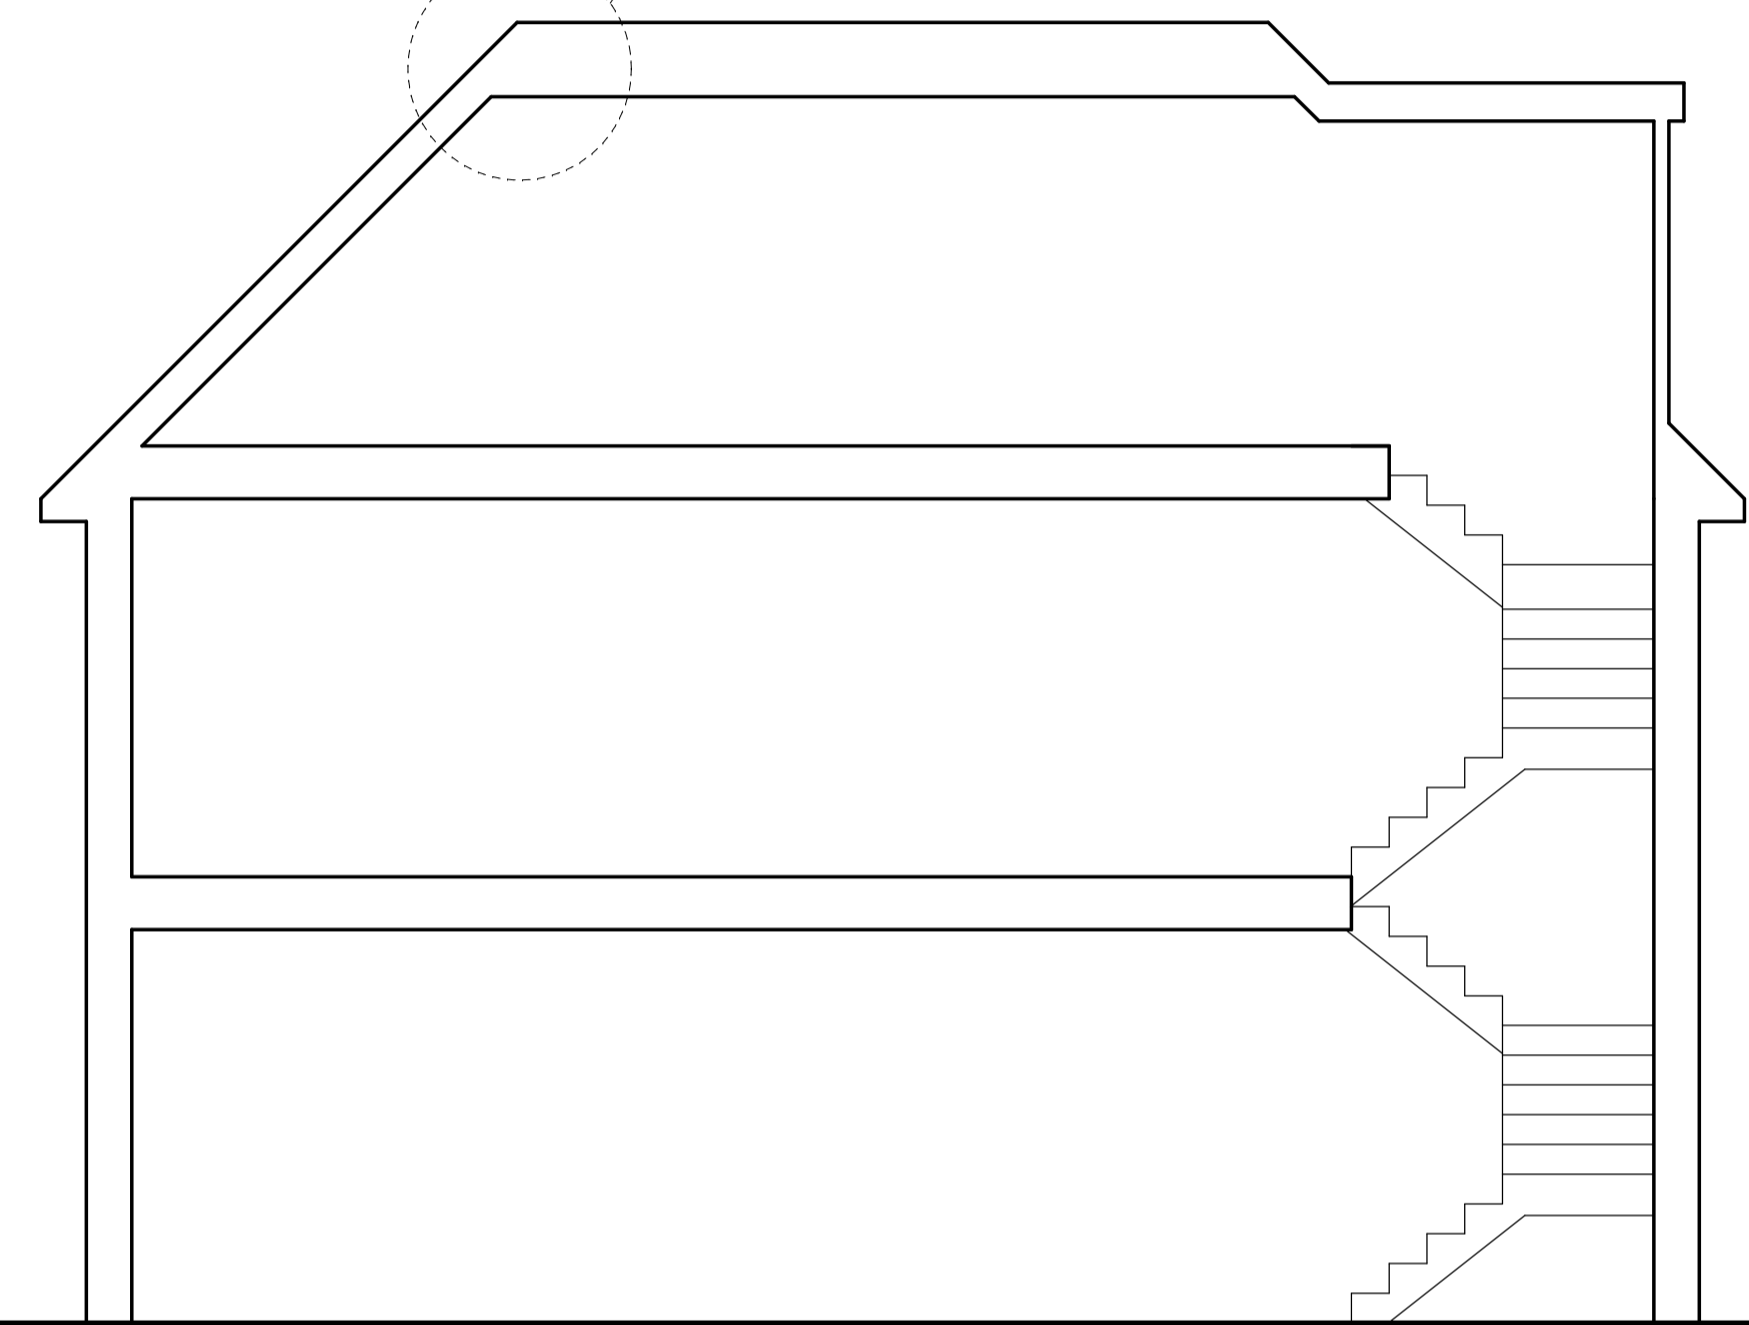


THIS DETAIL WILL BE APPLIED TO ALL FIVE HOUSES


CONDITIONS

LEAD SHOOT  
WIDTH CONTINUOUS RIDGE  
TILE ABOVE

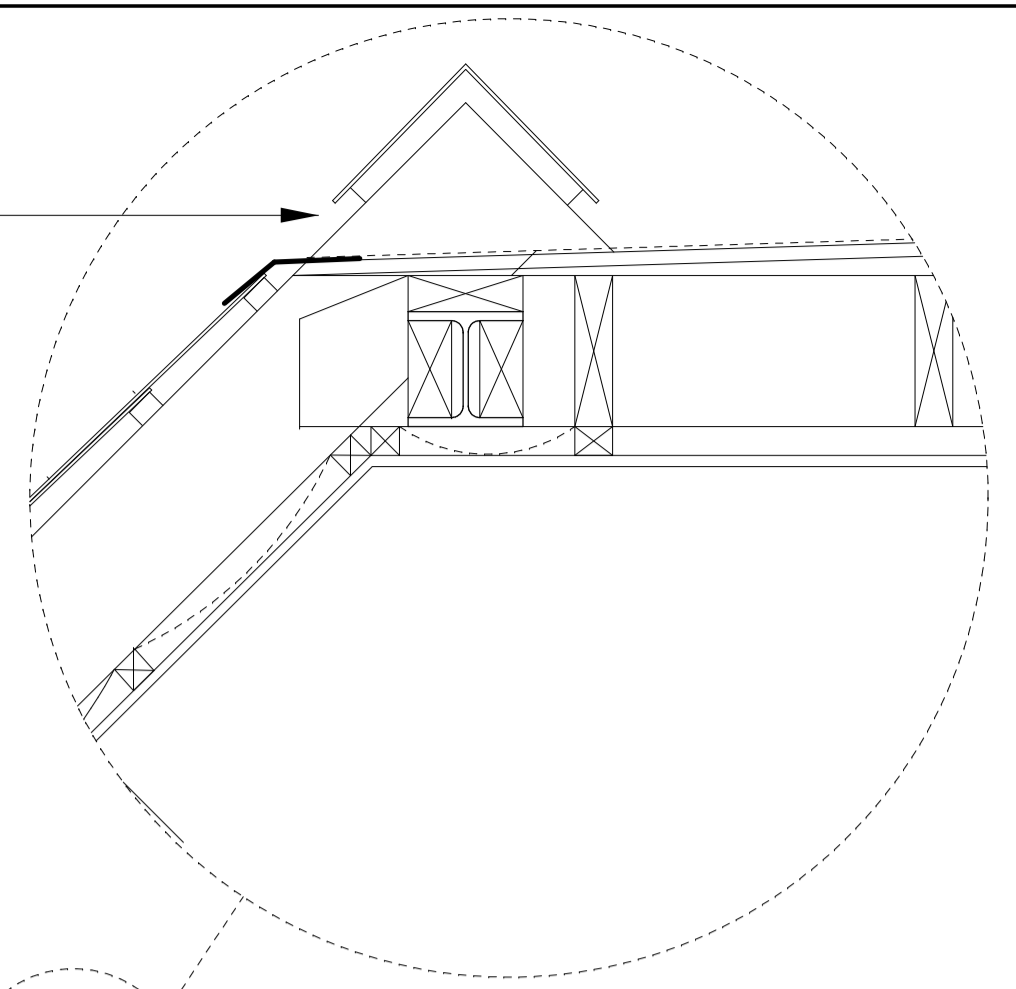


SECTION

LEAD SHOOT BELOW RIDGE  
(X 3 EACH SIDE)  
RIDGE TO BE  
CONTINUOUS  
OVER

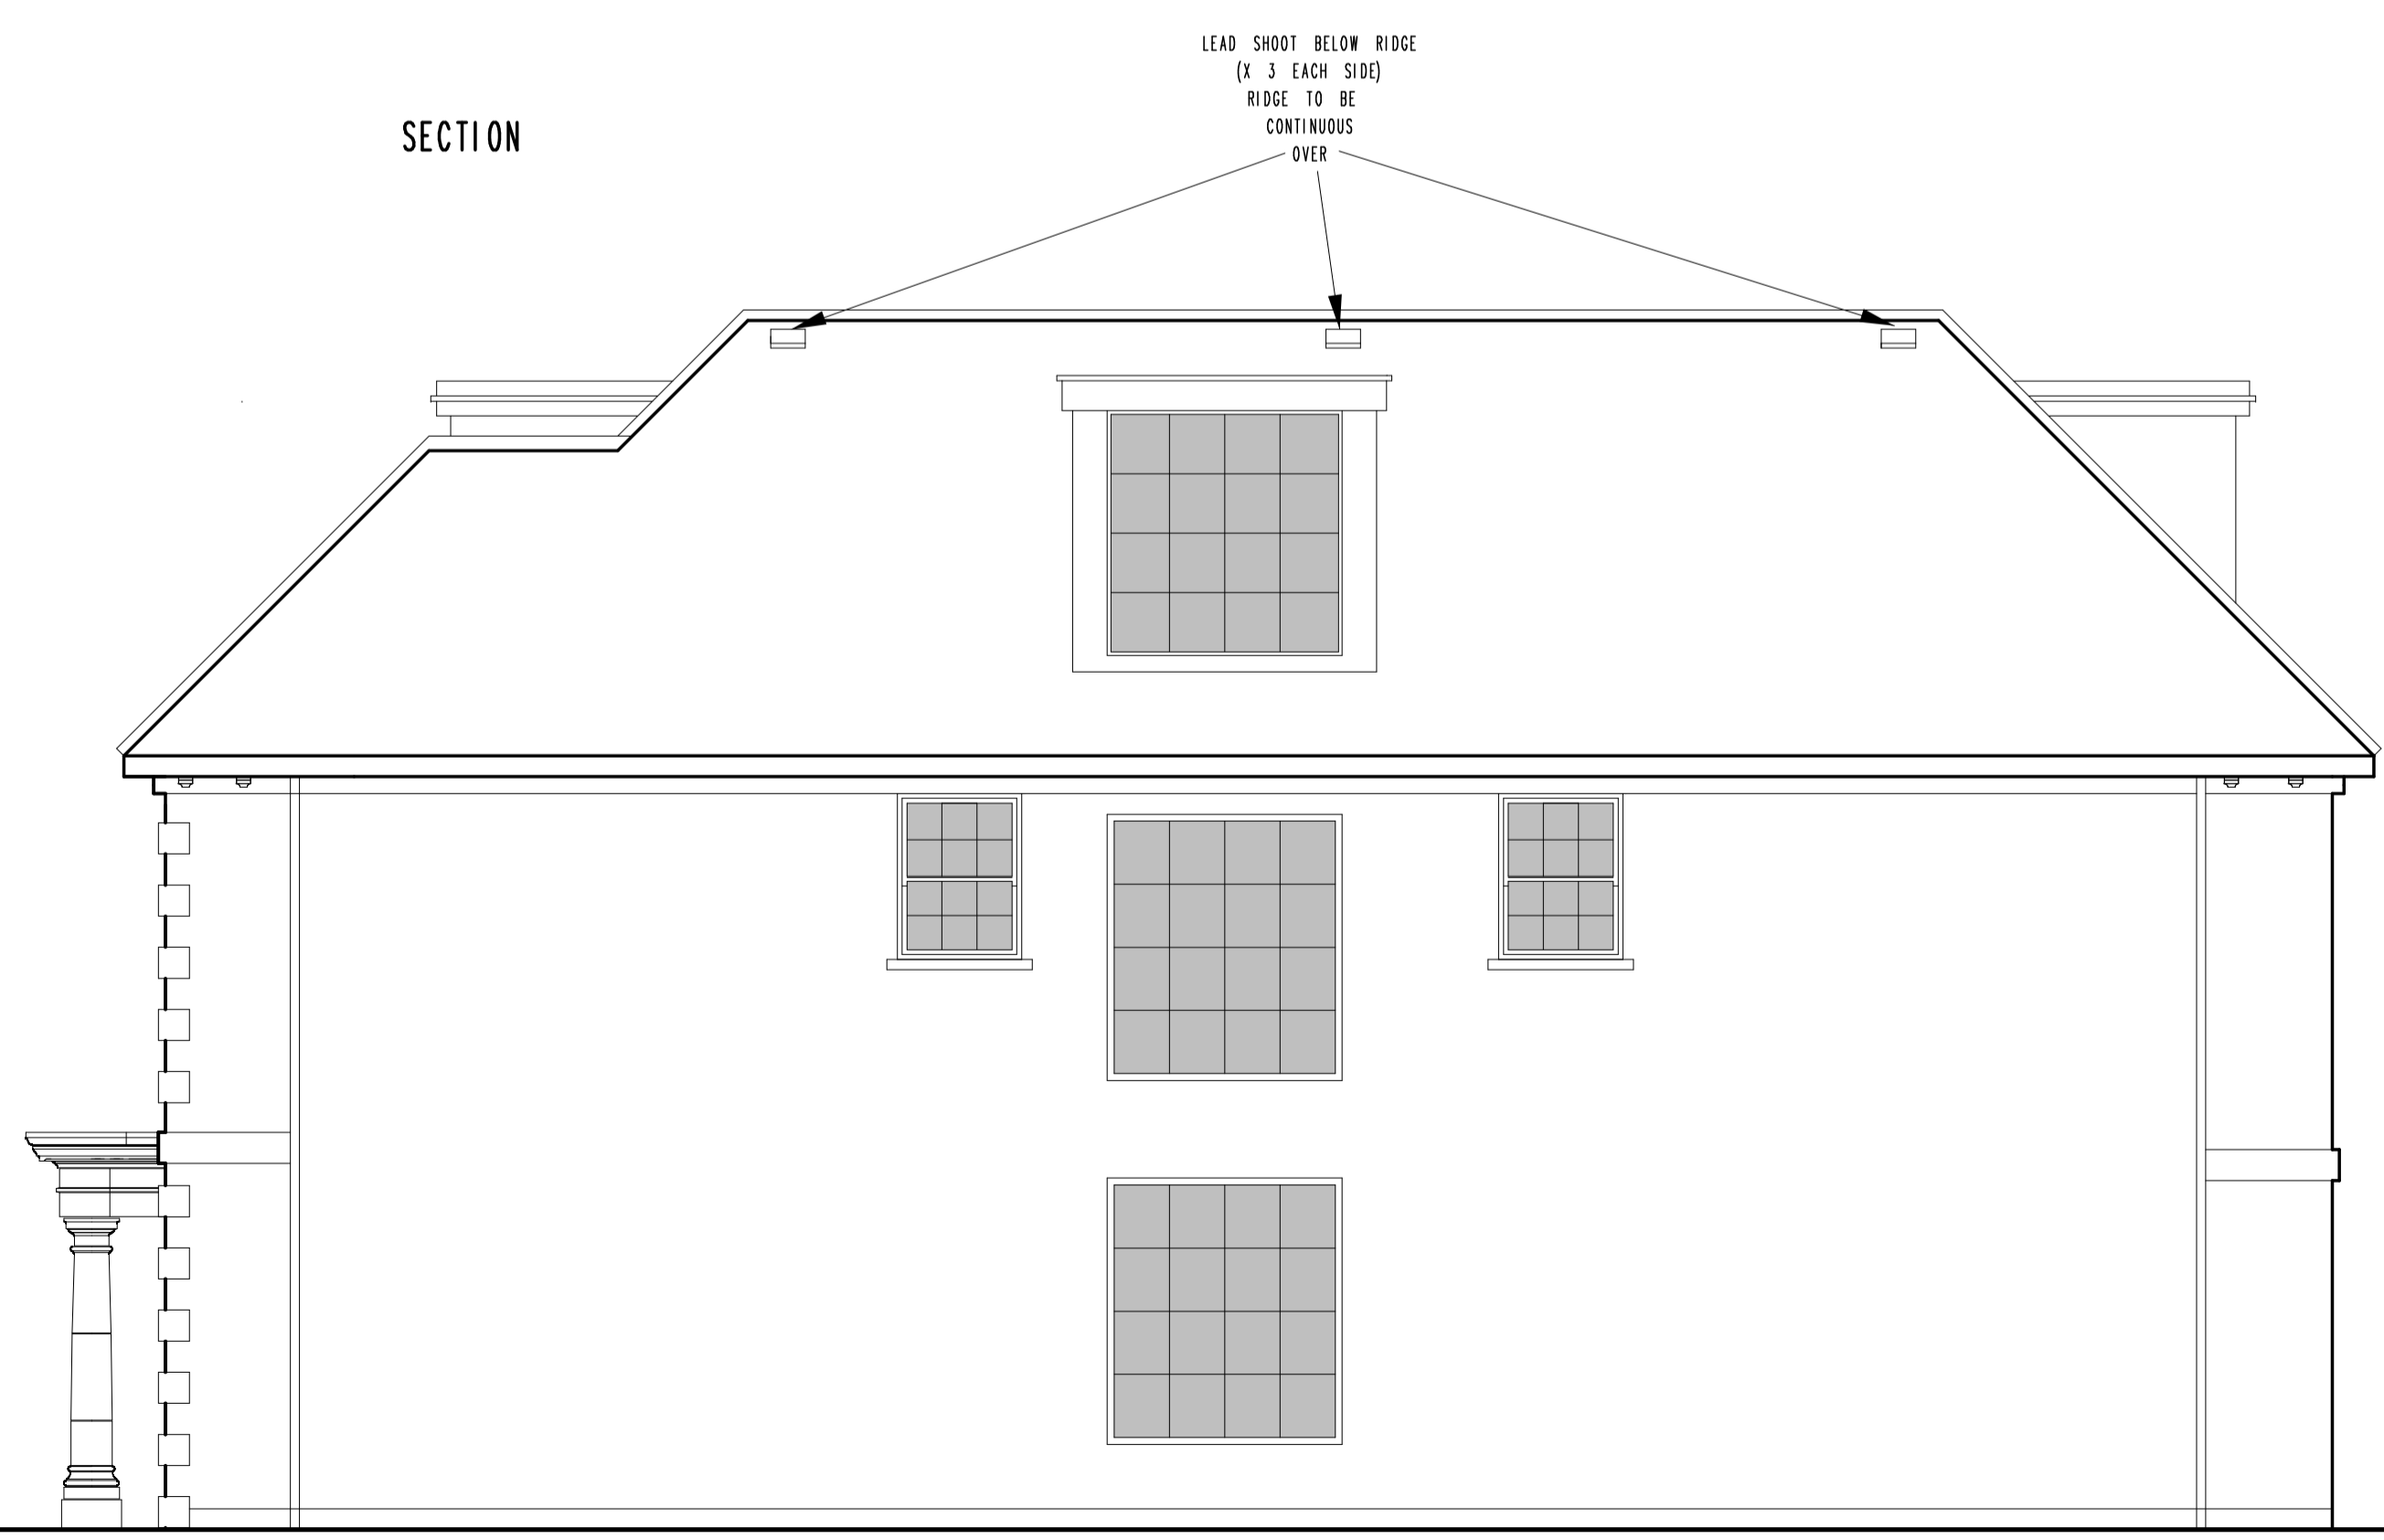

ELEVATIONS

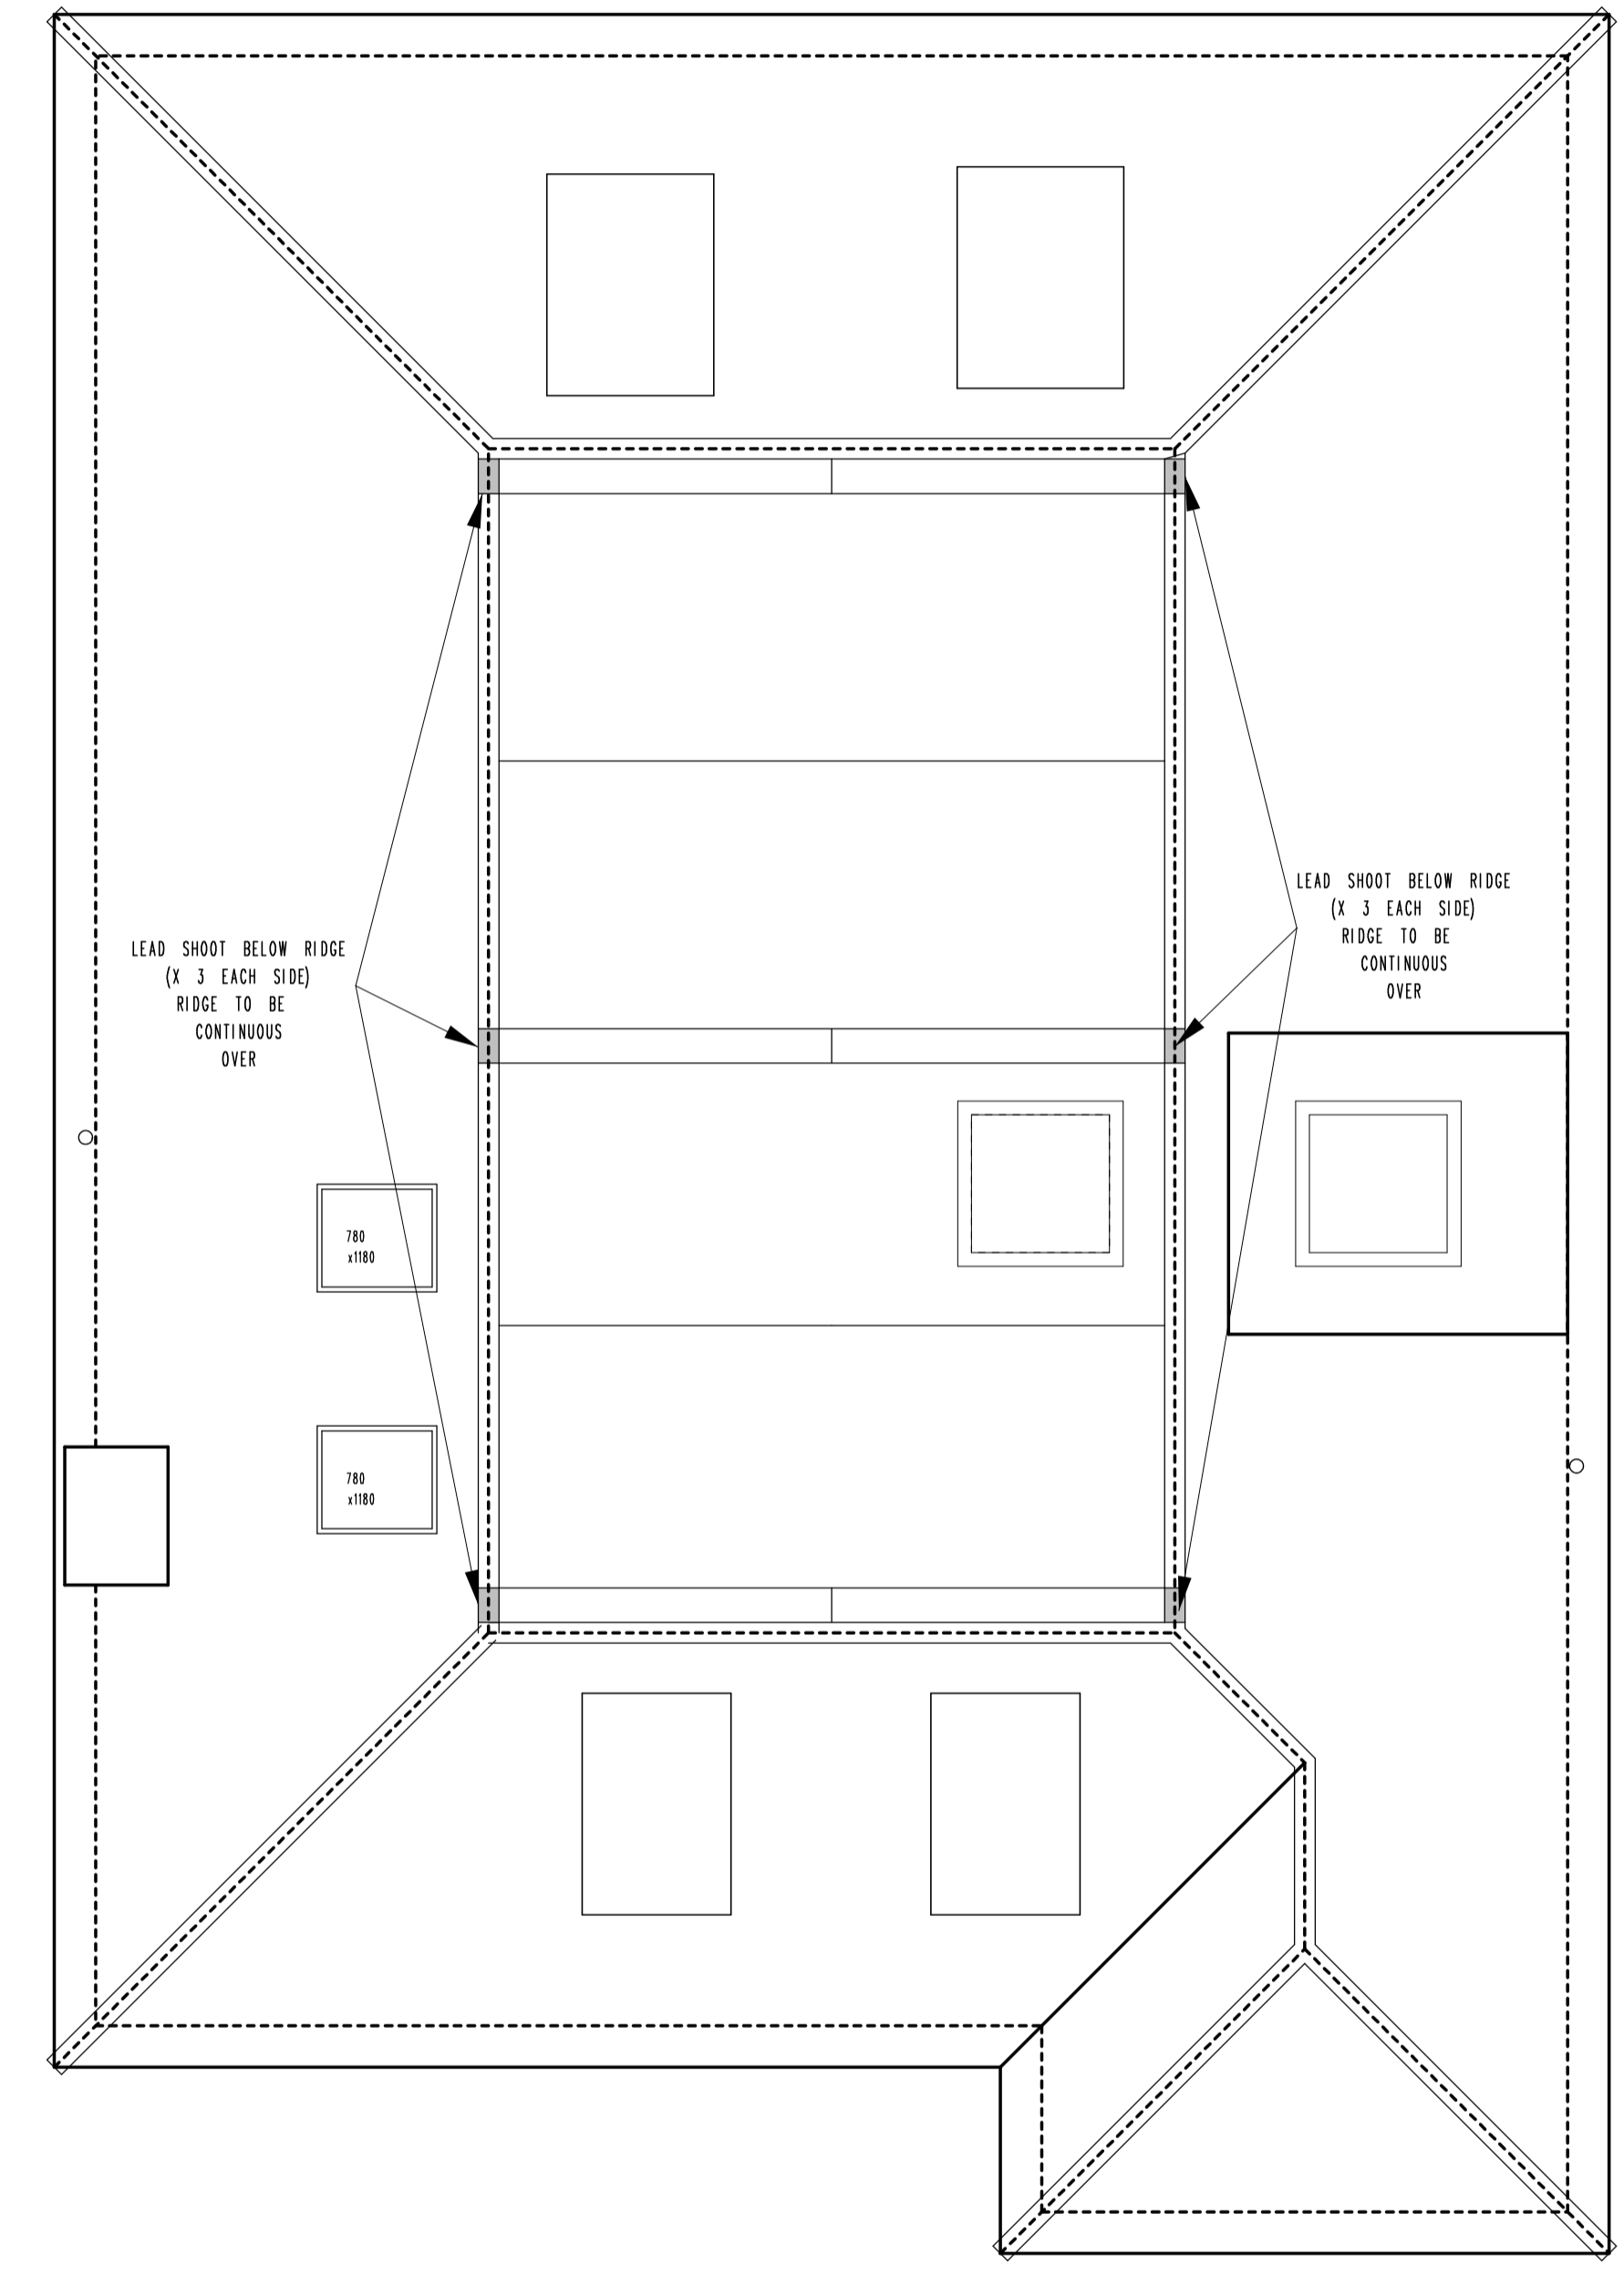

LEAD SHOOT BELOW RIDGE  
(X 3 EACH SIDE)  
RIDGE TO BE  
CONTINUOUS  
OVER

LEAD SHOOT BELOW RIDGE  
(X 3 EACH SIDE)  
RIDGE TO BE  
CONTINUOUS  
OVER

ROOF PLAN

No.	Date	By	Contents
Revisions			

Site Address  
101 BROOKMANS AVE  
BROOKMANS PARK  
AL9 7QG

Job Title  
DEMOLITION OF EXG  
HOUSE AND  
ERECTION OF 5 HOUSES

Drawing Title  
CONDITION 2  
TYPICAL CROWN ROOF DETAILS

Scale 1.50 @ a1 Date 01/19 Drawn by AJC

**Alan Cox**  
associates  
Architectural & Planning Consultants  
TEL: 020 - 8440 - 7777  
FAX: 020 - 8364 - 9556

Dir.No. 485018-21 Rev.