




GROUND FLOOR PLAN 142M2

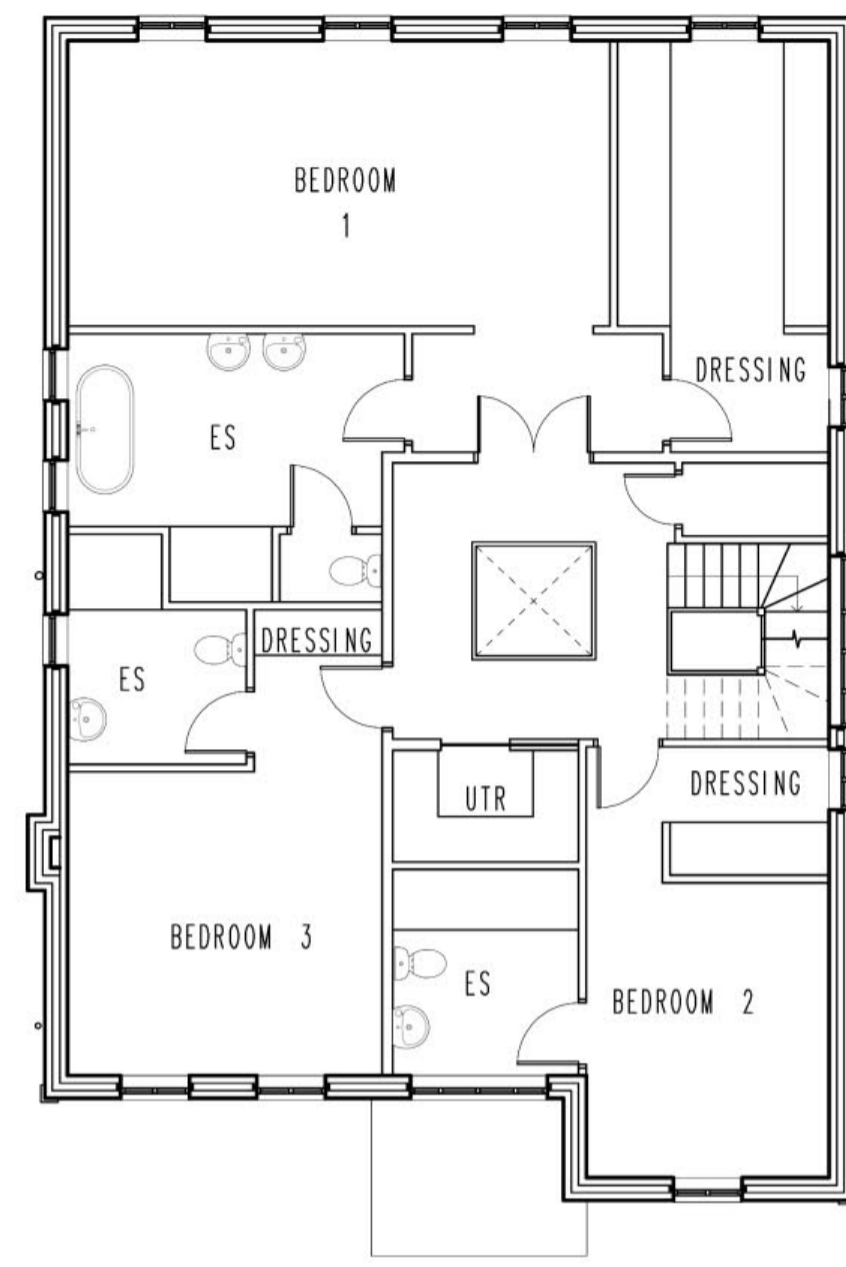

FIRST FLOOR PLAN 140M2
(EXC VOID)

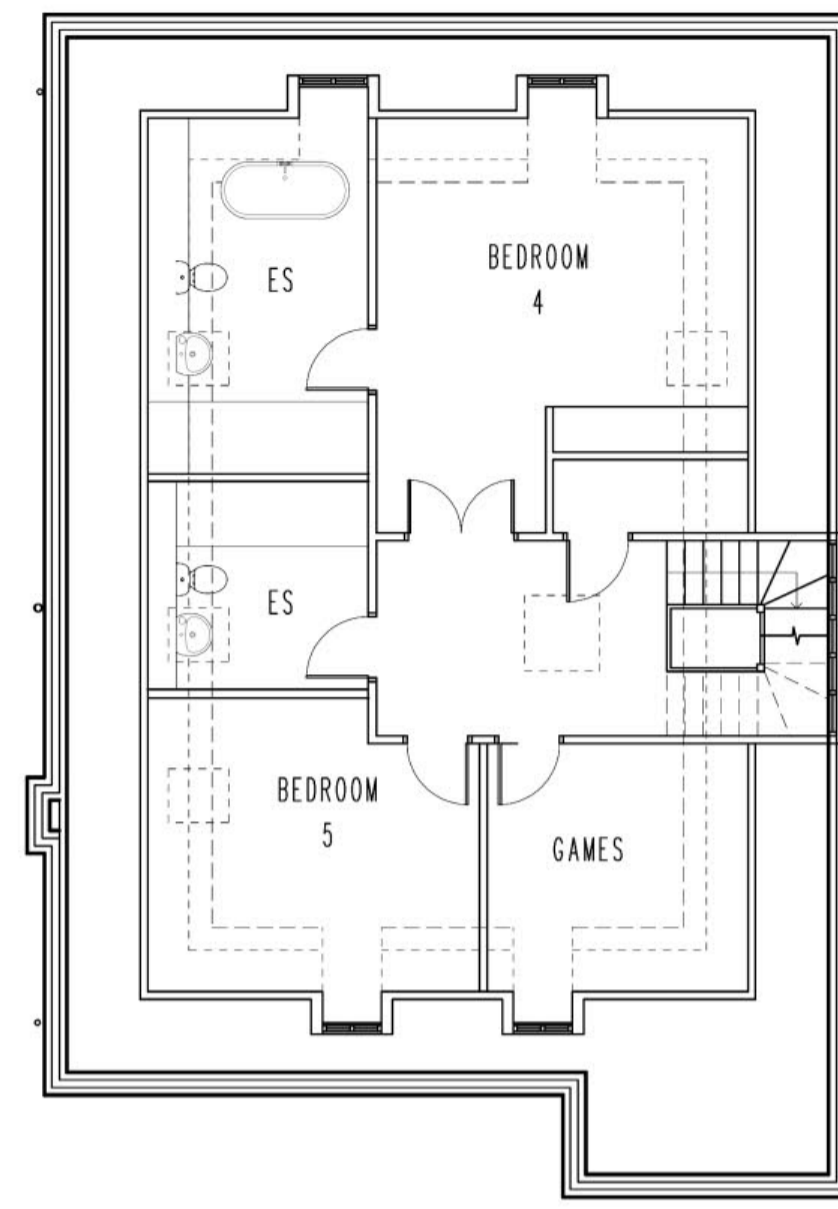

SECOND FLOOR PLAN 75M2
@ 1.5M HIGH

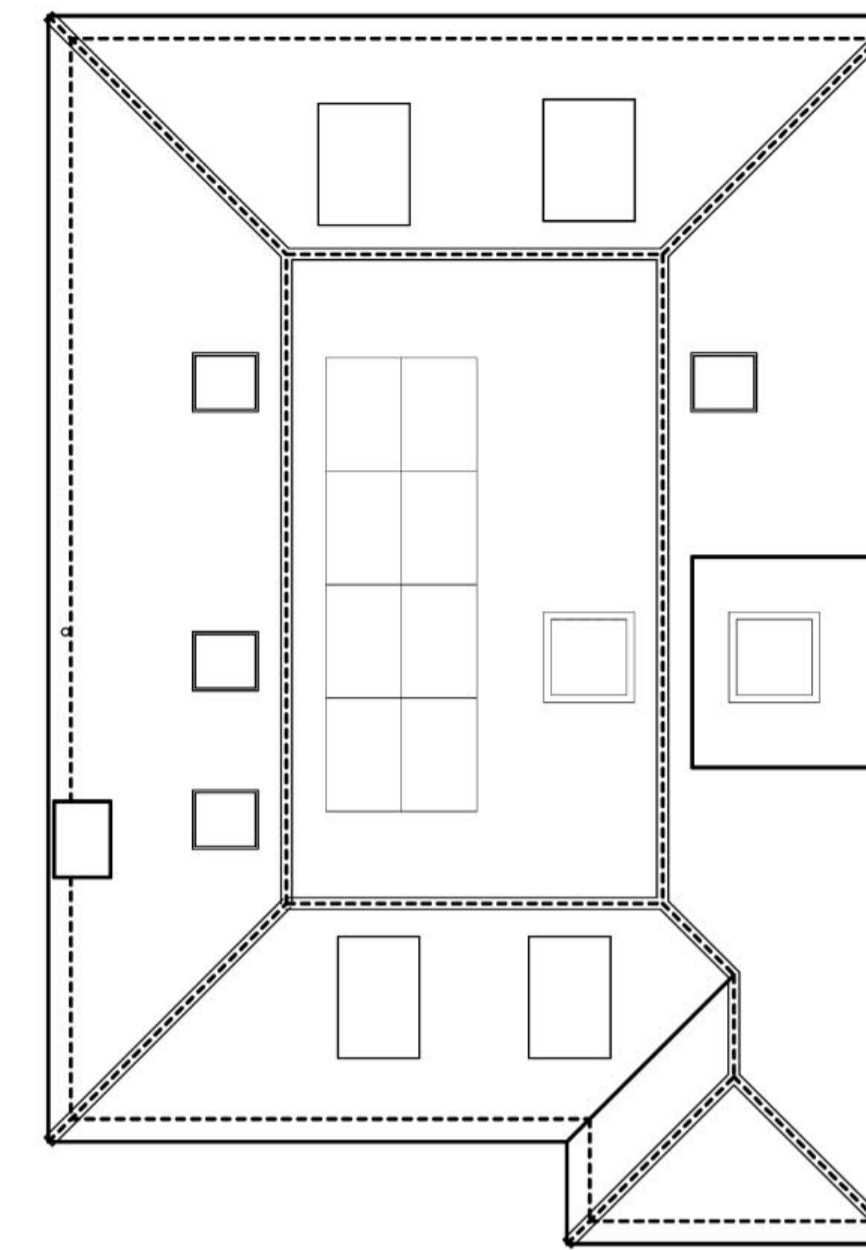

ROOF PLAN

GIFA- 357M2



FRONT ELEVATION



SIDE ELEVATION



REAR ELEVATION



SIDE ELEVATION

No.	Date	By	Contents
Revisions			

Site Address
 101 BROOKMANS AVE
 BROOKMANS PARK
 AL9 7QG

Job Title
 DEMOLITION OF EXG
 HOUSE AND
 ERECTION OF 6 HOUSES

Drawing Title
 HOUSE 5 PLAND AND ELEVATIONS
 AS APPROVED

Scale 1:100 @ a1 Date 01/19 Drawn by AJC

Alan Cox
 associates
 Architectural & Planning Consultants
 TEL: 020 - 8440 - 7777
 FAX: 020 - 8364 - 9556

Org.No. 485018-21 Rev. A