


BROOKMANS AVENUE ELEVATION
AA




GOLF CLUB ROAD ELEVATION
BB

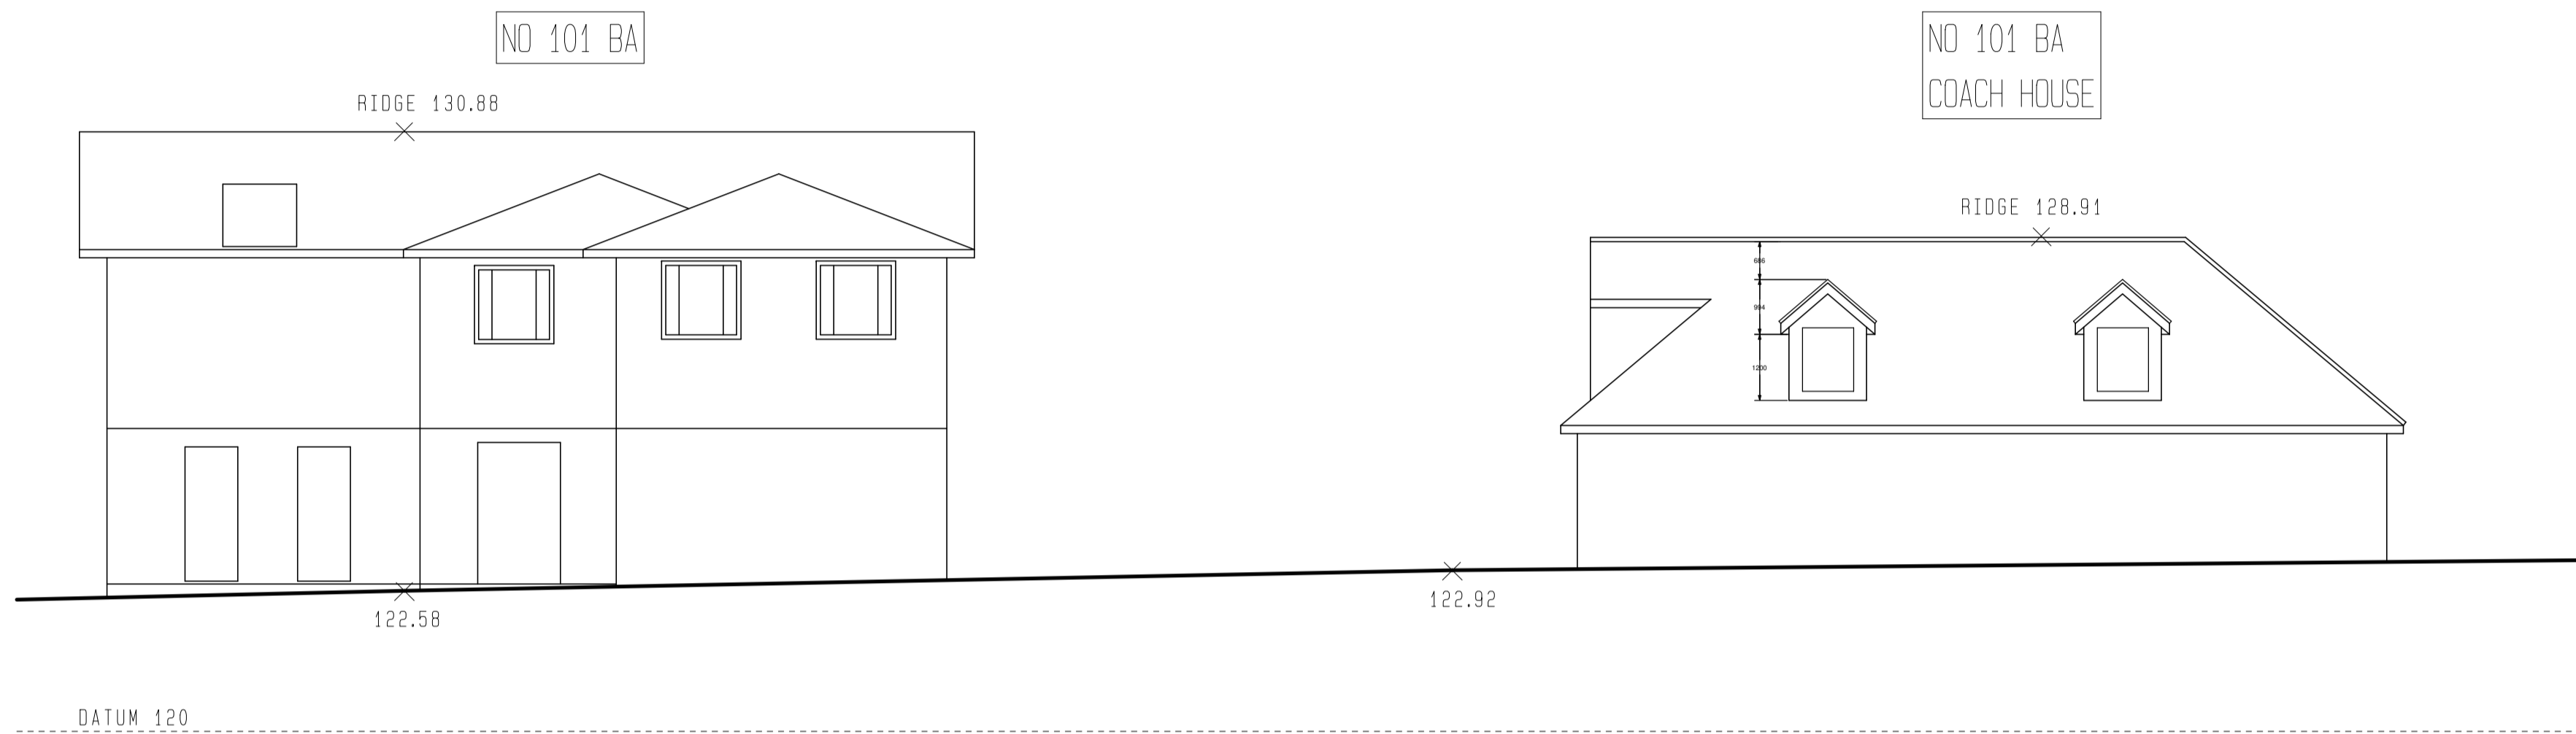


REAR ELEVATION
CC




SIDE ELEVATION
DD

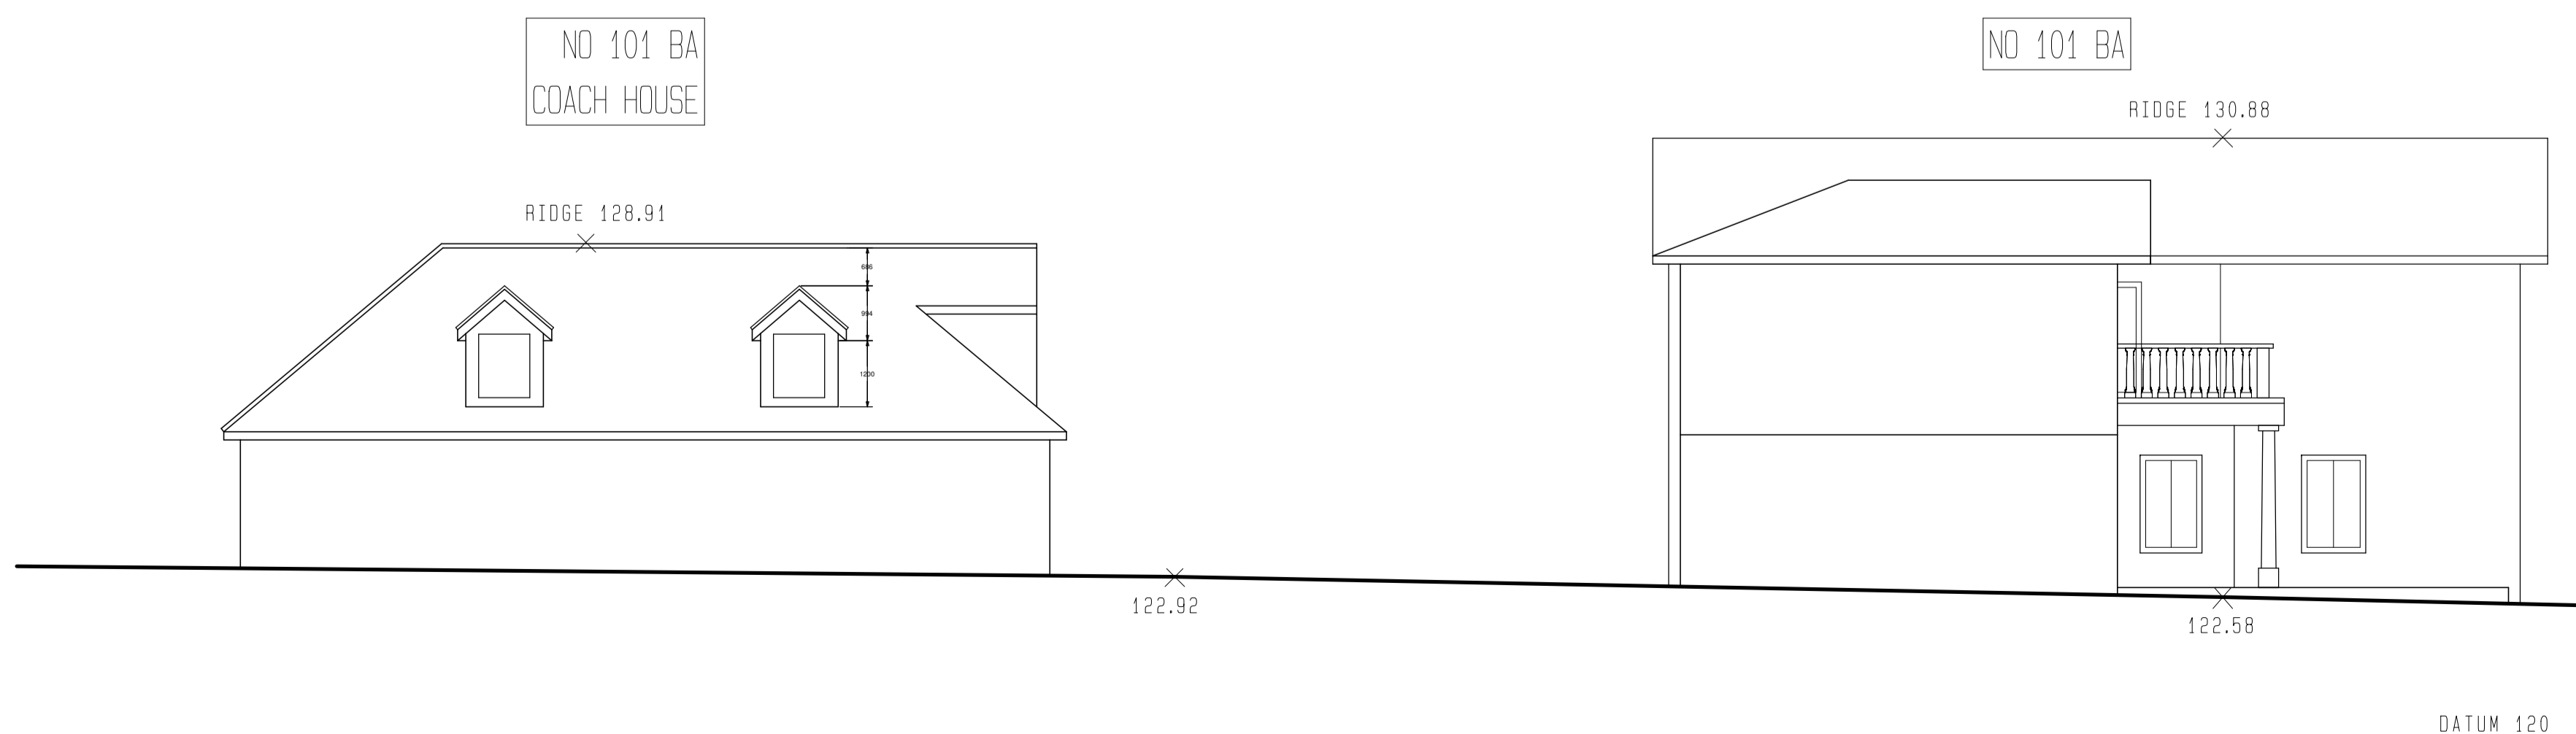

PLANNING

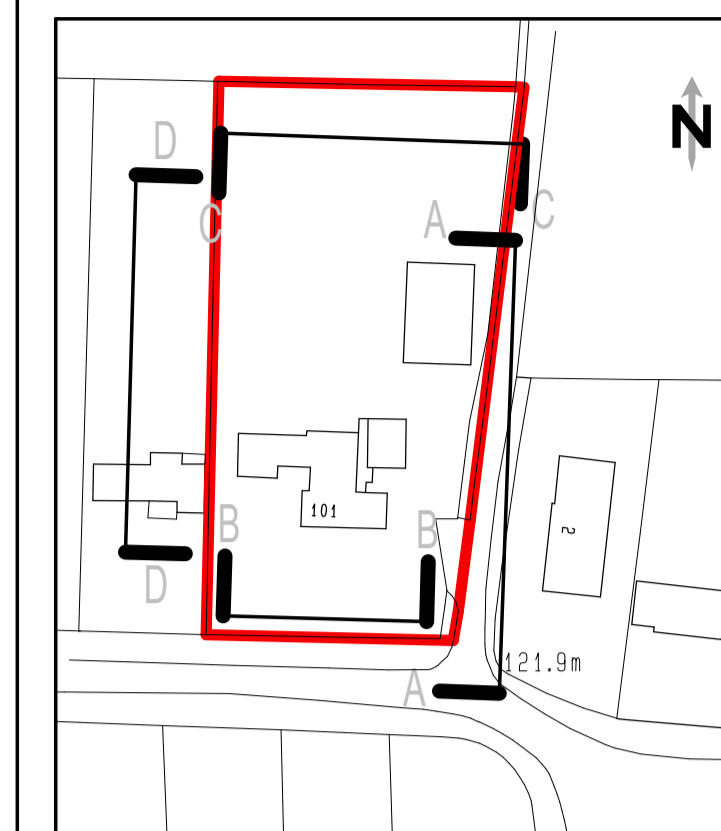

Ordnance Survey (c) Crown Copyright 2018. All rights reserved. Licence number: 10002432

 

No.	Date	By	Contents
A	16.10.19	SB	side and rear section added

No.	Date	By	Contents
Revisions			

Site Address
101 BROOKMANS AVE
BROOKMANS PARK
AL9 7QG

Job Title
DEMOLITION OF EXG HOUSE
AND ERECTION OF 6 DETACHED
HOUSES

Drawing Title
EXG SITE SECTIONS
AND STREET SCENES

Scale 1:100 Date 10/19 Drawn by AJC

Alan Cox
associates
Architectural & Planning Consultants
TEL: 020 - 8440 - 7777
FAX: 020 - 8364 - 9556

Org.No. 485018-27 Rev. A