



101 BROOKMANS AVENUE MAIN HOUSE

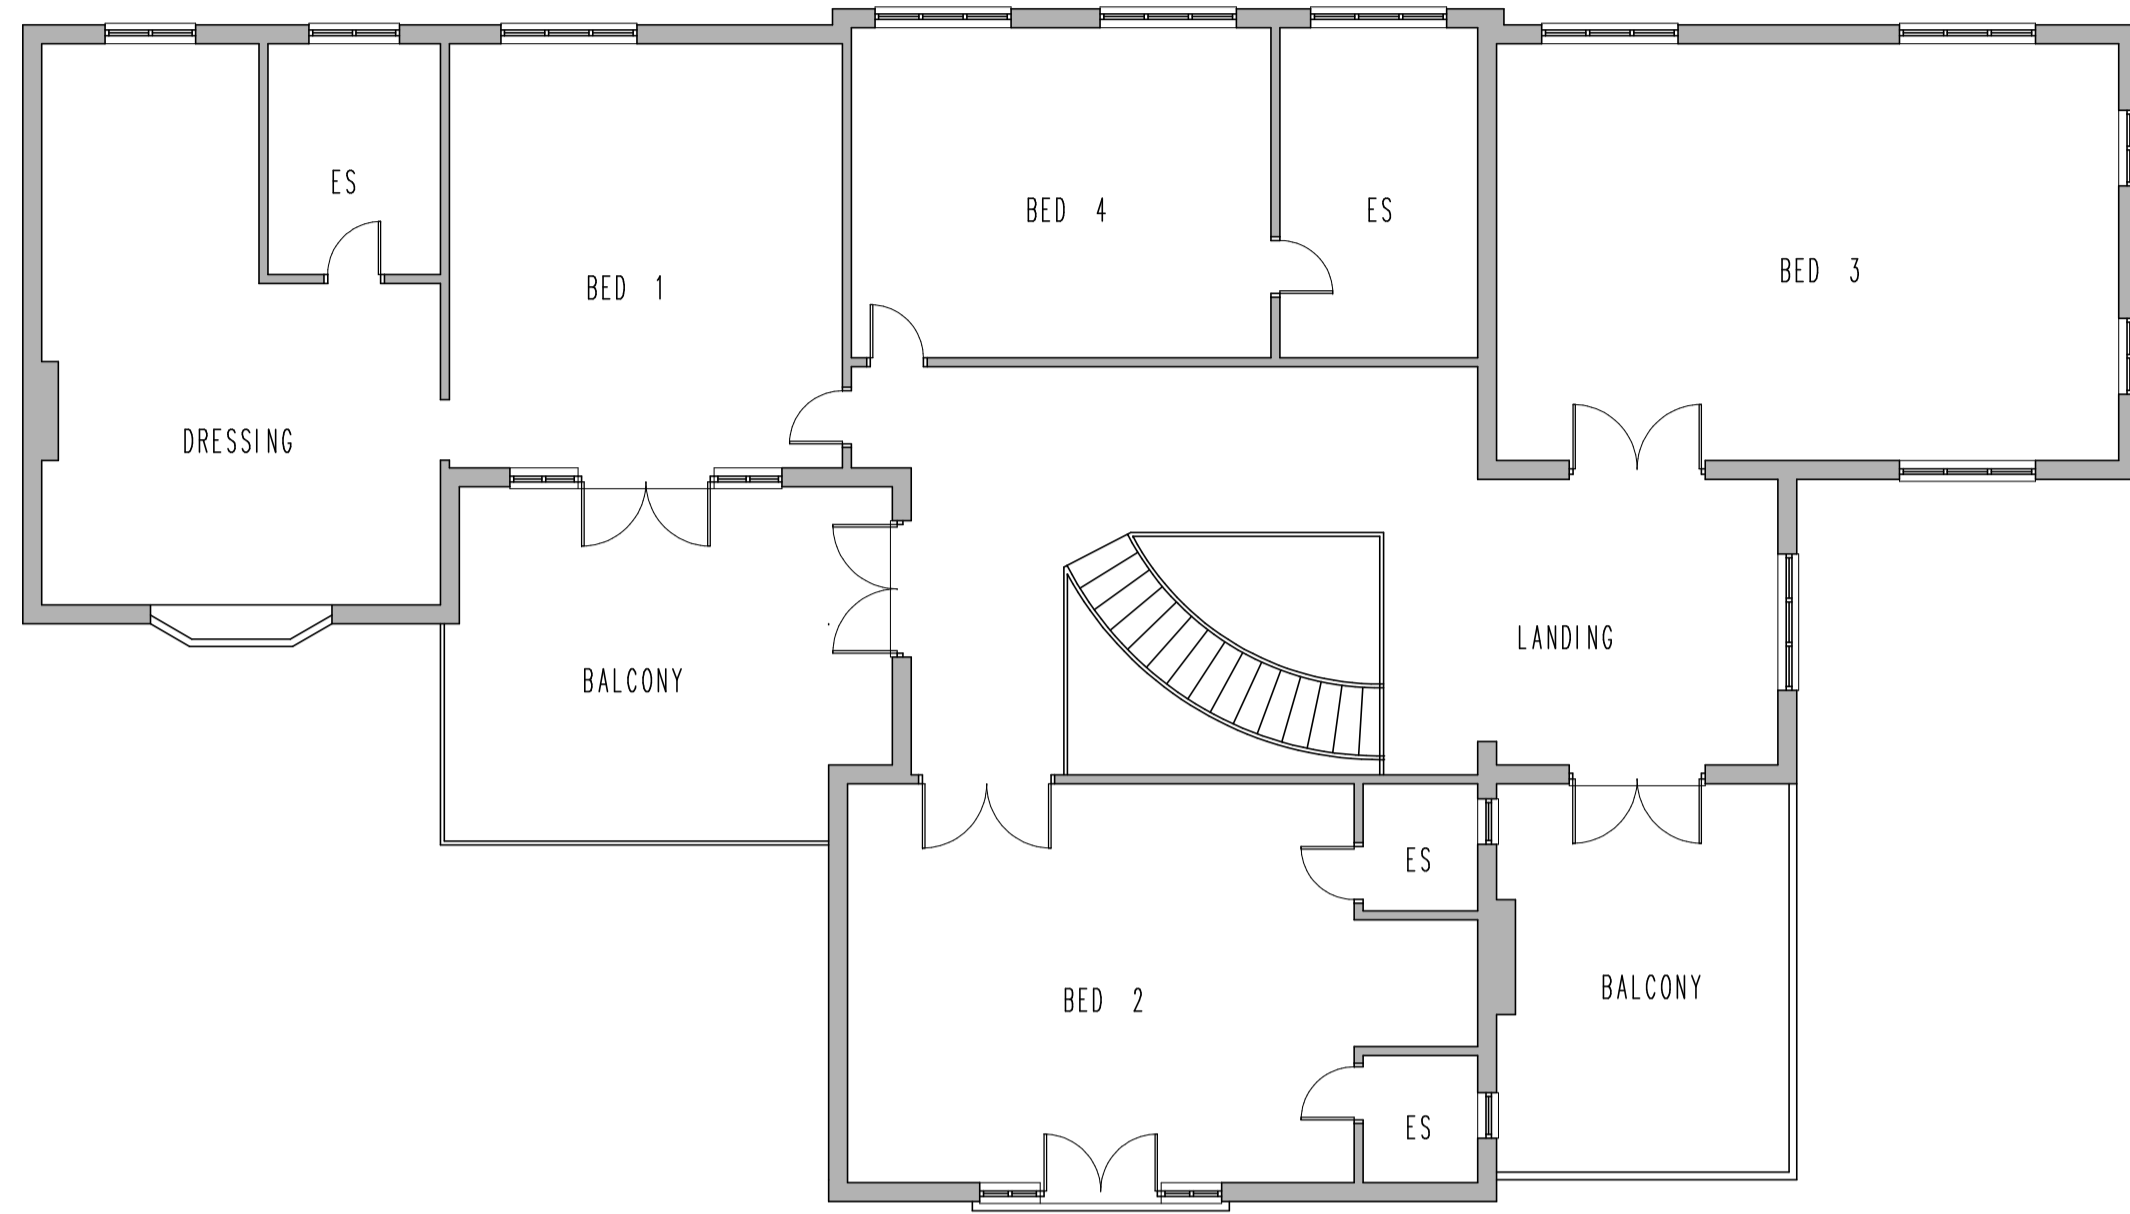


FIRST FLOOR PLAN

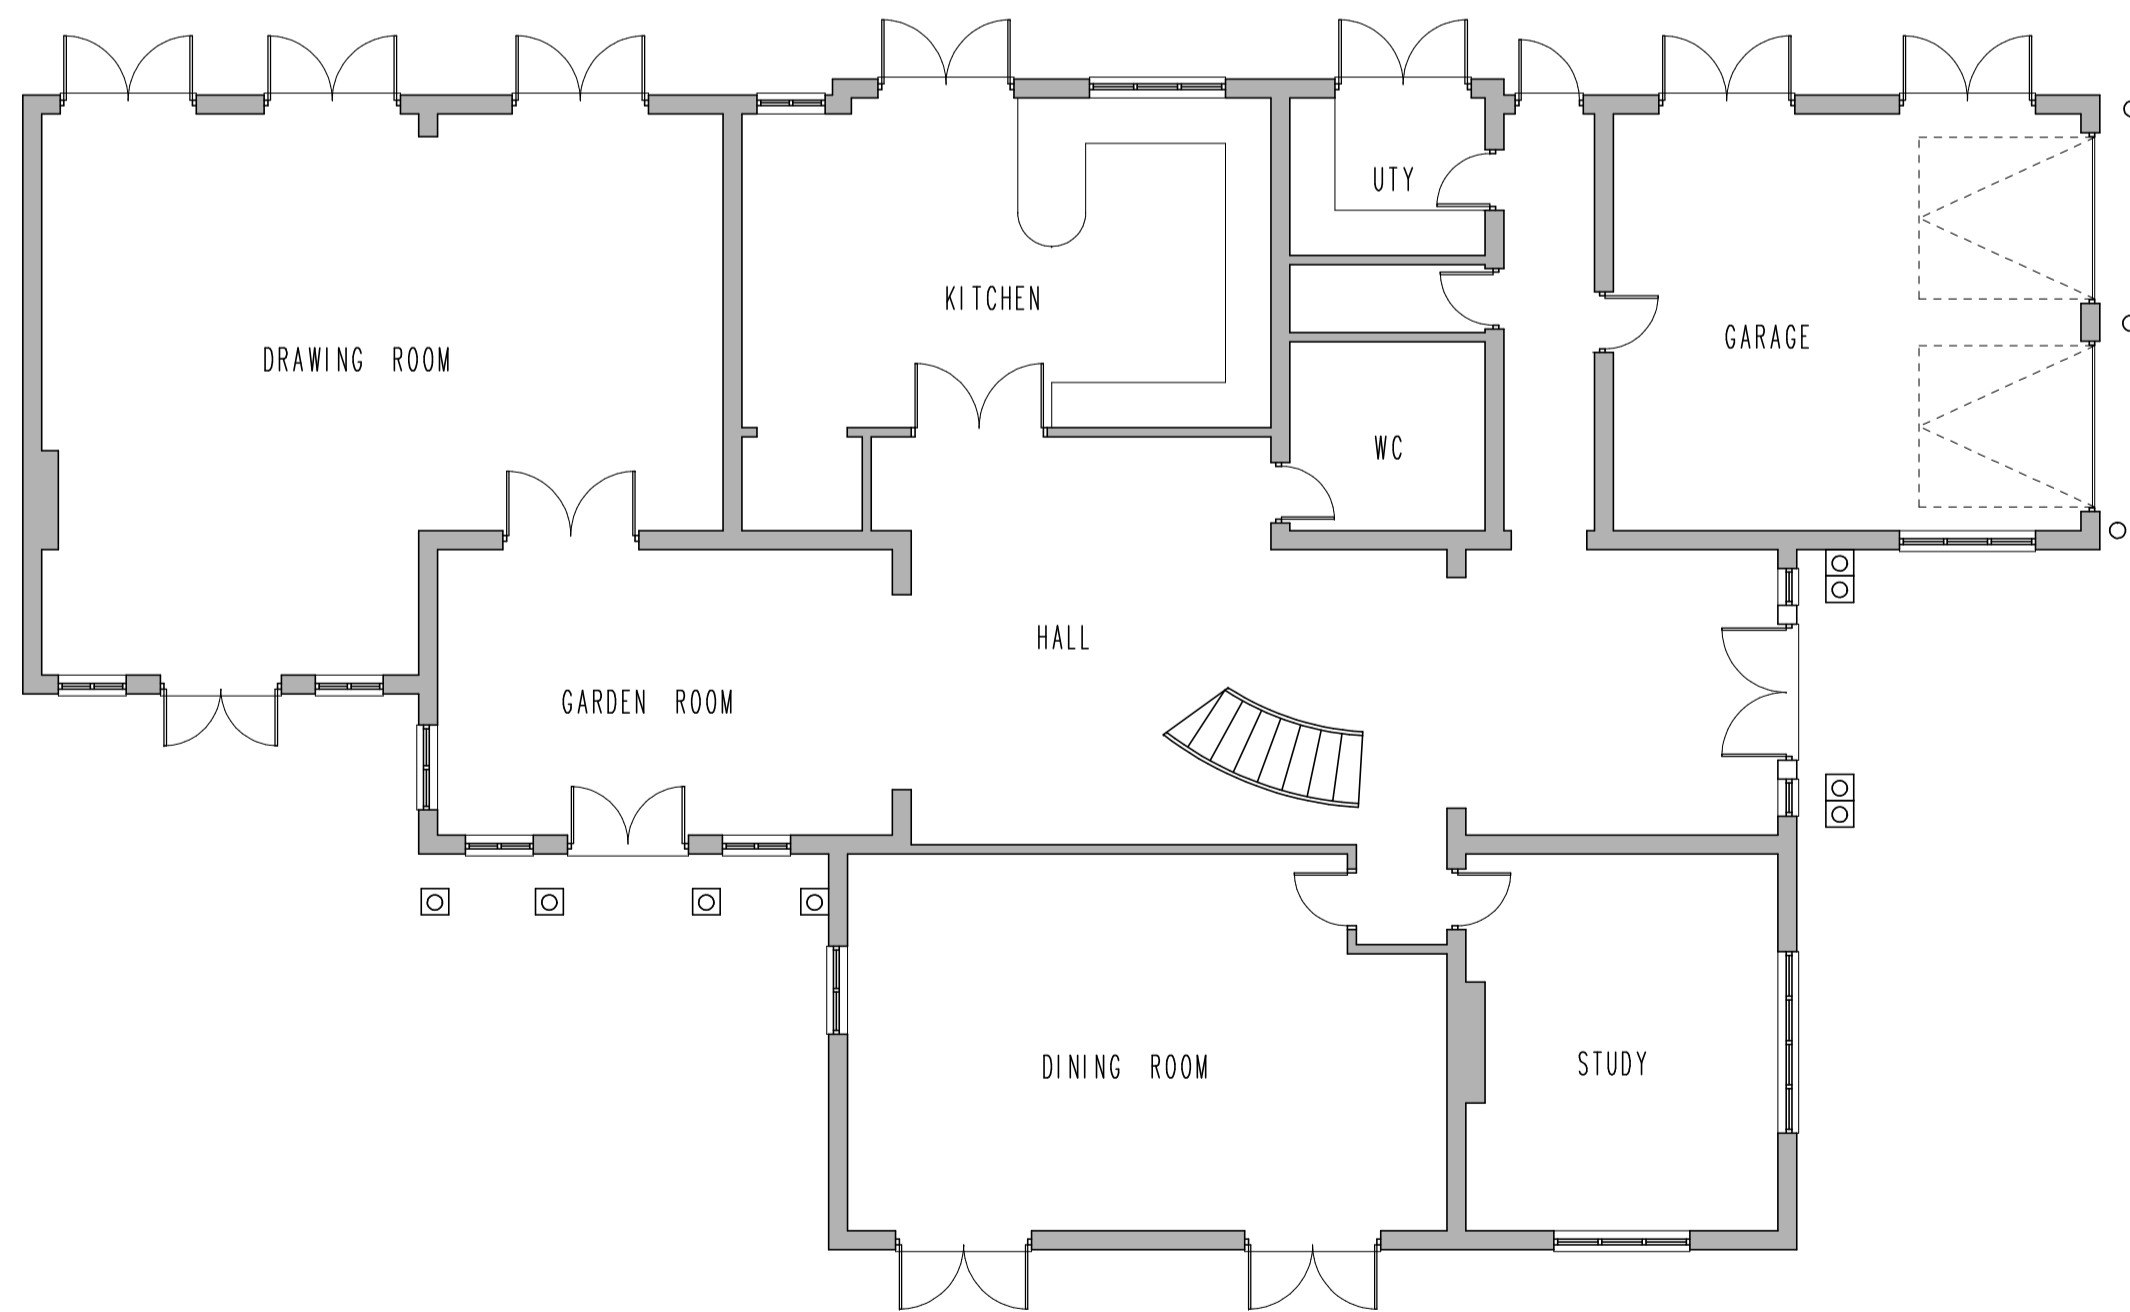


GROUND FLOOR PLAN

101 BROOKMANS AVENUE COACH HOUSE

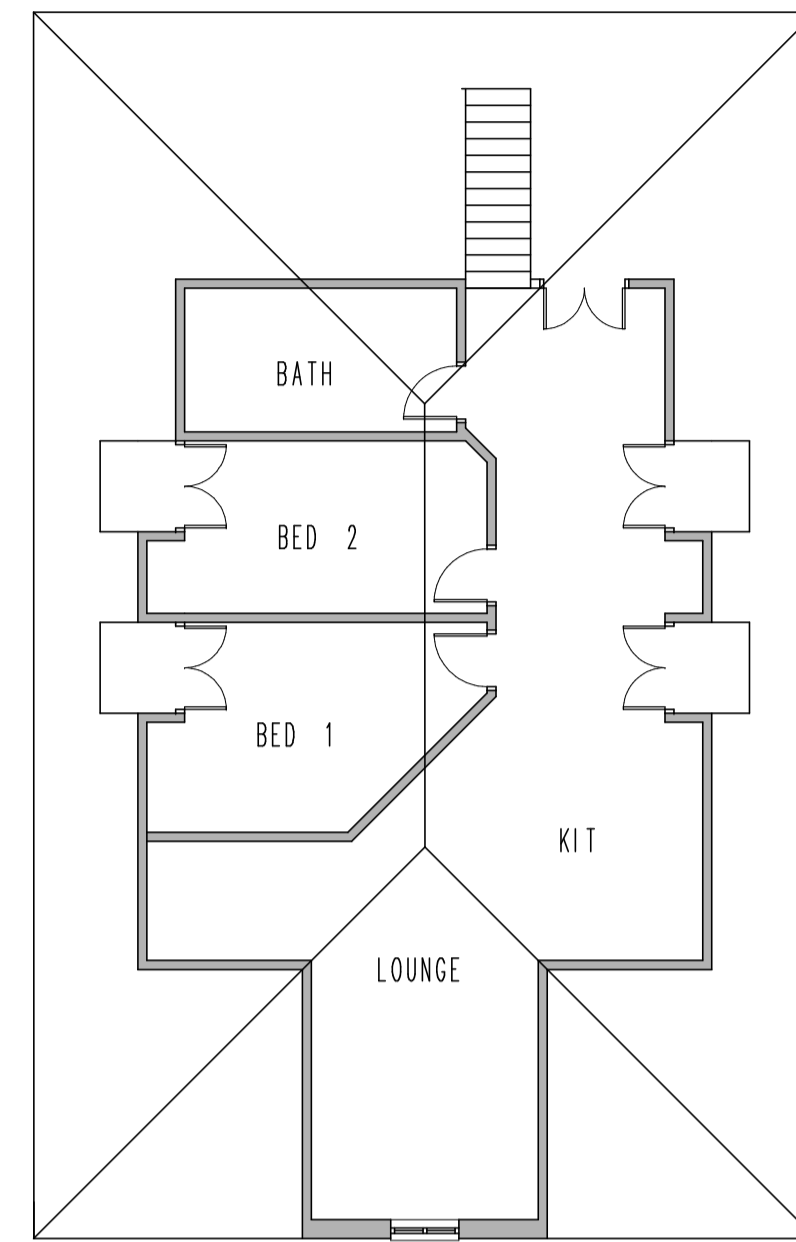


FIRST FLOOR COACH HOUSE FLAT PLAN

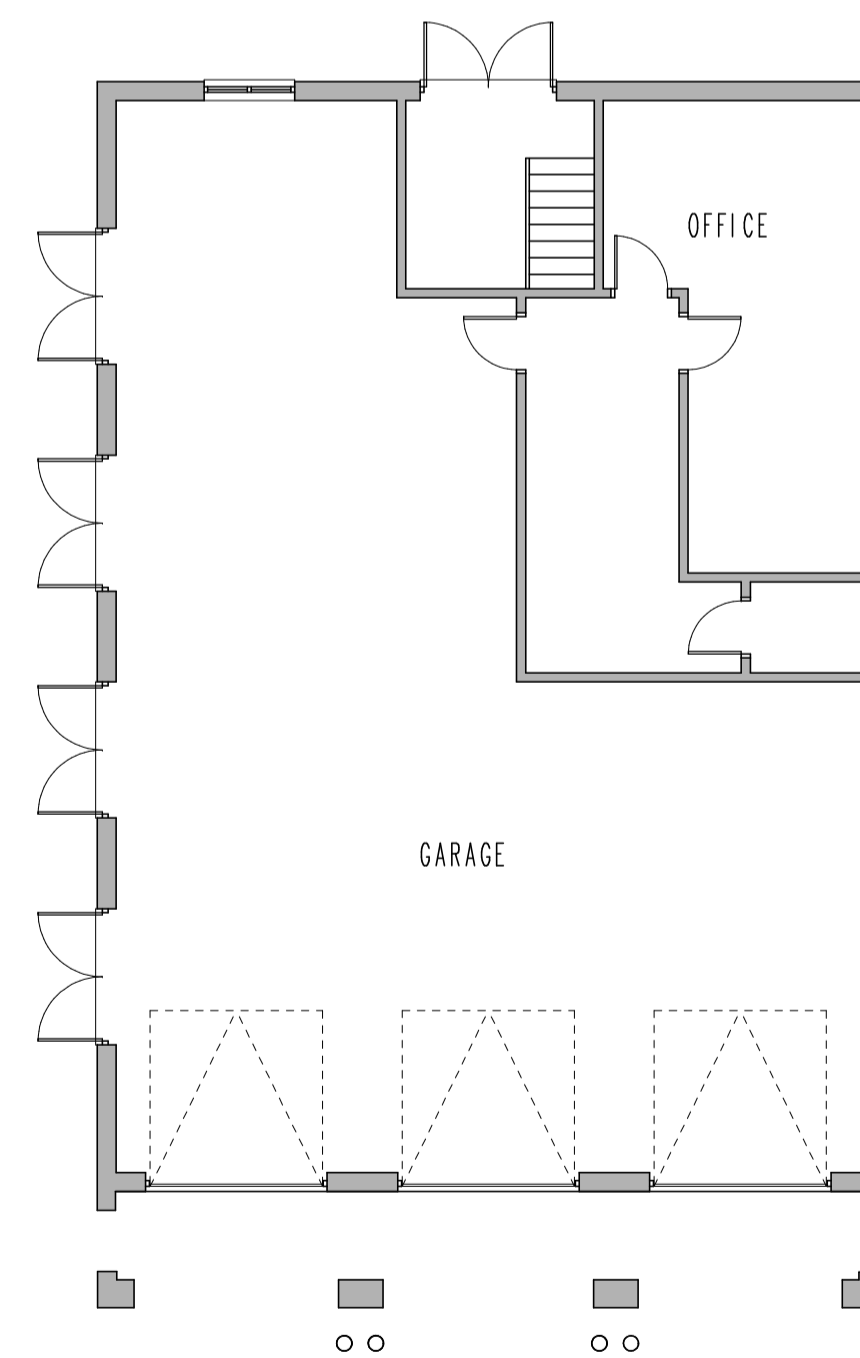


GROUND FLOOR COACH HOUSE GARAGE PLAN

101 BROOKMANS AVENUE OUTBUILDINGS

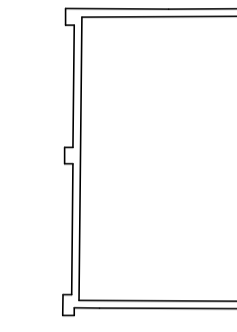

OUTBUILDING

PLANNING

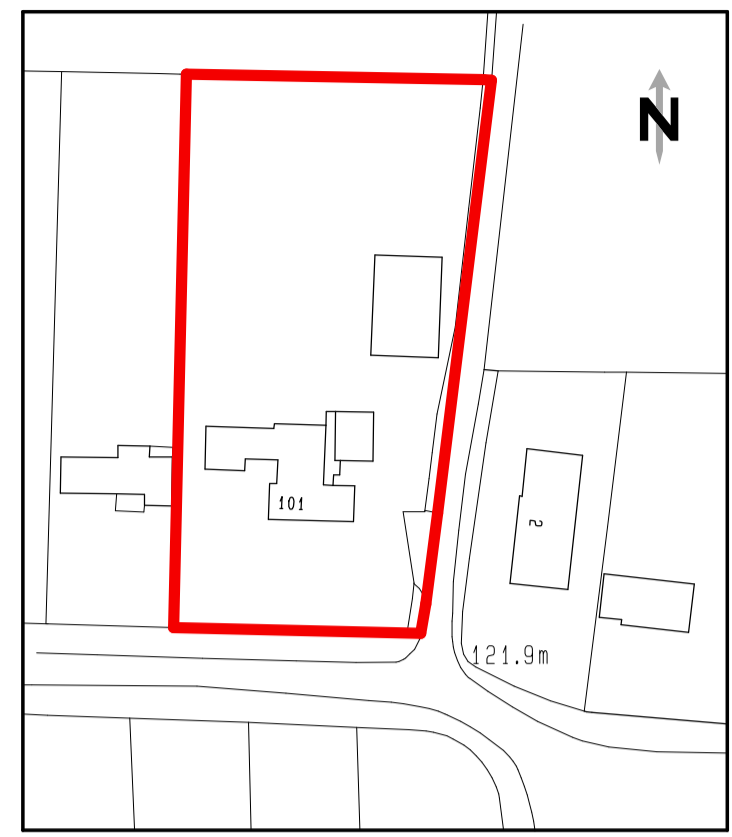

Ordnance Survey All Crown Copyright © 2016. All rights reserved. Licence number: 100029492

LOCATION PLAN 1:21.9m

GIFA 814M2
8770 FT 2



No.	Date	By	Contents
Revisions			

Site Address
**101 BROOKMANS AVE
BROOKMANS PARK
AL9 7QG**

Job Title
**DEMOLITION OF EXG HOUSE
AND ERECTION OF 5 DETACHED
HOUSES**

Drawing Title
EXG HOUSE PLANS

Scale 1:100 @ a1 Date 01/19 Drawn by AJC

Dep.No. 485018-3 Rev.