



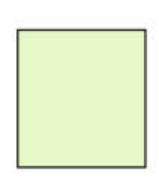

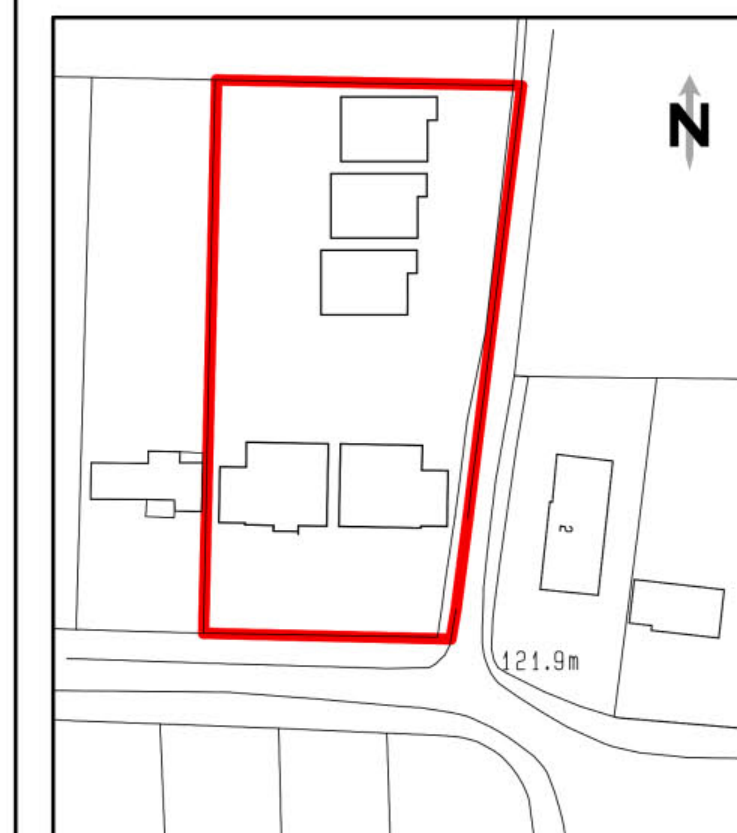


KEY

-  PARKING SPACE FOR CAR
-  250KW SOLAR PANEL
-  REFUSE/ RECYCLING/ GARDEN WASTE
-  HARDSTANDING (SEE LANDSCAPING PLAN)
-  SOFT SCAPING (SEE LANDSCAPING PLAN)
-  SHED FOR BIKE STORE

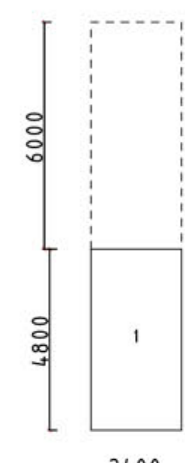

PLANNING



LOCATION PLAN 1:1250



No.	Date	By	Contents
Revisions			

Site Address  
 101 BROOKMANS AVE  
 BROOKMANS PARK  
 AL9 7QG

Job Title  
 DEMOLITION OF EXG  
 HOUSE AND  
 ERECTION OF 5 HOUSES

Drawing Title  
 PROPOSED SITE PLAN

Scale 1:200 @ A1 Date 01/19 Drawn by AJC

**Alan Cox**  
 associates  
 Architectural & Planning Consultants  
 TEL: 020 - 8440 - 7777  
 FAX: 020 - 8364 - 9556

Proj. No. 485018-4 Rev.