



GROUND FLOOR PLAN 205M2



FIRST FLOOR PLAN 166M2  
(EXC VOIDS)

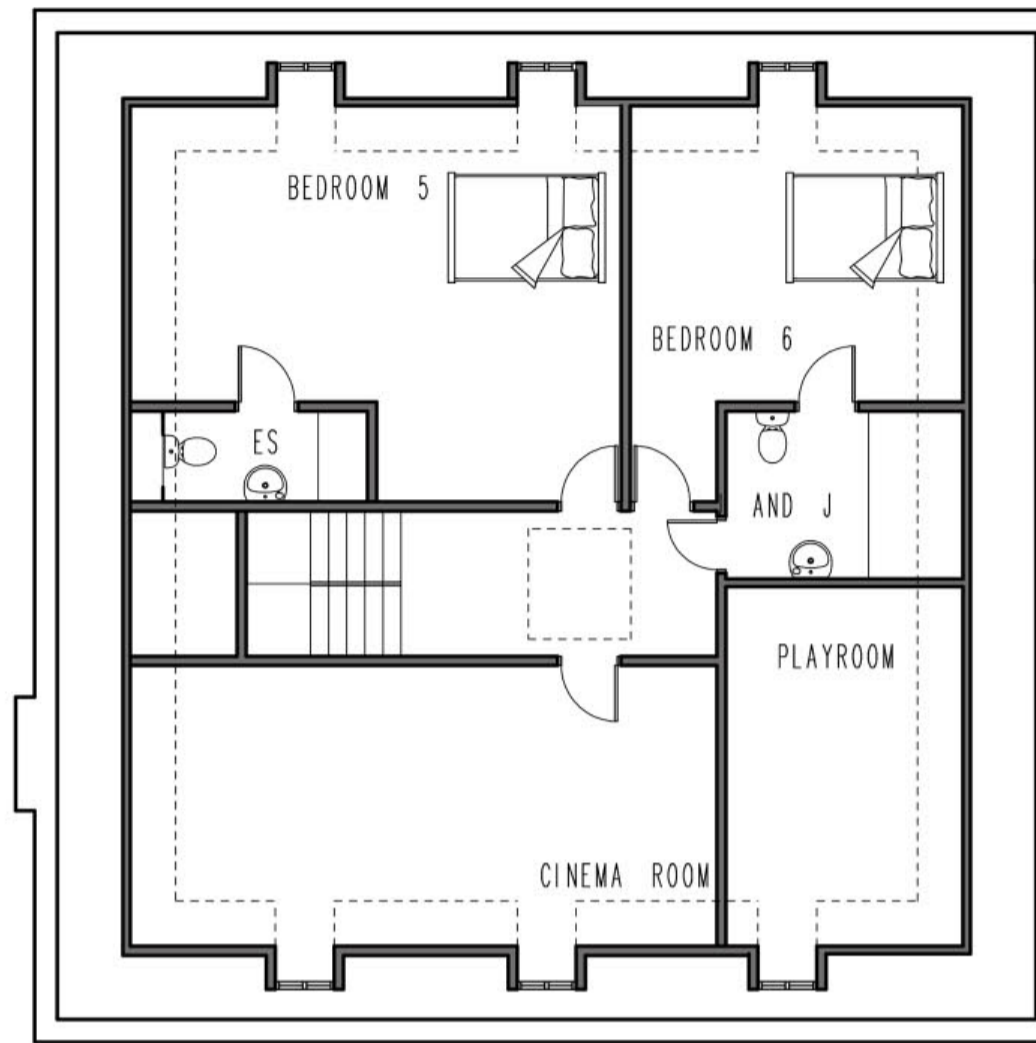


SECOND FLOOR PLAN 102M2  
@ 1.5M HIGH

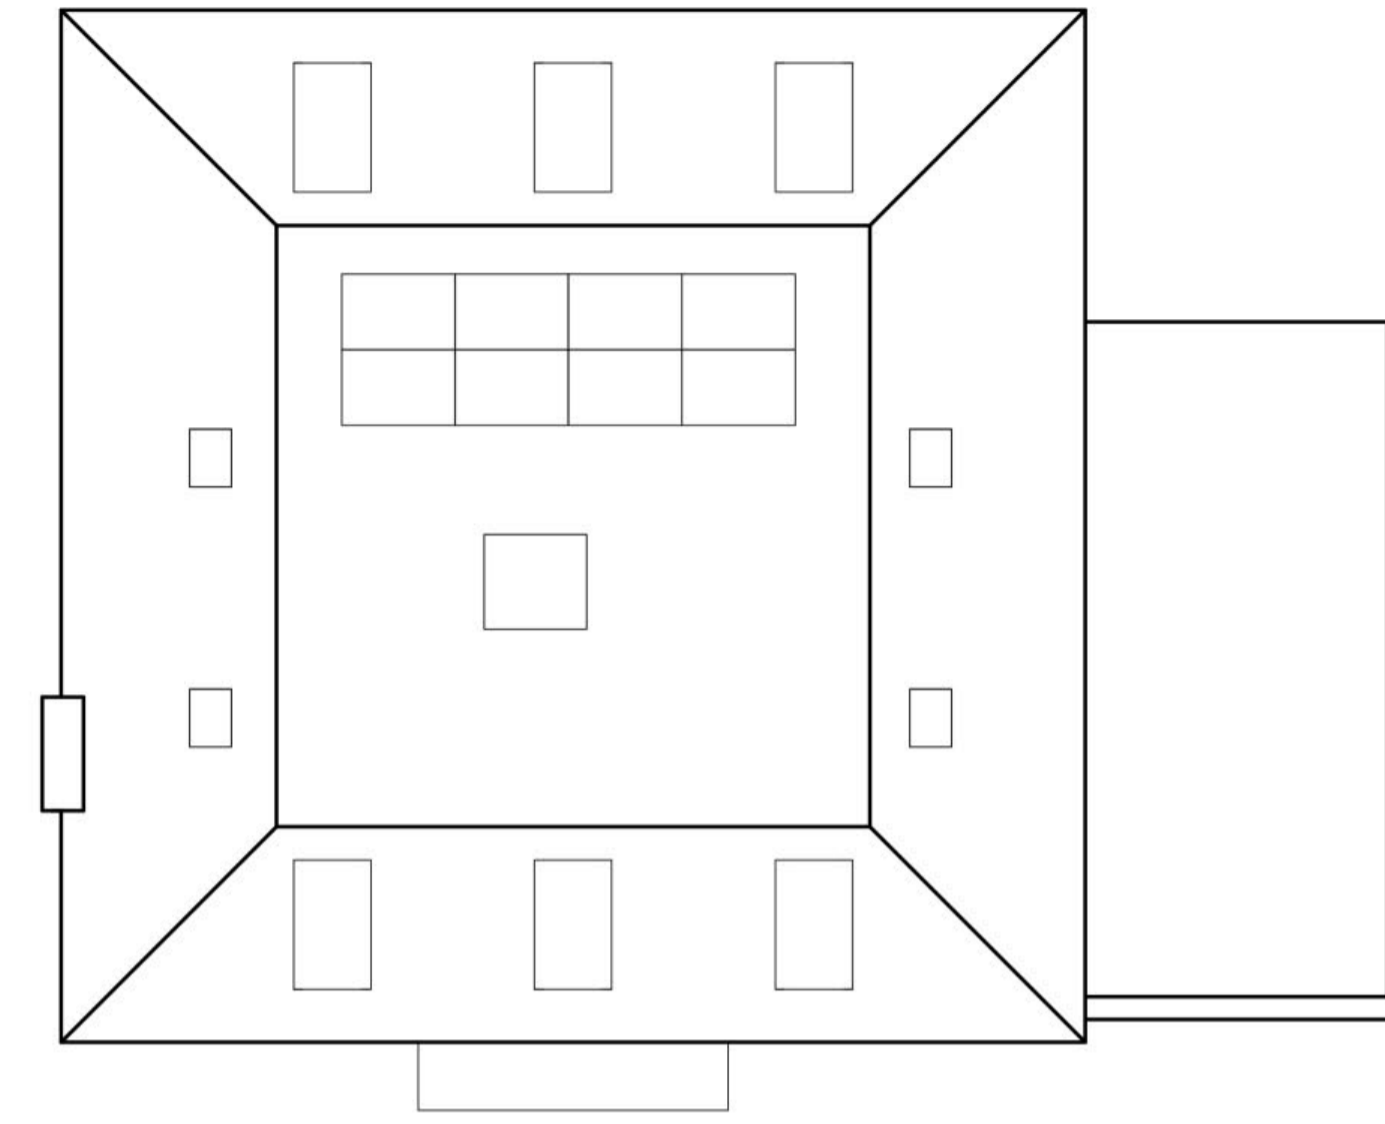

ROOF PLAN


GIFA- 473M2

 

FRONT ELEVATION



REAR ELEVATION

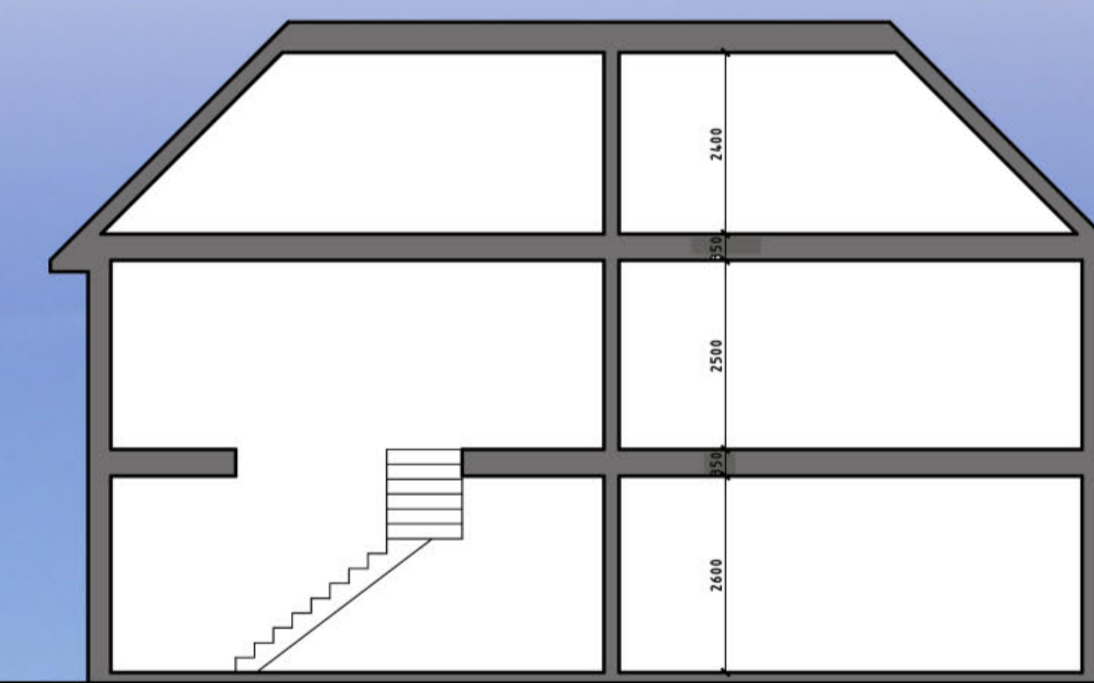

SECTION

No.	Date	By	Contents
Revisions			

Site Address  
 101 BROOKMANS AVE  
 BROOKMANS PARK  
 AL9 7QG


Job Title  
 DEMOLITION OF EXG  
 HOUSE AND  
 ERECTION OF 5 HOUSES

Drawing Title  
 PROPOSED HOUSE 2

Scale 1:100 @ a1 Date 01/19 Drawn by AJC



SIDE ELEVATION

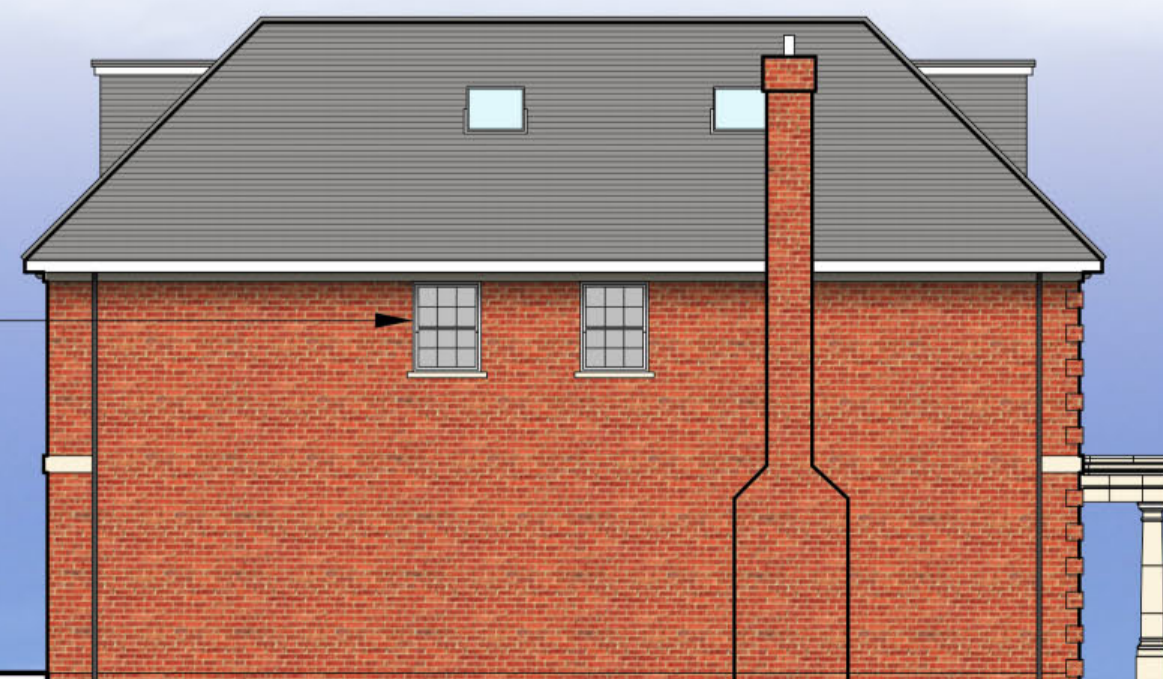

SIDE ELEVATION

**Alan Cox**  
 associates  
 Architectural & Planning Consultants  
 TEL: 020 - 8440 - 7777  
 FAX: 020 - 8364 - 9556

Dwg. No. 485018-6 Rev.