




PLANNING

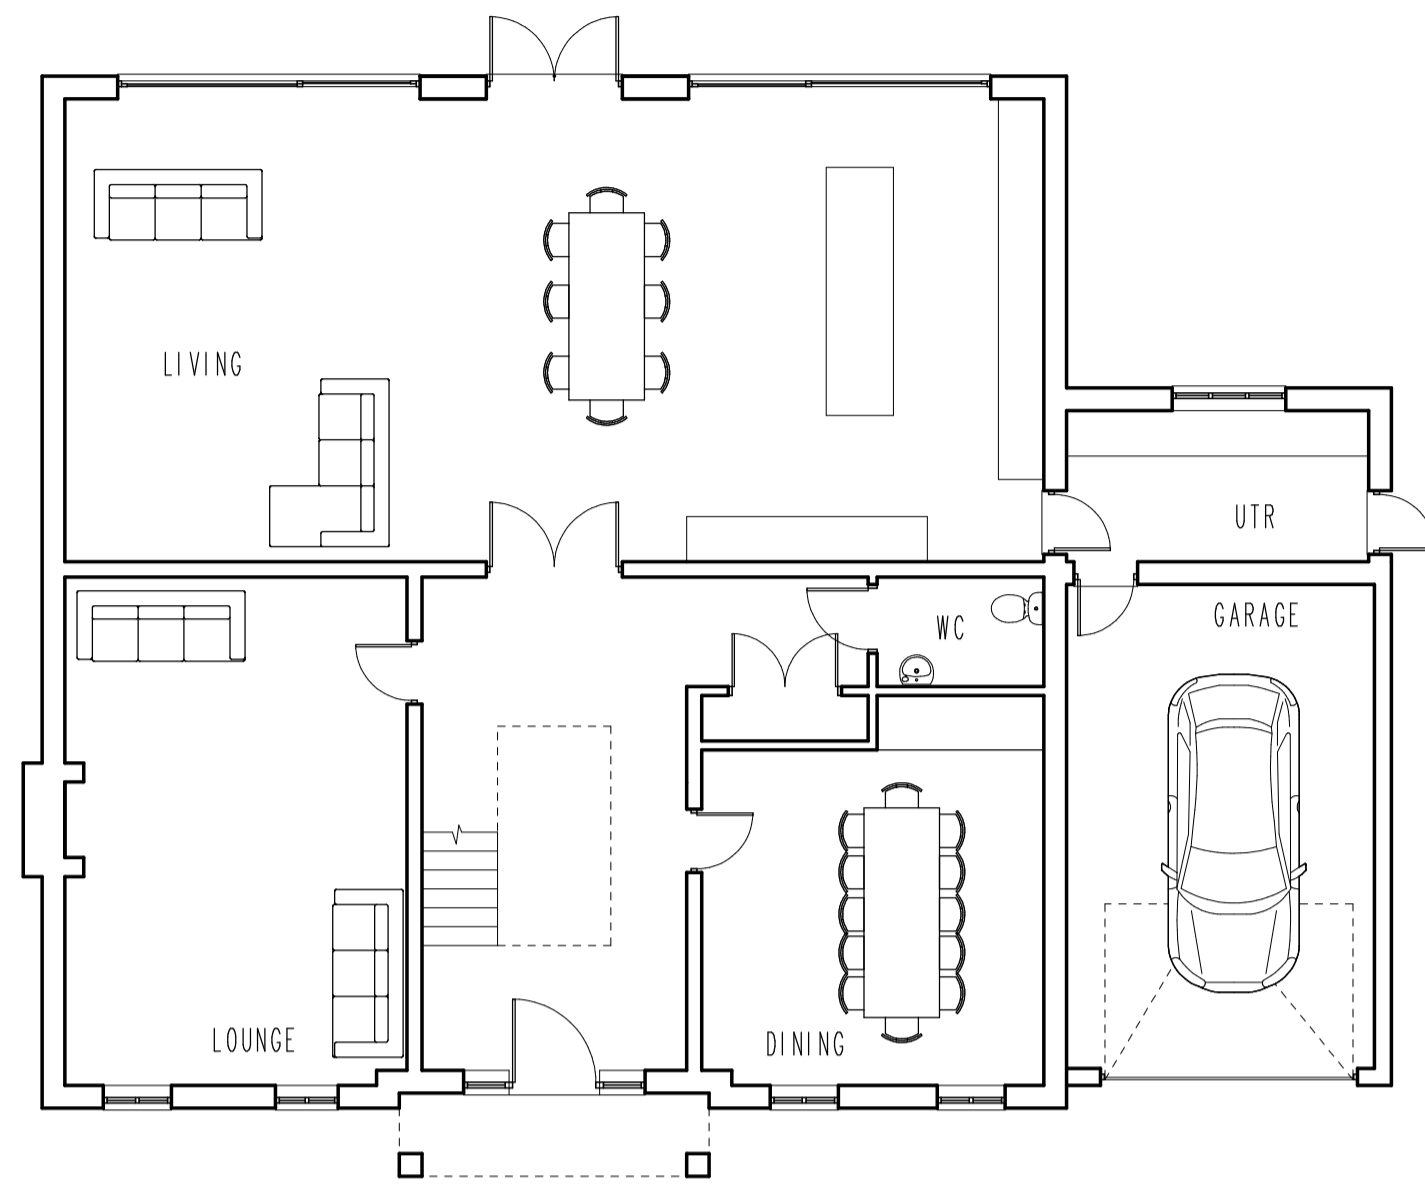


GROUND FLOOR PLAN 205M2

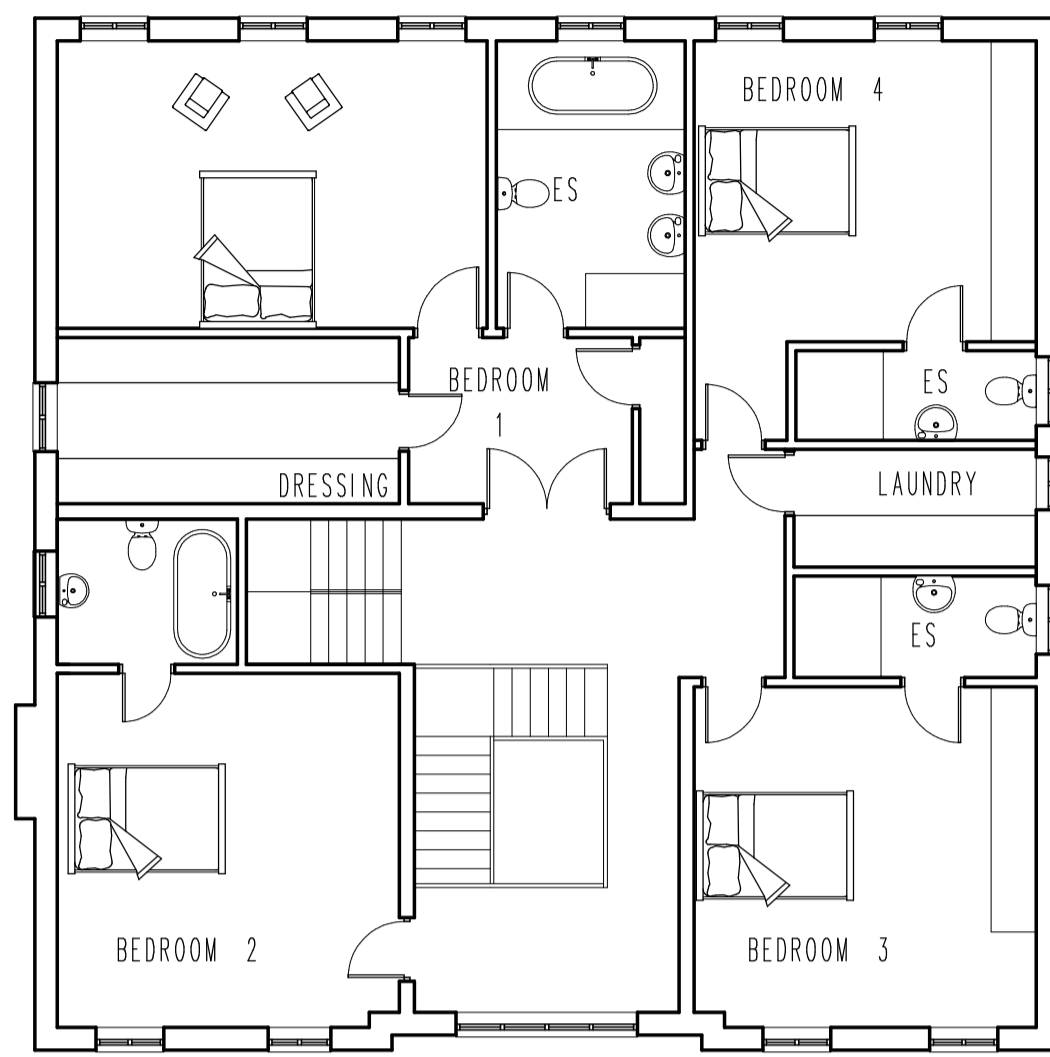

FIRST FLOOR PLAN 166M2  
(EXC VOIDS)

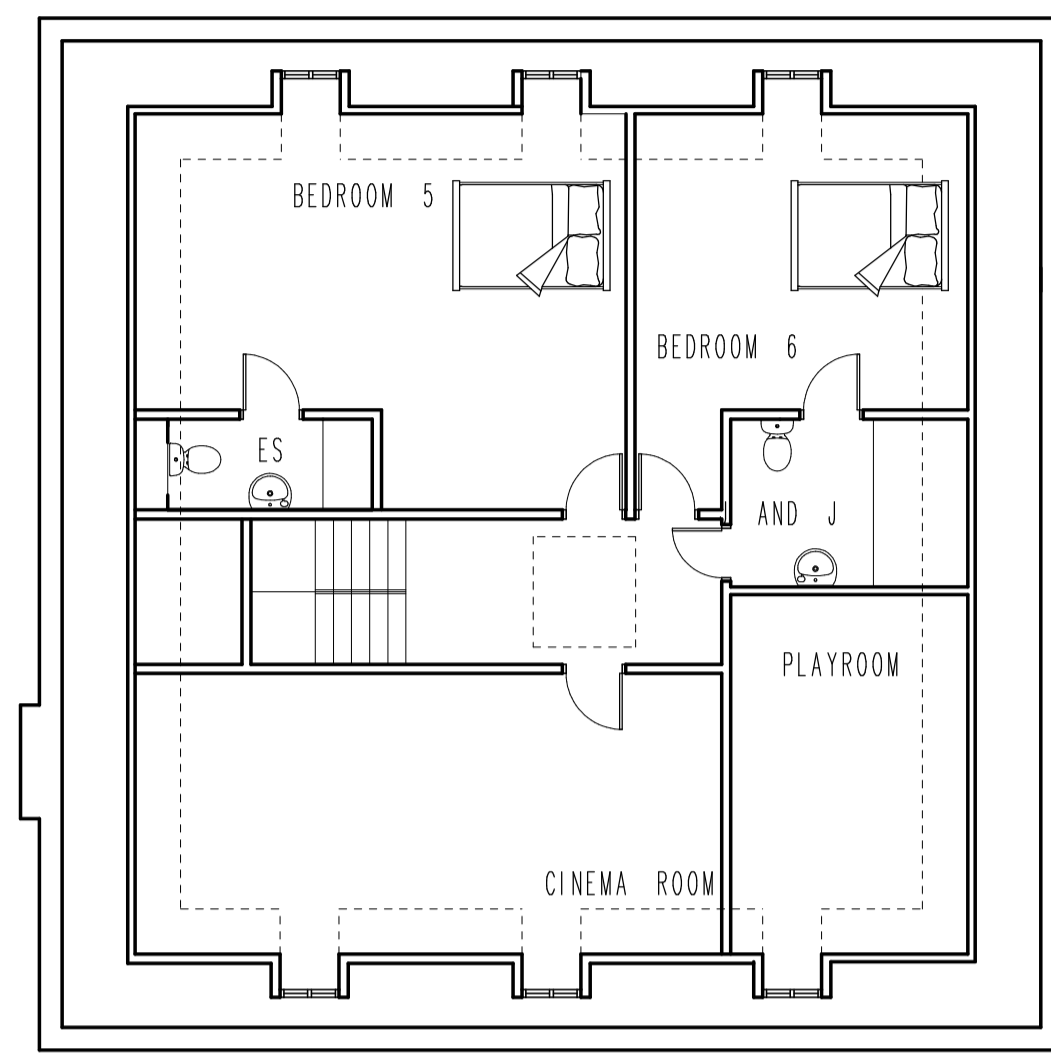

SECOND FLOOR PLAN 102M2  
@ 1.5M HIGH

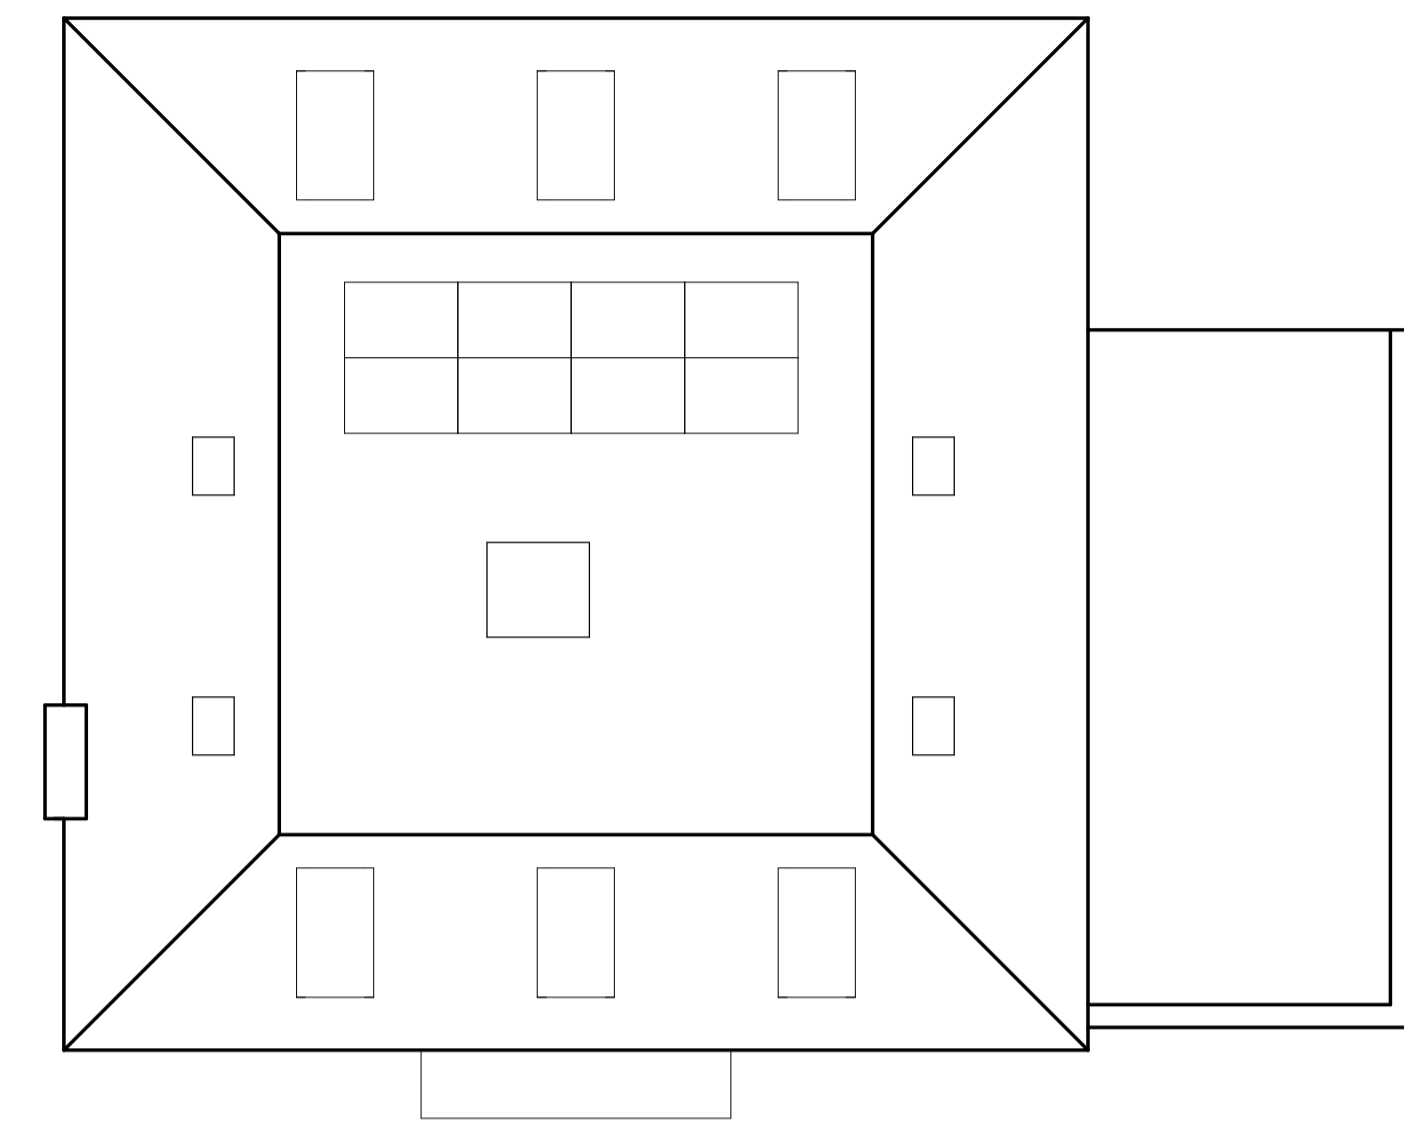


ROOF PLAN


GIFA- 473M2



FRONT ELEVATION

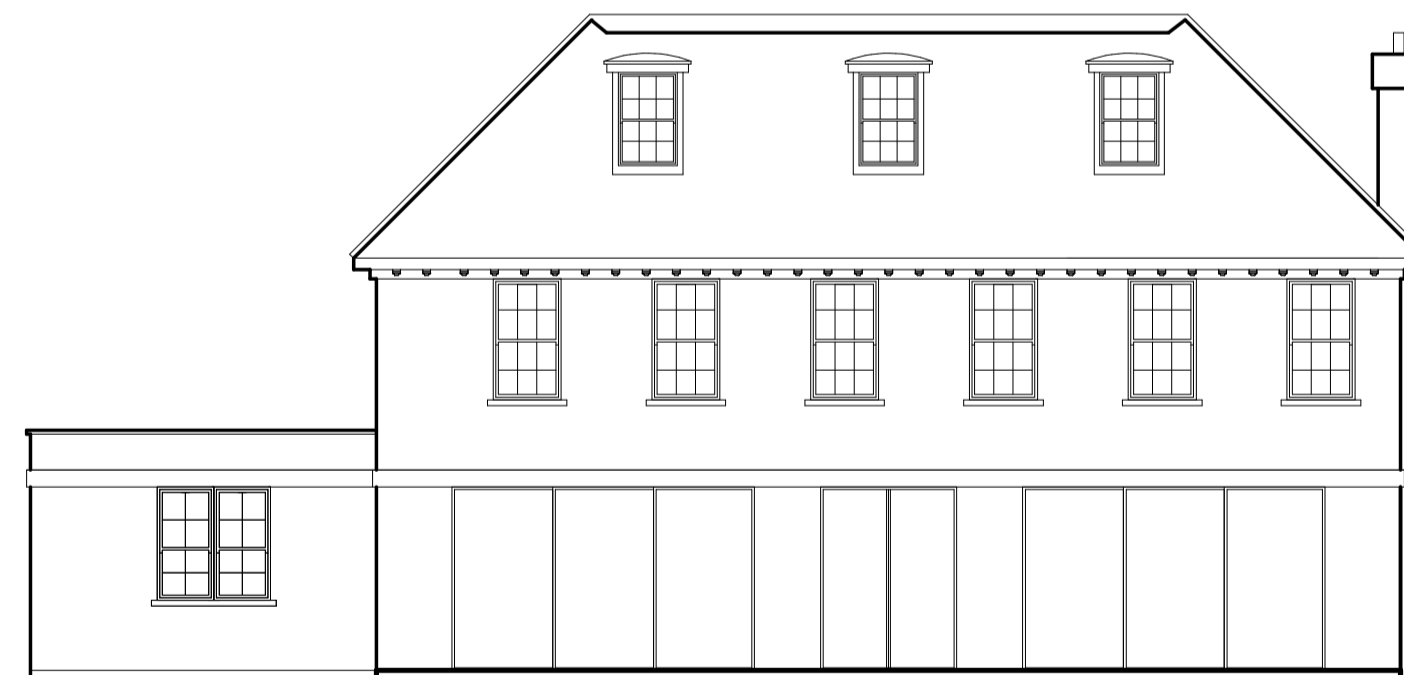

REAR ELEVATION

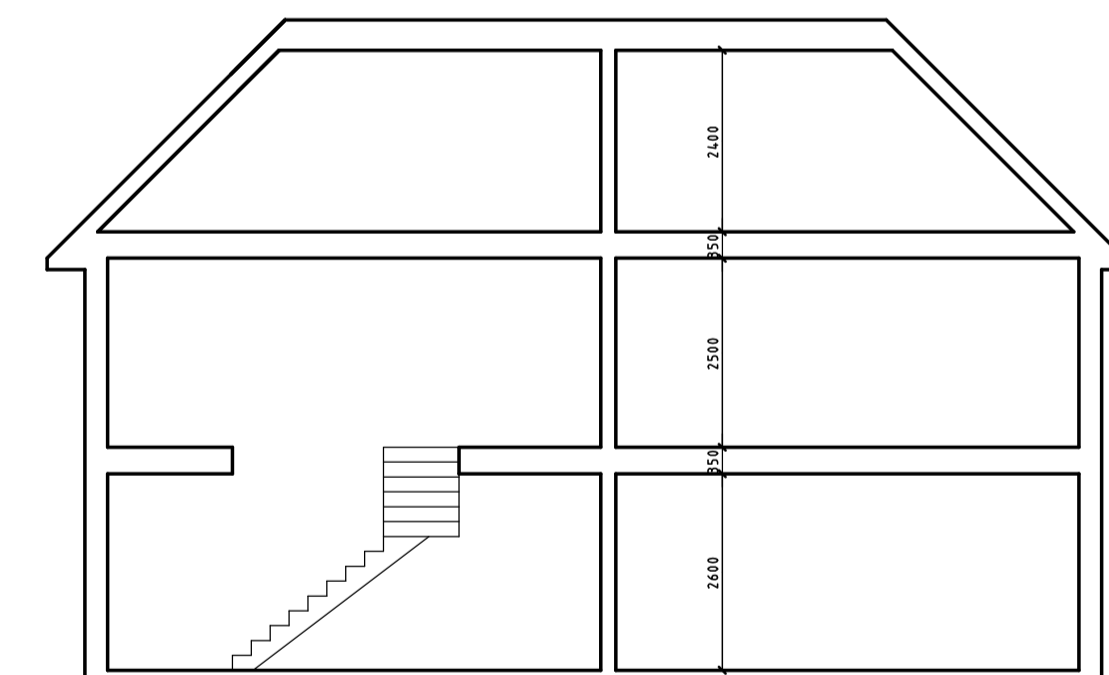

SECTION

No.	Date	By	Contents
Revisions			

Site Address  
101 BROOKMANS AVE  
BROOKMANS PARK  
AL9 7QG


Job Title  
DEMOLITION OF EXG  
HOUSE AND  
ERECTION OF 5 HOUSES

Drawing Title  
PROPOSED HOUSE 2


Scale 1:100 @ a1 Date 01/19 Drawn by AJC

**Alan Cox**  
associates  
Architectural & Planning Consultants  
TEL: 020 - 8440 - 7777  
FAX: 020 - 8364 - 9556

Org.No. 485018-6 Rev. A

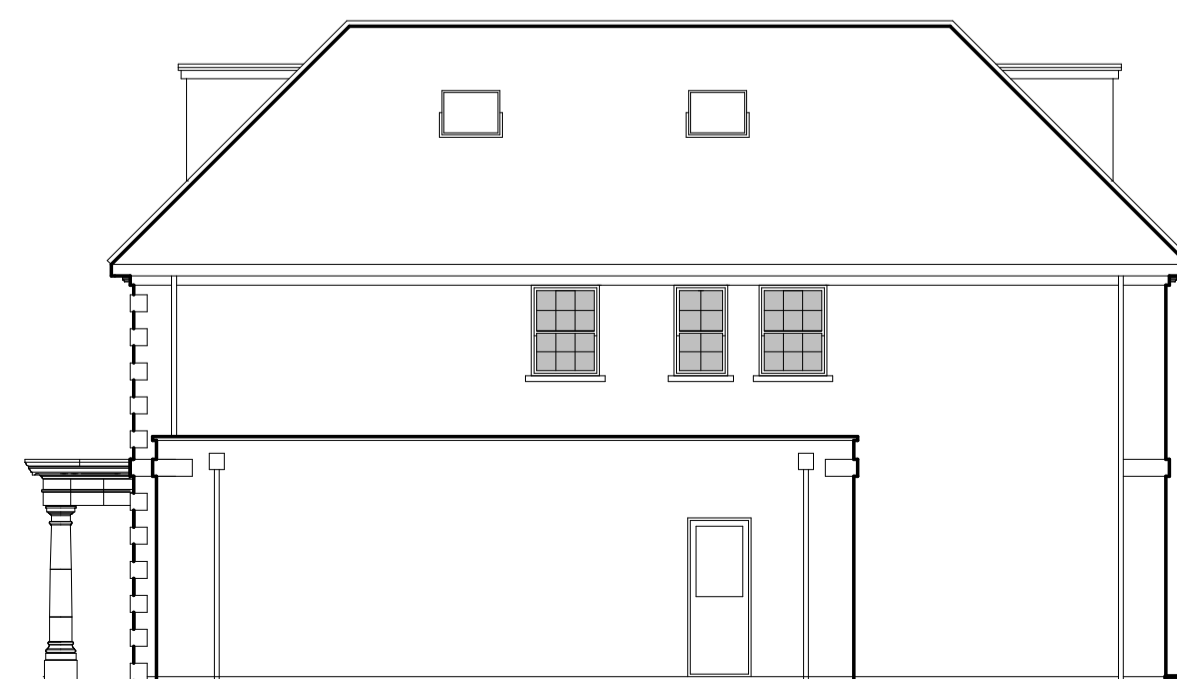

SIDE ELEVATION

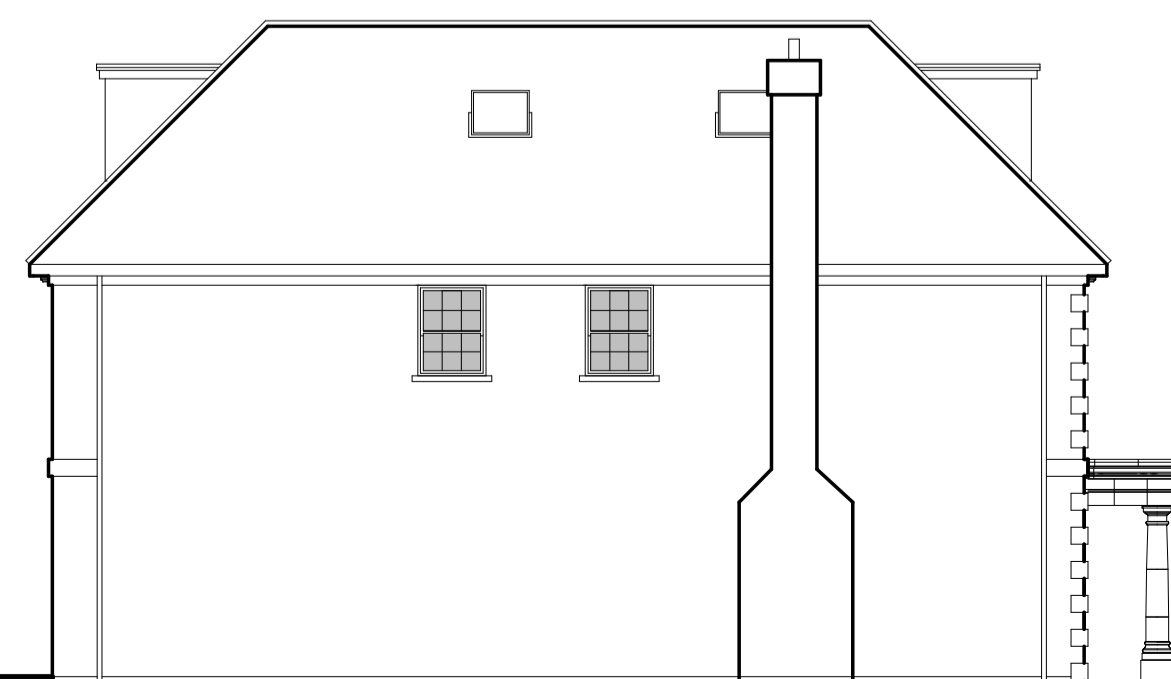

SIDE ELEVATION